



o:\project\cv000048a001\drawing\lak\13486\bridge\lak002_0530p\sheets\002_0530PAR001.dgn 6/23/2008 6:19:32 PM troxberry

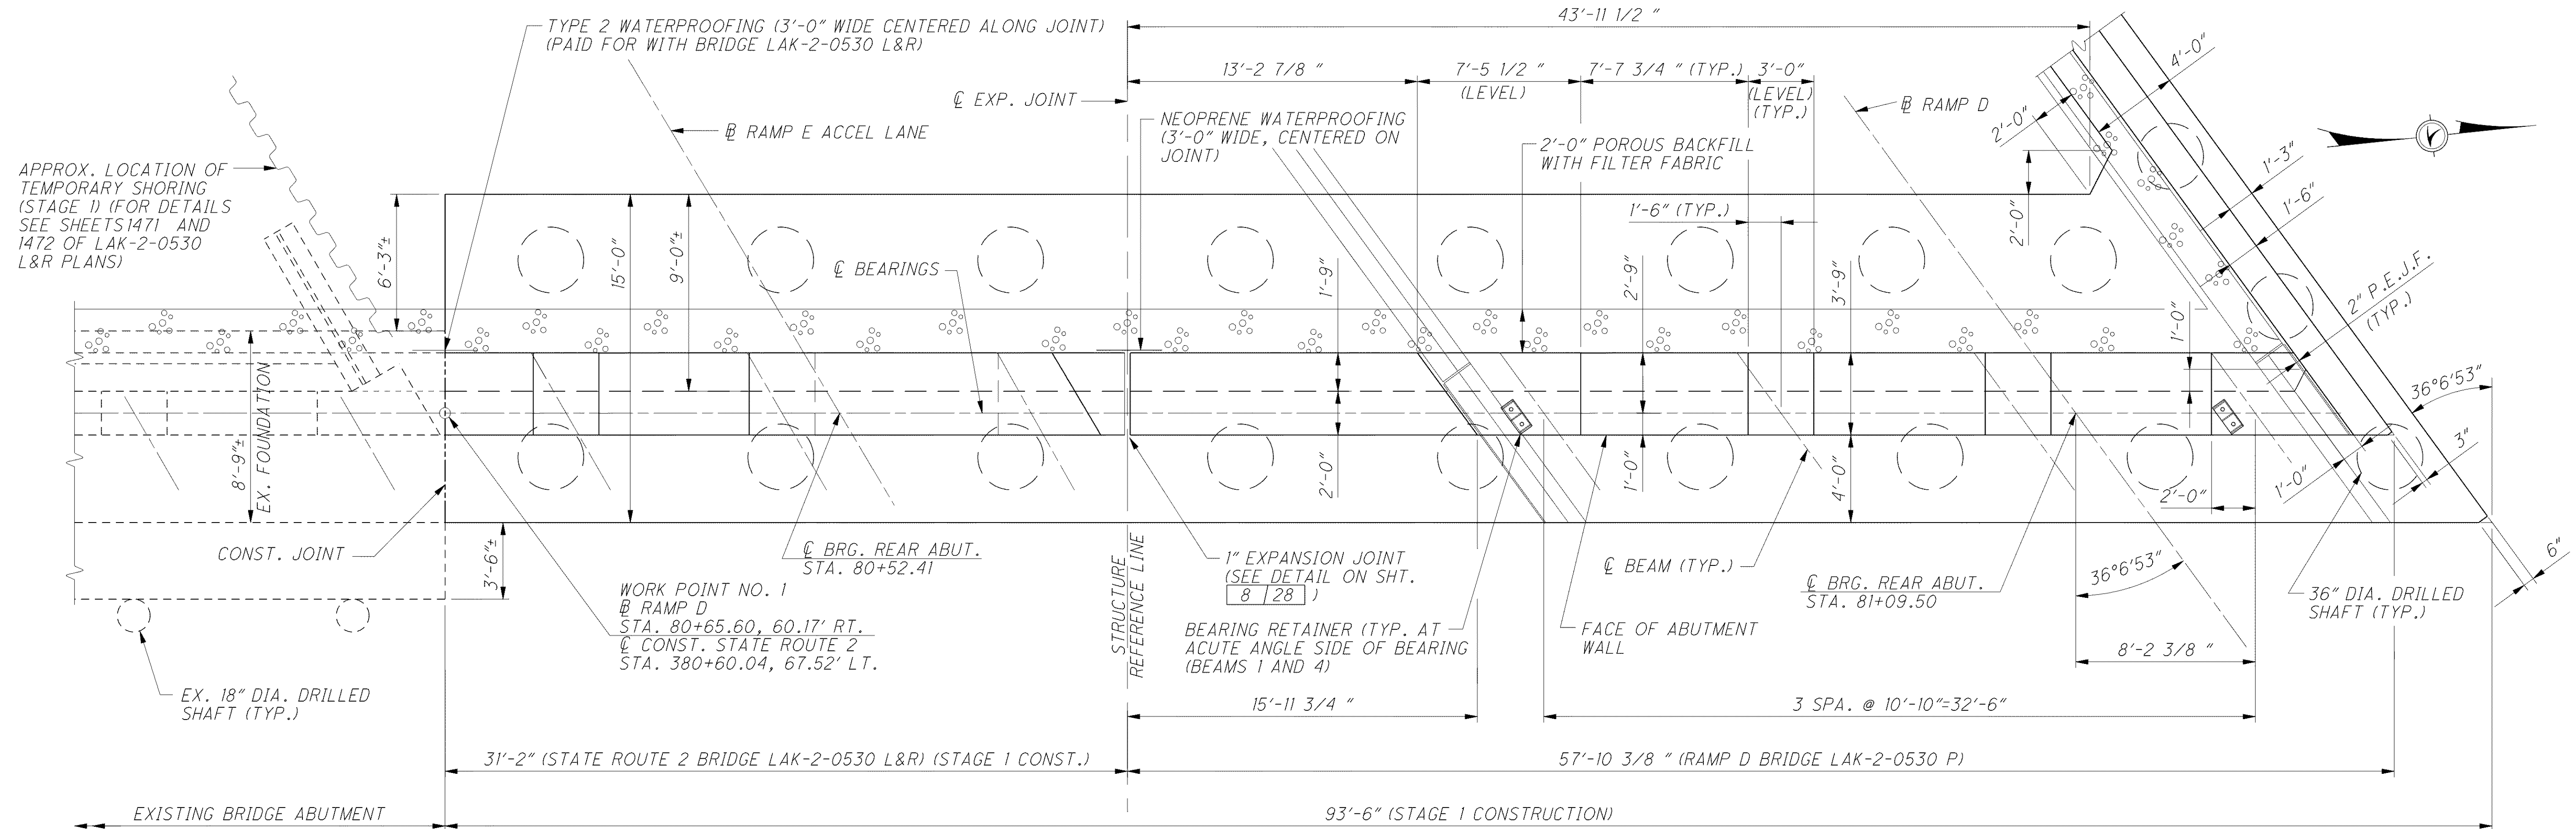

PLAN

- NOTES**
- ELEVATIONS ARE TAKEN AT THE CENTERLINE OF THE ABUTMENT BEARINGS.
 - FOR ADDITIONAL REAR ABUTMENT DETAILS INCLUDING SECTIONS A-A, B-B, AND C-C, AND ADDITIONAL NOTES SEE SHEETS 8/28 AND 9/28.
 - FOR STATE ROUTE 2 BRIDGE LAK-2-0530 L&R PLANS SEE SHEETS 1463 THRU 1518.
 - FOR LEGEND OF ABBREVIATIONS SEE SHEET 3/28.
 - FOR BEARING DETAILS AND ADDITIONAL BEARING RETAINER DETAILS SEE SHEET 14/28.

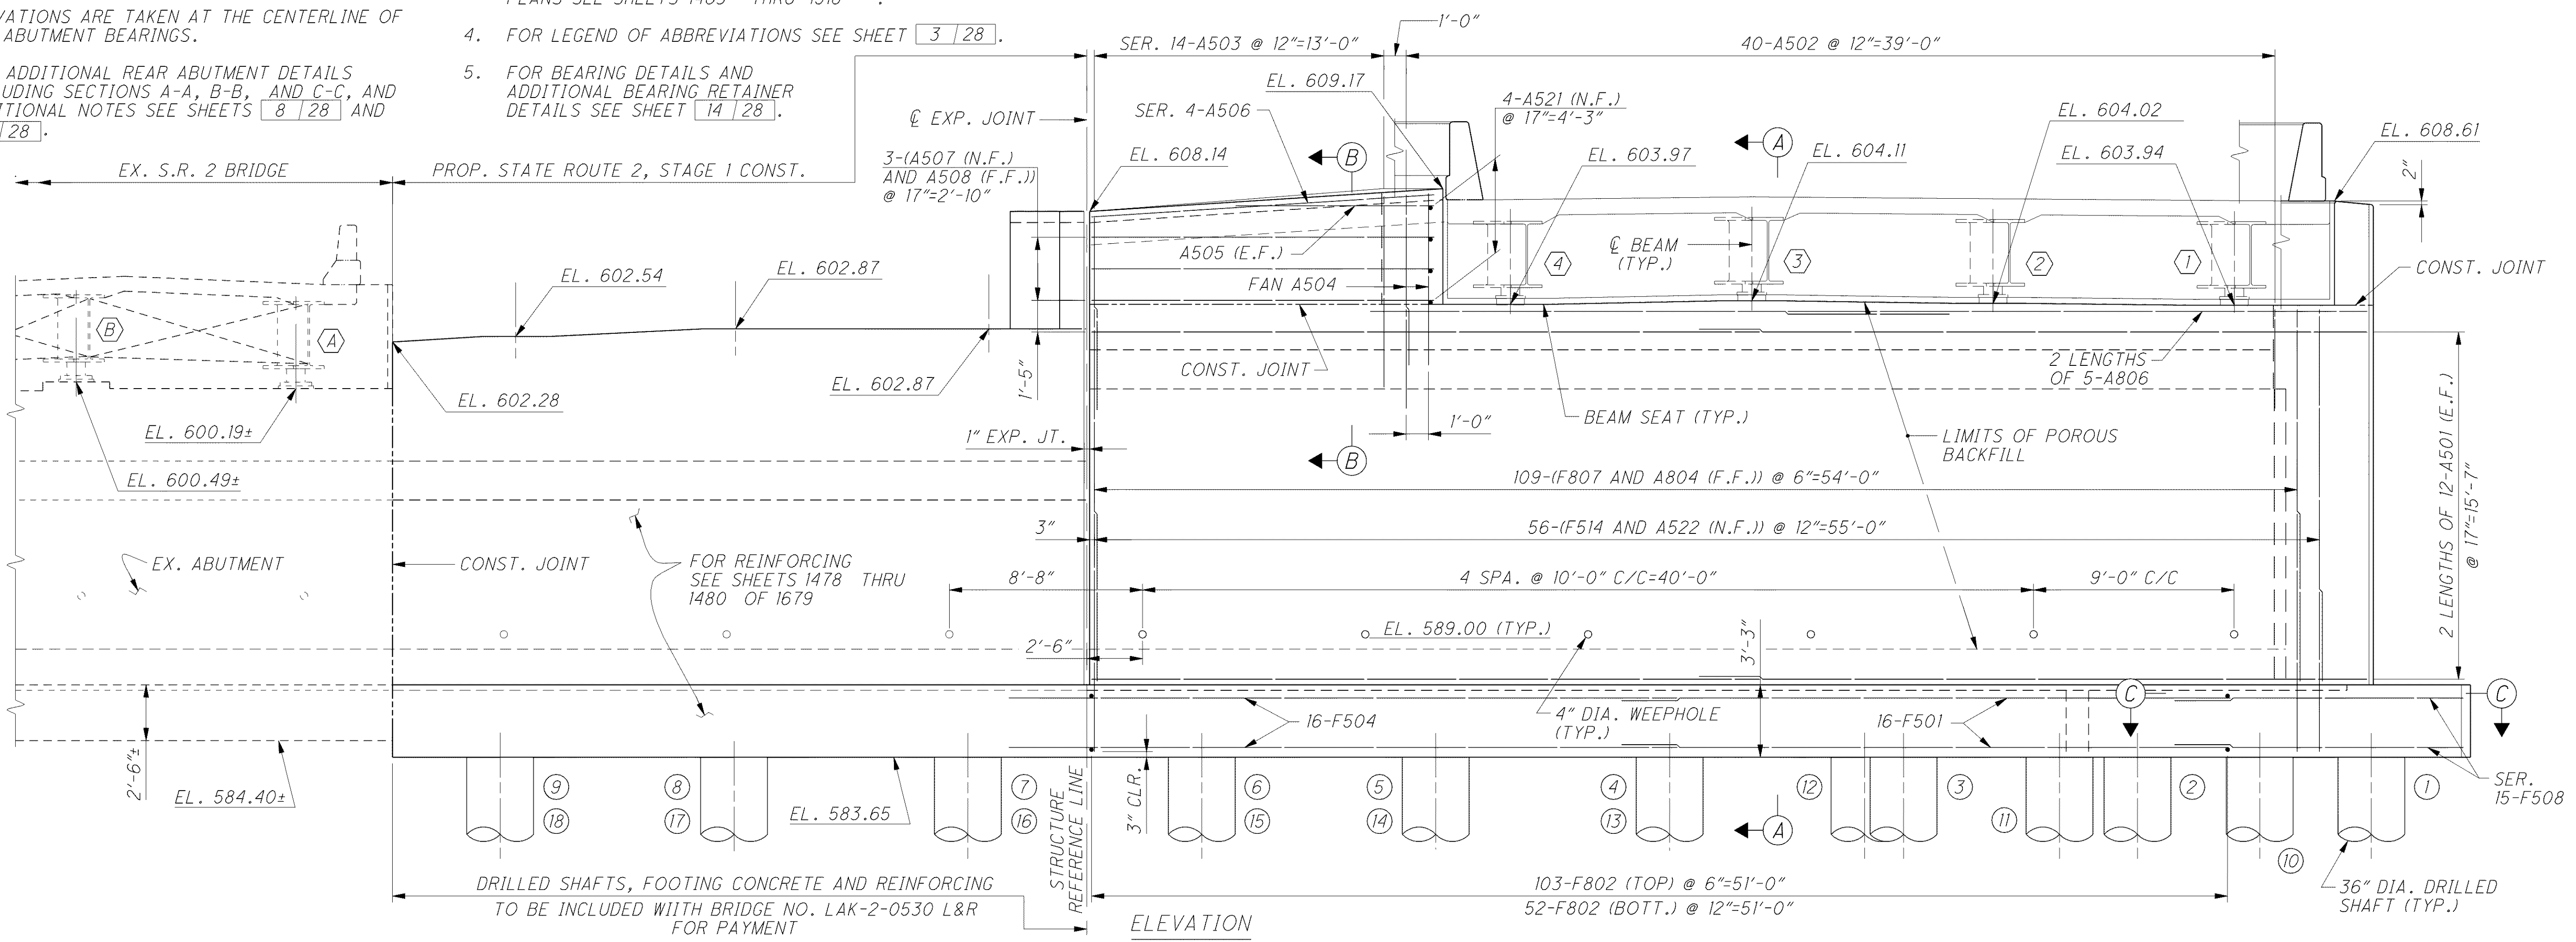

ELEVATION

 ARCADIS U.S., Inc. 100 Superior Avenue, Suite 1250 Cleveland, Ohio 44114 Tel: 216-781-6177 Fax: 216-781-6243 www.arcadis-us.com			
DESIGNED	F JG	DATE	12/07
DRAWN	CAF	REVIEWED	RBB
CHECKED	MWD	STRUCTURE FILE NUMBER	4300750
REAR ABUTMENT PLAN AND ELEVATION BRIDGE NO. LAK-2-0530 EN RAMP D OVER CHAGRIN RIVER			
LAK-2-3.32 PID 13486		7/28 1525 1679	