
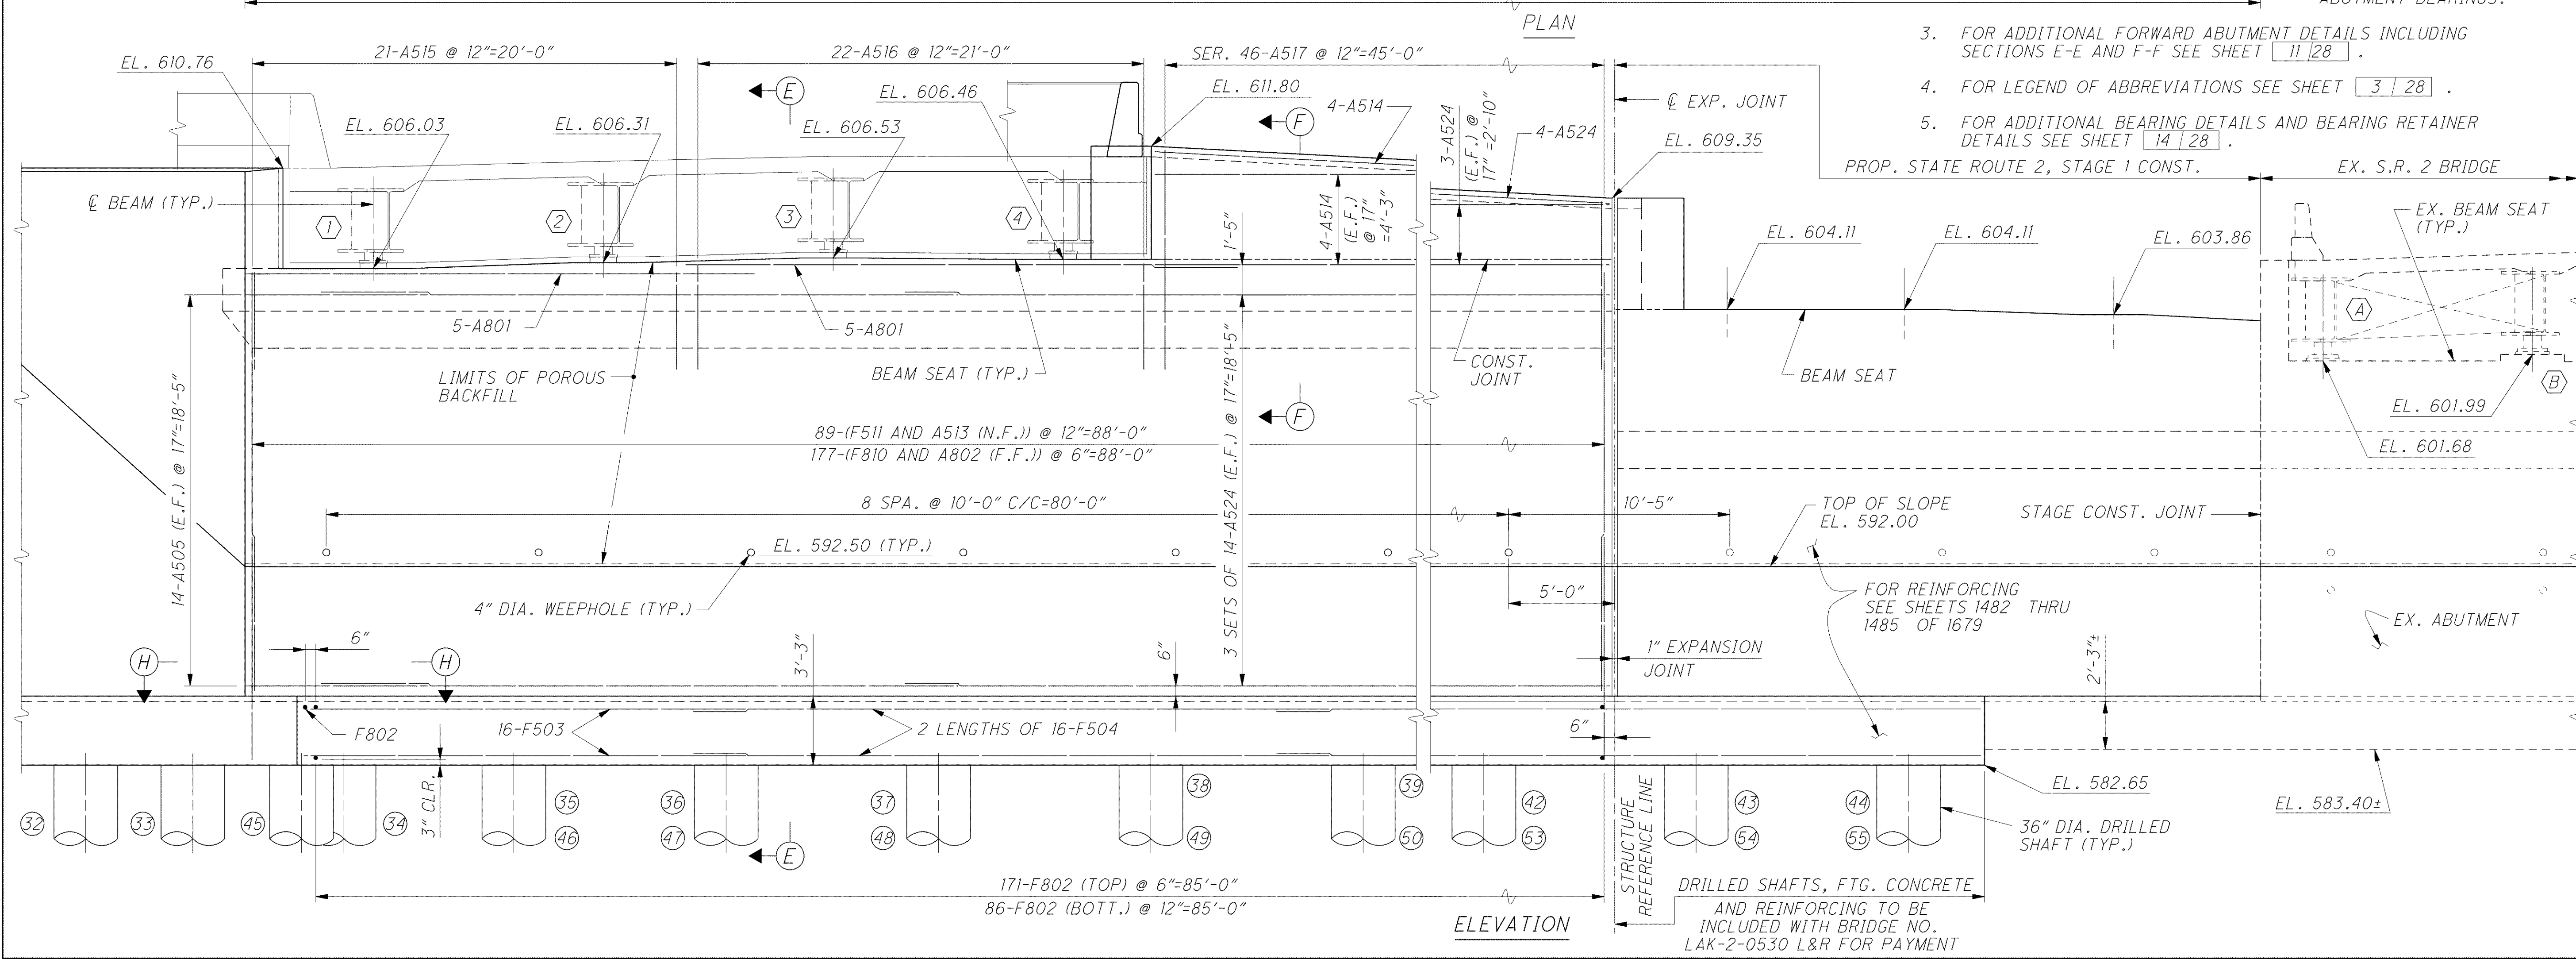


C:\Project\CV000048A001\Drawing\LAK\13486\bridge\LAK002\_0530P\Sheets\002\_0530PAF001.dgn 6/26/2008 9:07:38 AM troxberry

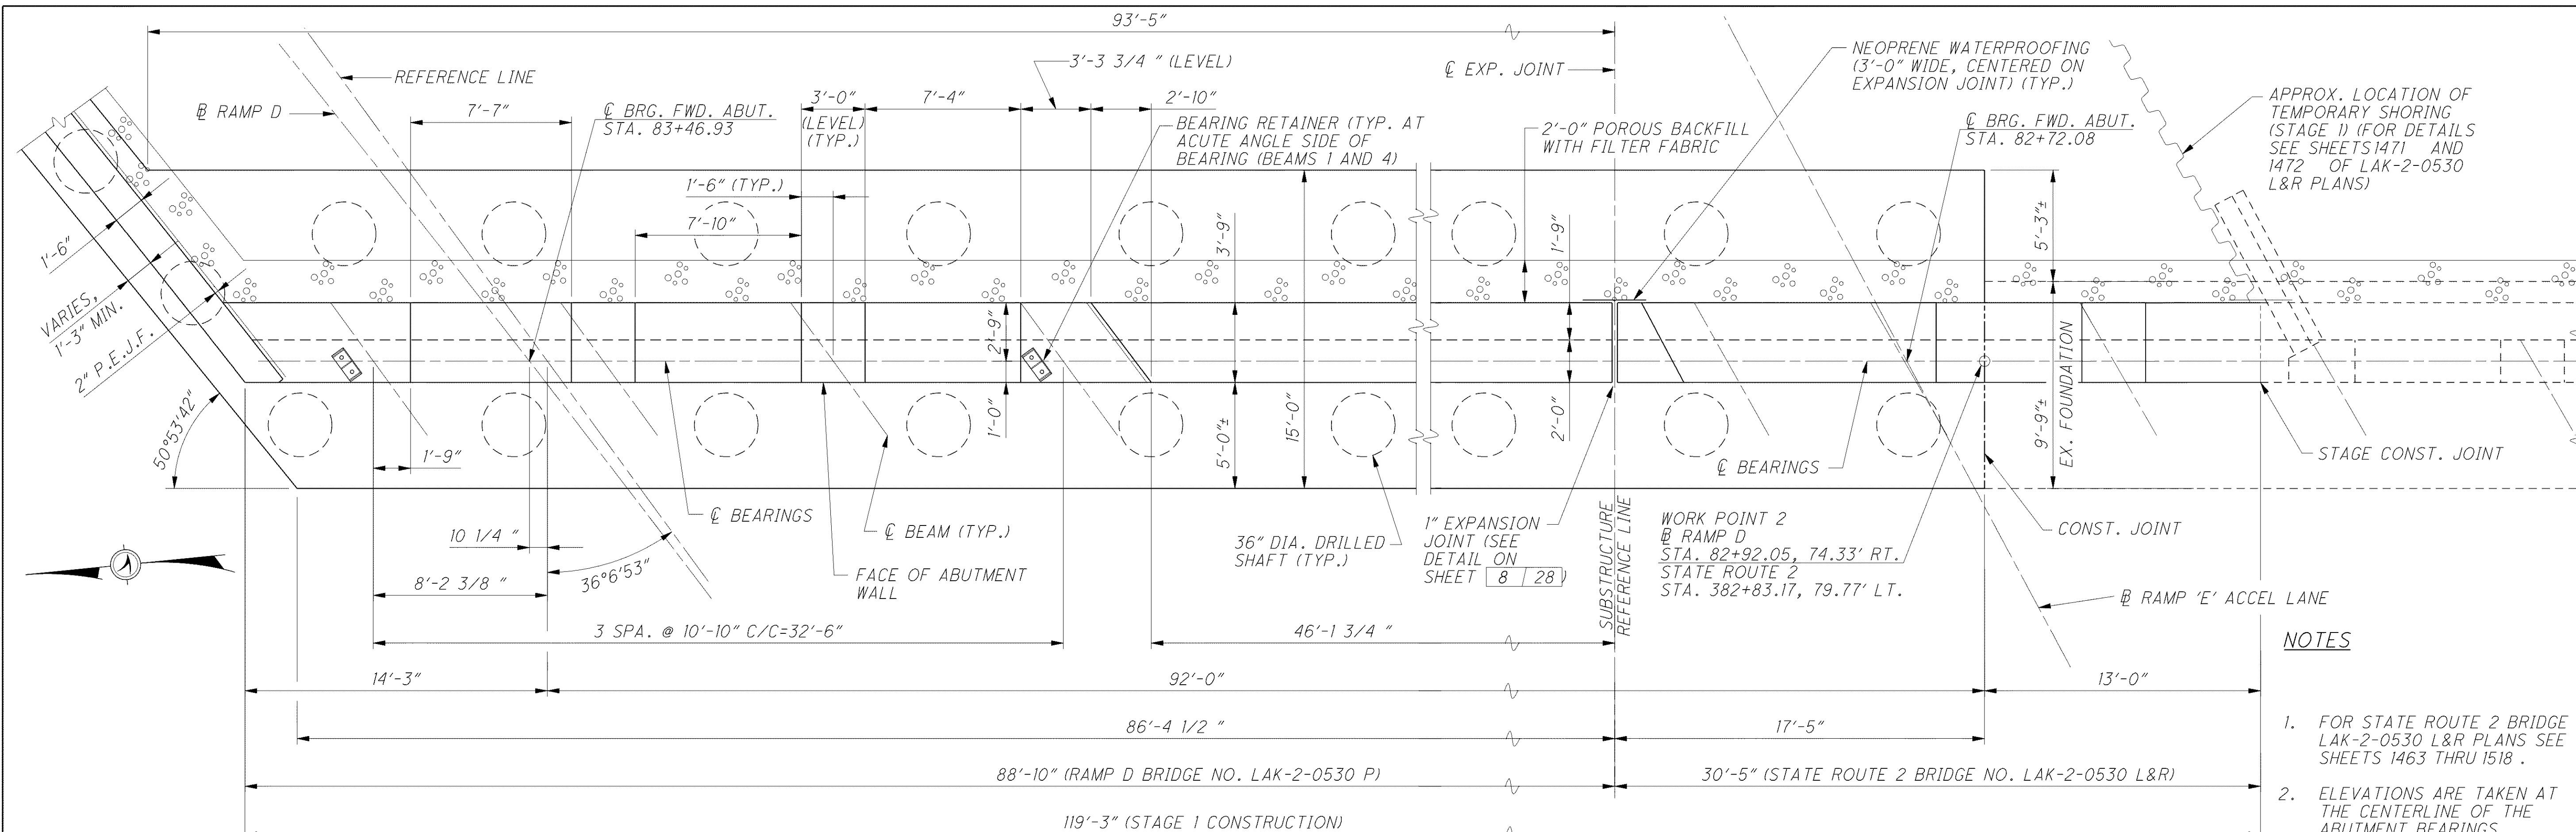

- NOTES**
1. FOR STATE ROUTE 2 BRIDGE LAK-2-0530 L&R PLANS SEE SHEETS 1463 THRU 1518 .
  2. ELEVATIONS ARE TAKEN AT THE CENTERLINE OF THE ABUTMENT BEARINGS.
  3. FOR ADDITIONAL FORWARD ABUTMENT DETAILS INCLUDING SECTIONS E-E AND F-F SEE SHEET 11 | 28 .
  4. FOR LEGEND OF ABBREVIATIONS SEE SHEET 3 | 28 .
  5. FOR ADDITIONAL BEARING DETAILS AND BEARING RETAINER DETAILS SEE SHEET 14 | 28 .

**FORWARD ABUTMENT PLAN AND ELEVATION**

BRIDGE NO. LAK-2-0530 EN  
RAMP D OVER CHAGRIN RIVER

**LAK-2-3.32**  
**PID 13486**

DESIGNED: F JG  
CHECKED: MVD

DRAWN: CAF  
REVISED:

REVIEWED: RBB  
STRUCTURE FILE NUMBER: 4300750

DATE: 12/07

10 / 28

(1528 / 1679)

DESIGN AGENCY: **ARCADIS**  
ARCADIS U.S., Inc.  
100 Superior Avenue, Suite 1250 Cleveland, Ohio 44114  
Tel: 216-781-6177 Fax: 216-781-6243 www.arcadis-us.com