



NOTES

1. FOR LIST OF ABBREVIATIONS, SEE SHEET 3 | 47 .

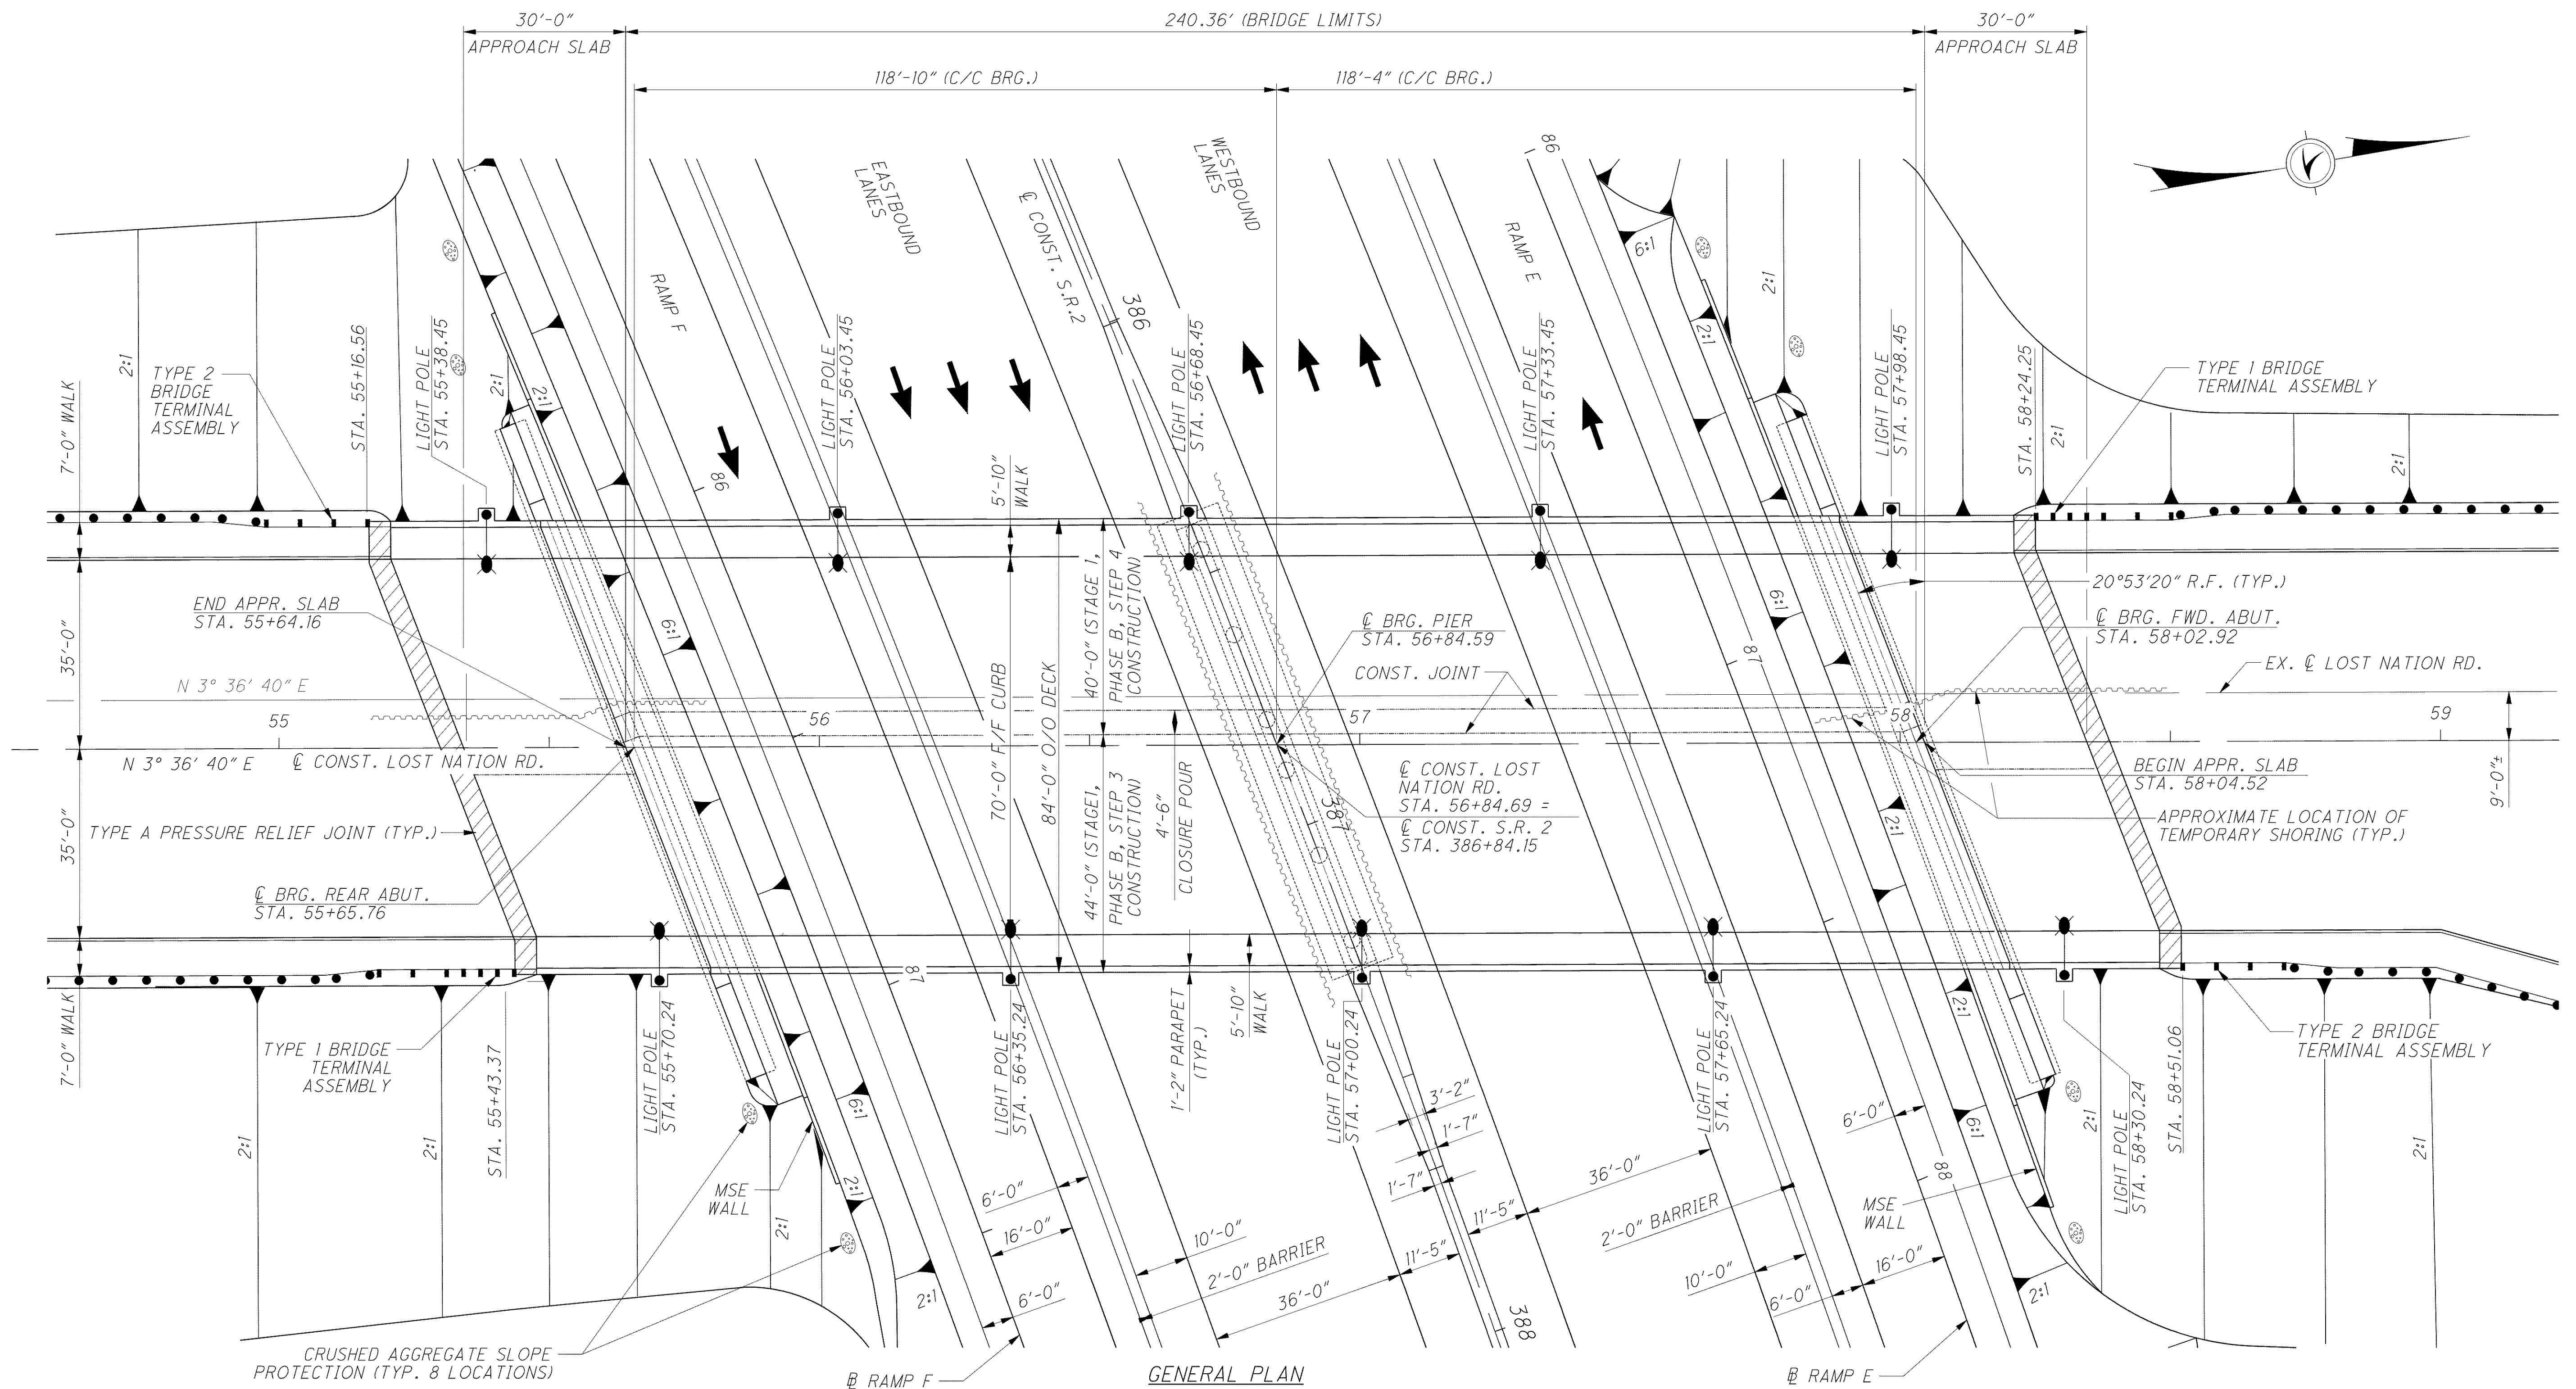

GENERAL PLAN

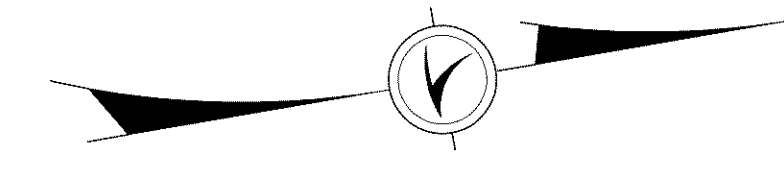

DESIGNED	RBB	CHECKED	SKS
DRAWN	MPB	REVISED	
REVIEWED	CMD	STRUCTURE FILE NUMBER	4500823
DATE	4/07		

GENERAL PLAN  
 BRIDGE NO. LAK-2-0542  
 LOST NATION ROAD OVER STATE ROUTE 2

LAK-2-3.32  
 PID 13486

C:\Project\CV000048A001\Drawing\_LAK\13486\bridge\_LAK002\_0542C\sheets\002\_0542CGP001.dgn 6/26/2008 9:32:00 AM troxberry