


o:\project\c000048a001\drawing\lak\13486\bridge\lak002\_0542c\sheets\02\_0542CRE002.dgn 6/24/2008 5:01:03 PM troxberry

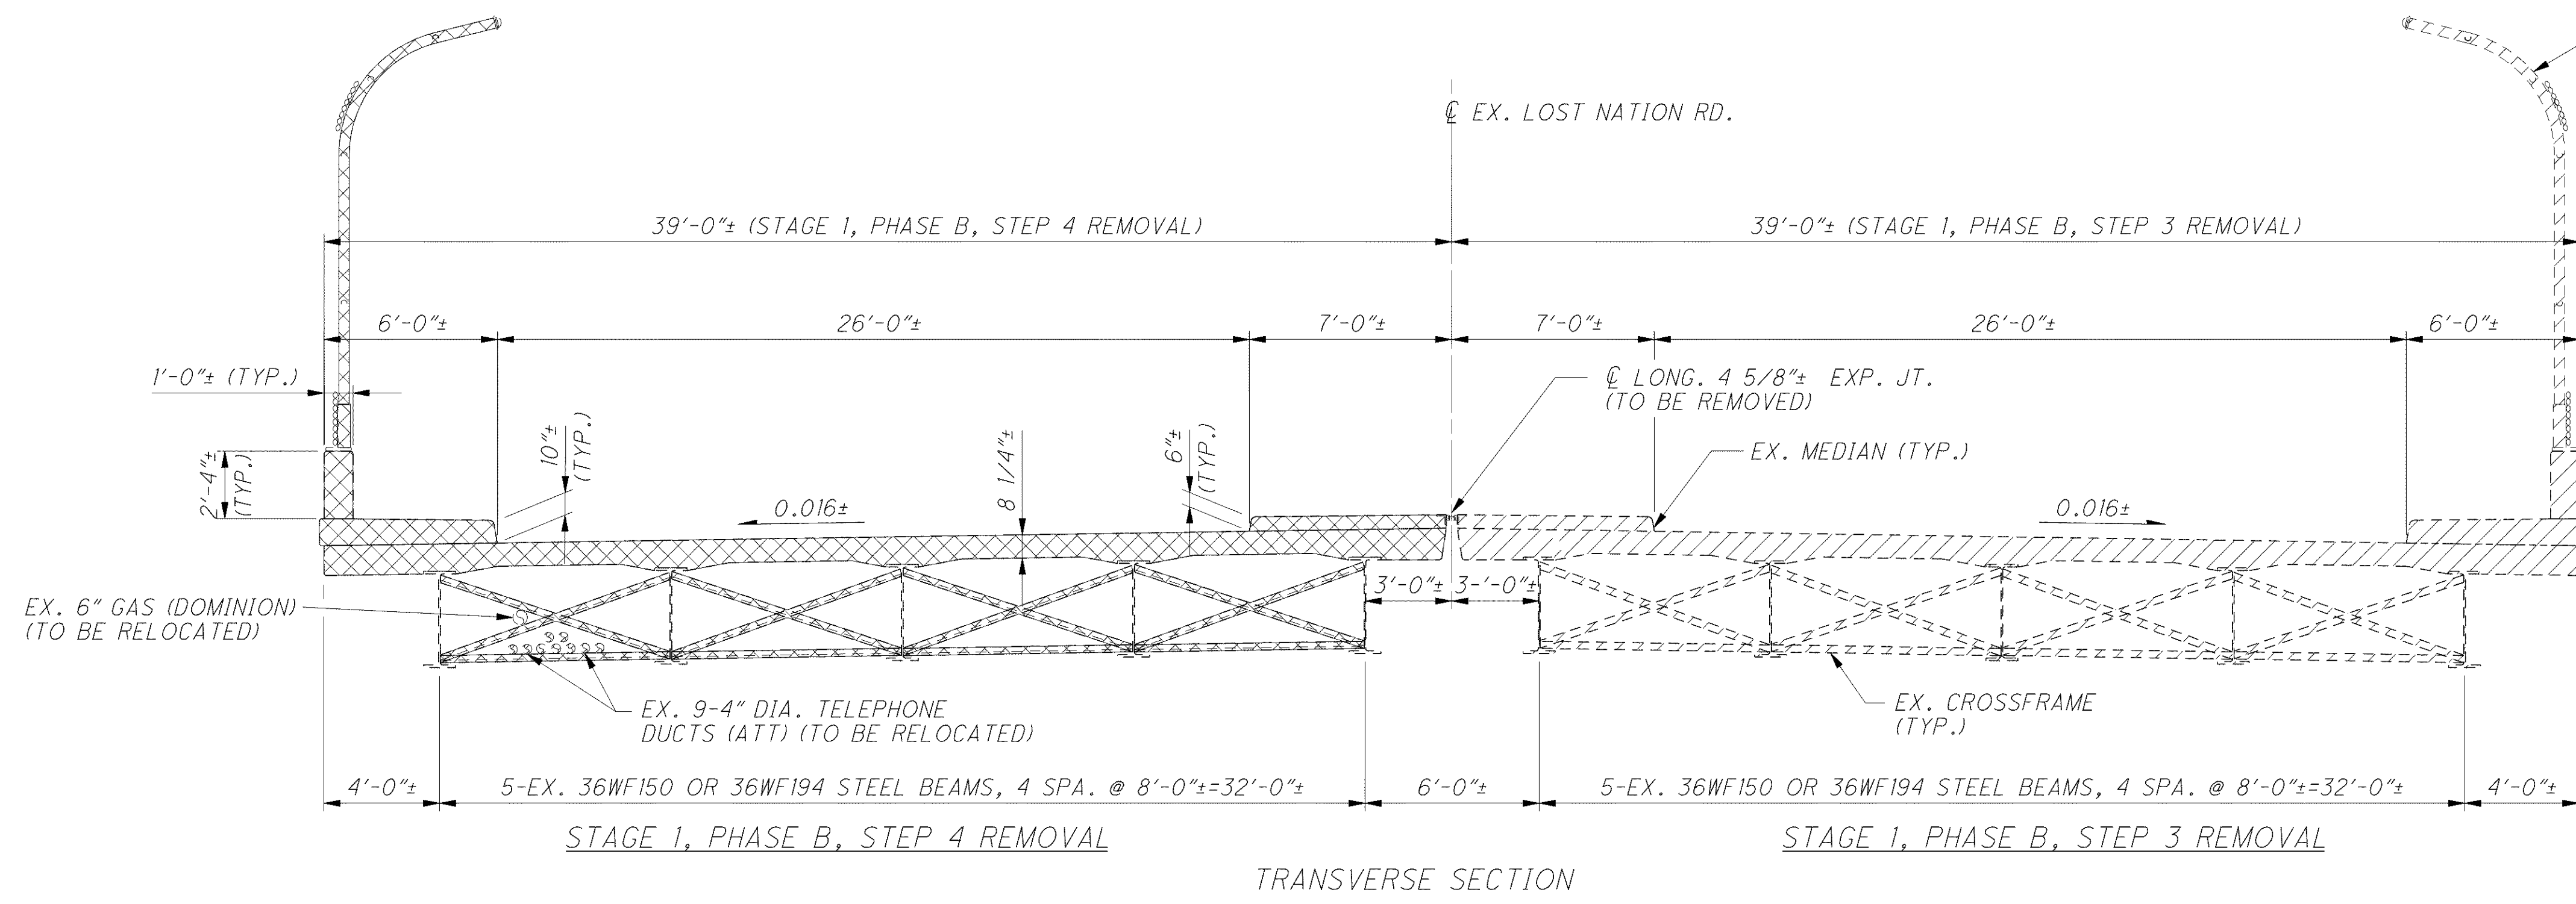

- NOTES**
1. FOR TEMPORARY SHORING DETAILS SEE SHEETS 9147 THRU 1247.
  2. FOR PHASE CONSTRUCTION DETAILS SEE SHEETS 6147 THRU 8147.
  3. DEPTH OF REMOVAL OF PIER 1 AND PIER 3 SHALL BE AS PER ITEM 202.
  4. FOR LIST OF ABBREVIATIONS, SEE SHEET 3147.
  5. THE CONTRACTOR IS RESPONSIBLE FOR REMOVAL OF ALL DEBRIS BUILD-UP AROUND THE PIER. PAYMENT FOR THIS WORK SHALL BE INCLUDED WITH TEM 202 - PORTIONS OF STRUCTURE REMOVED, OVER 20 FOOT SPAN, AS PER PLAN.

- LEGEND**
- PORTIONS OF STRUCTURE REMOVED DURING STAGE 1, PHASE B, STEP 3 REMOVAL
  - PORTIONS OF STRUCTURE REMOVED DURING STAGE 1, PHASE B, STEP 4 REMOVAL

