


NOTES

1. FOR STAGE 1, PHASE B, STEP 3 CONSTRUCTION OF THE FORWARD ABUTMENT DIAPHRAGM SEE SHEET 35|47.
2. FOR REAR ABUTMENT DIAPHRAGM DETAILS SEE SHEETS 33|47 AND 34|47.
3. FOR SECTION A-A AND ADDITIONAL NOTES SEE SHEET 37|47.
4. FOR LIST OF ABBREVIATIONS, SEE SHEET 3|47.

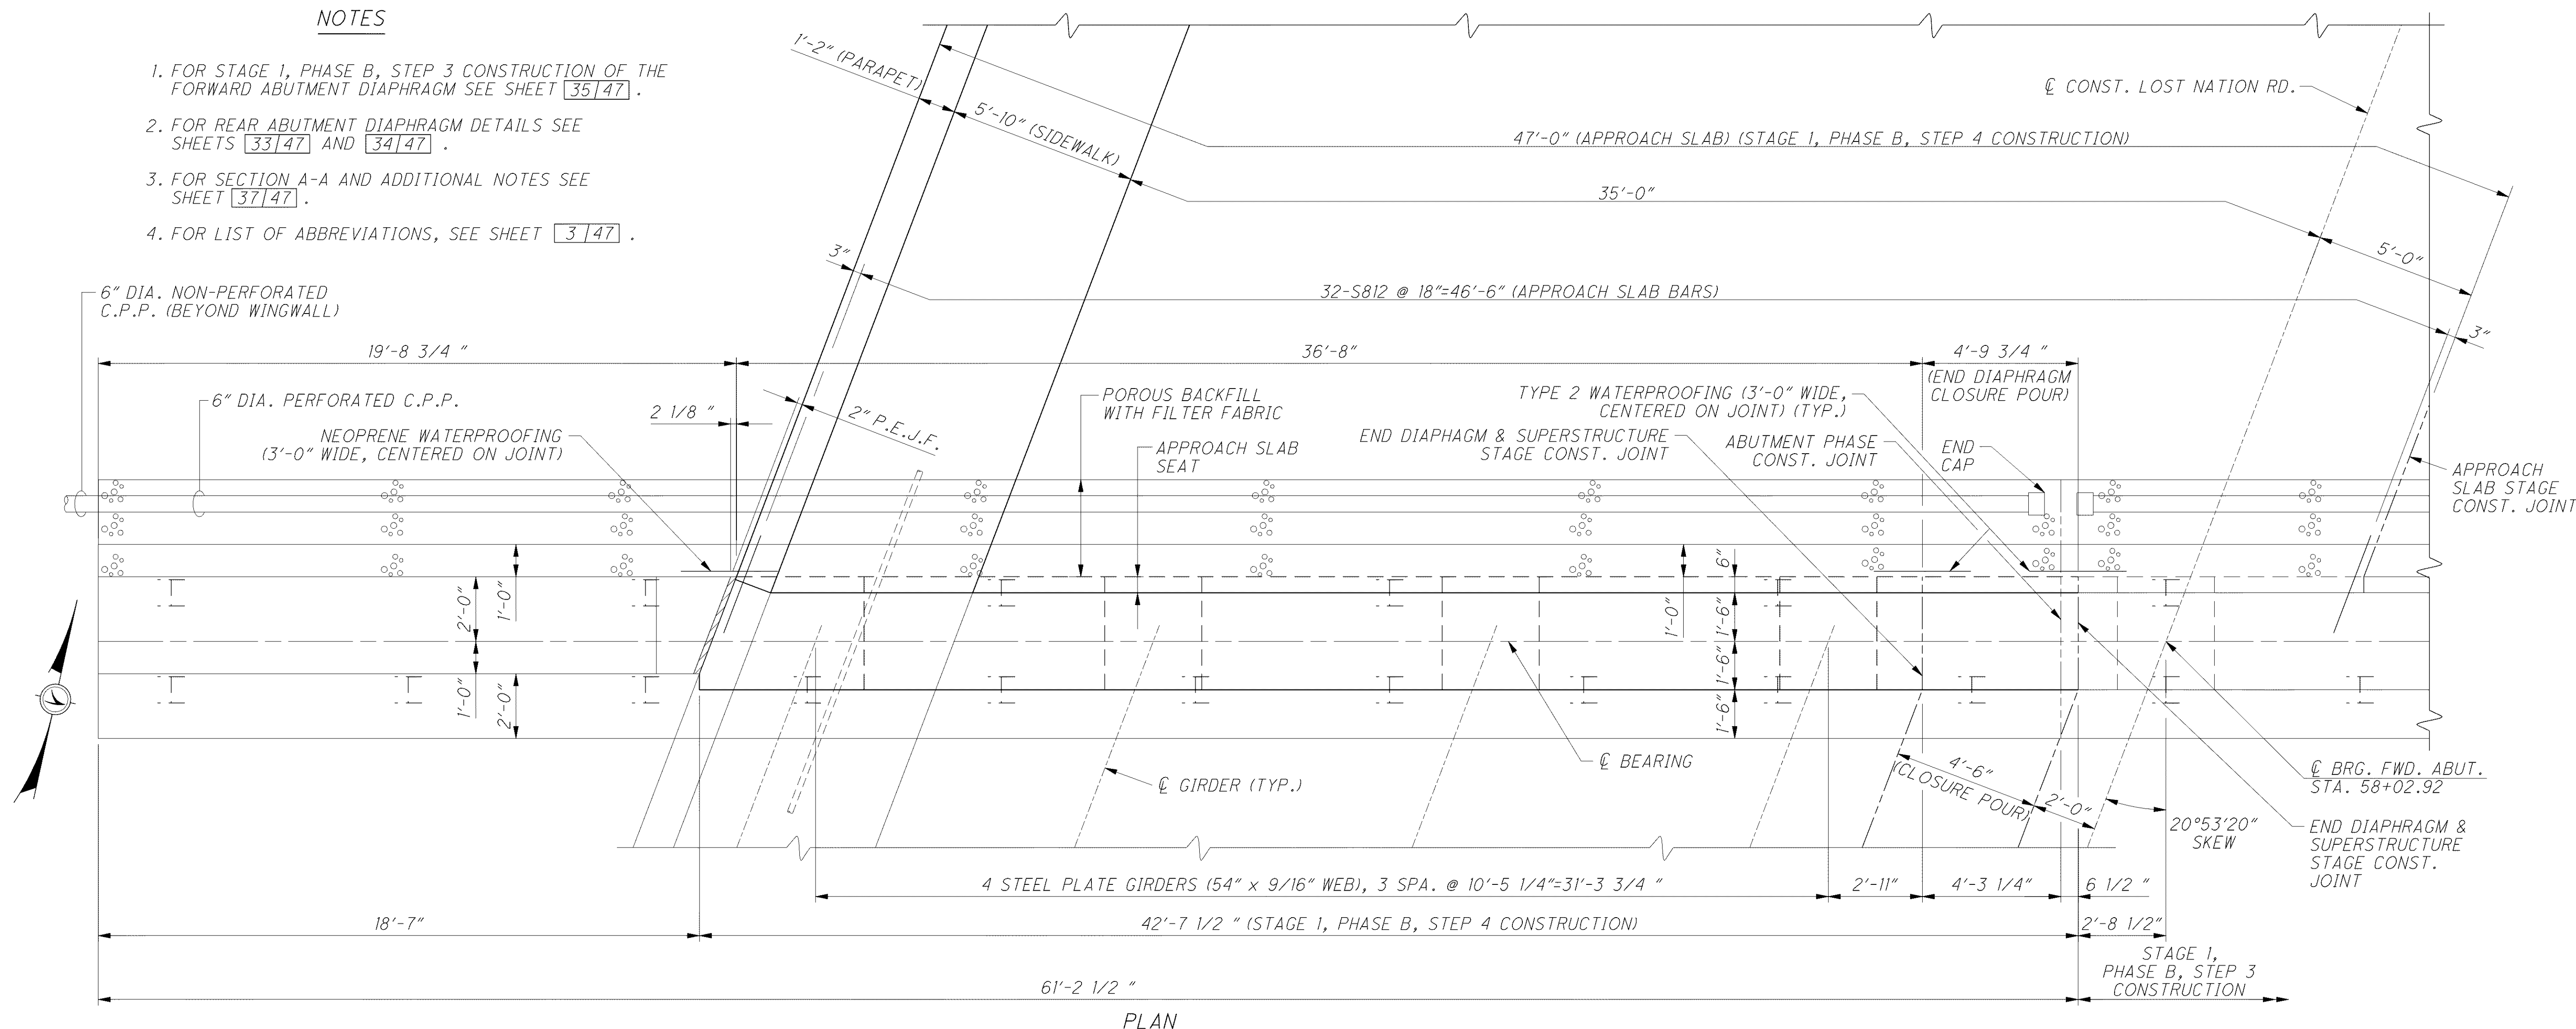


PLAN

ELEVATION TABLE			
C#	634.82	J	633.41
D#	634.77	K	633.34
E#	634.67	L	633.23
F#	634.09	M	632.50
G#	633.94		

LEGEND

- # - ELEVATION AT CENTERLINE OF BEARING
- ## - BARS TO BE PLACED PARALLEL TO ϕ CONSTRUCTION.
- \$ - INCLUDE WITH LIGHTING QUANTITIES FOR PAYMENT.

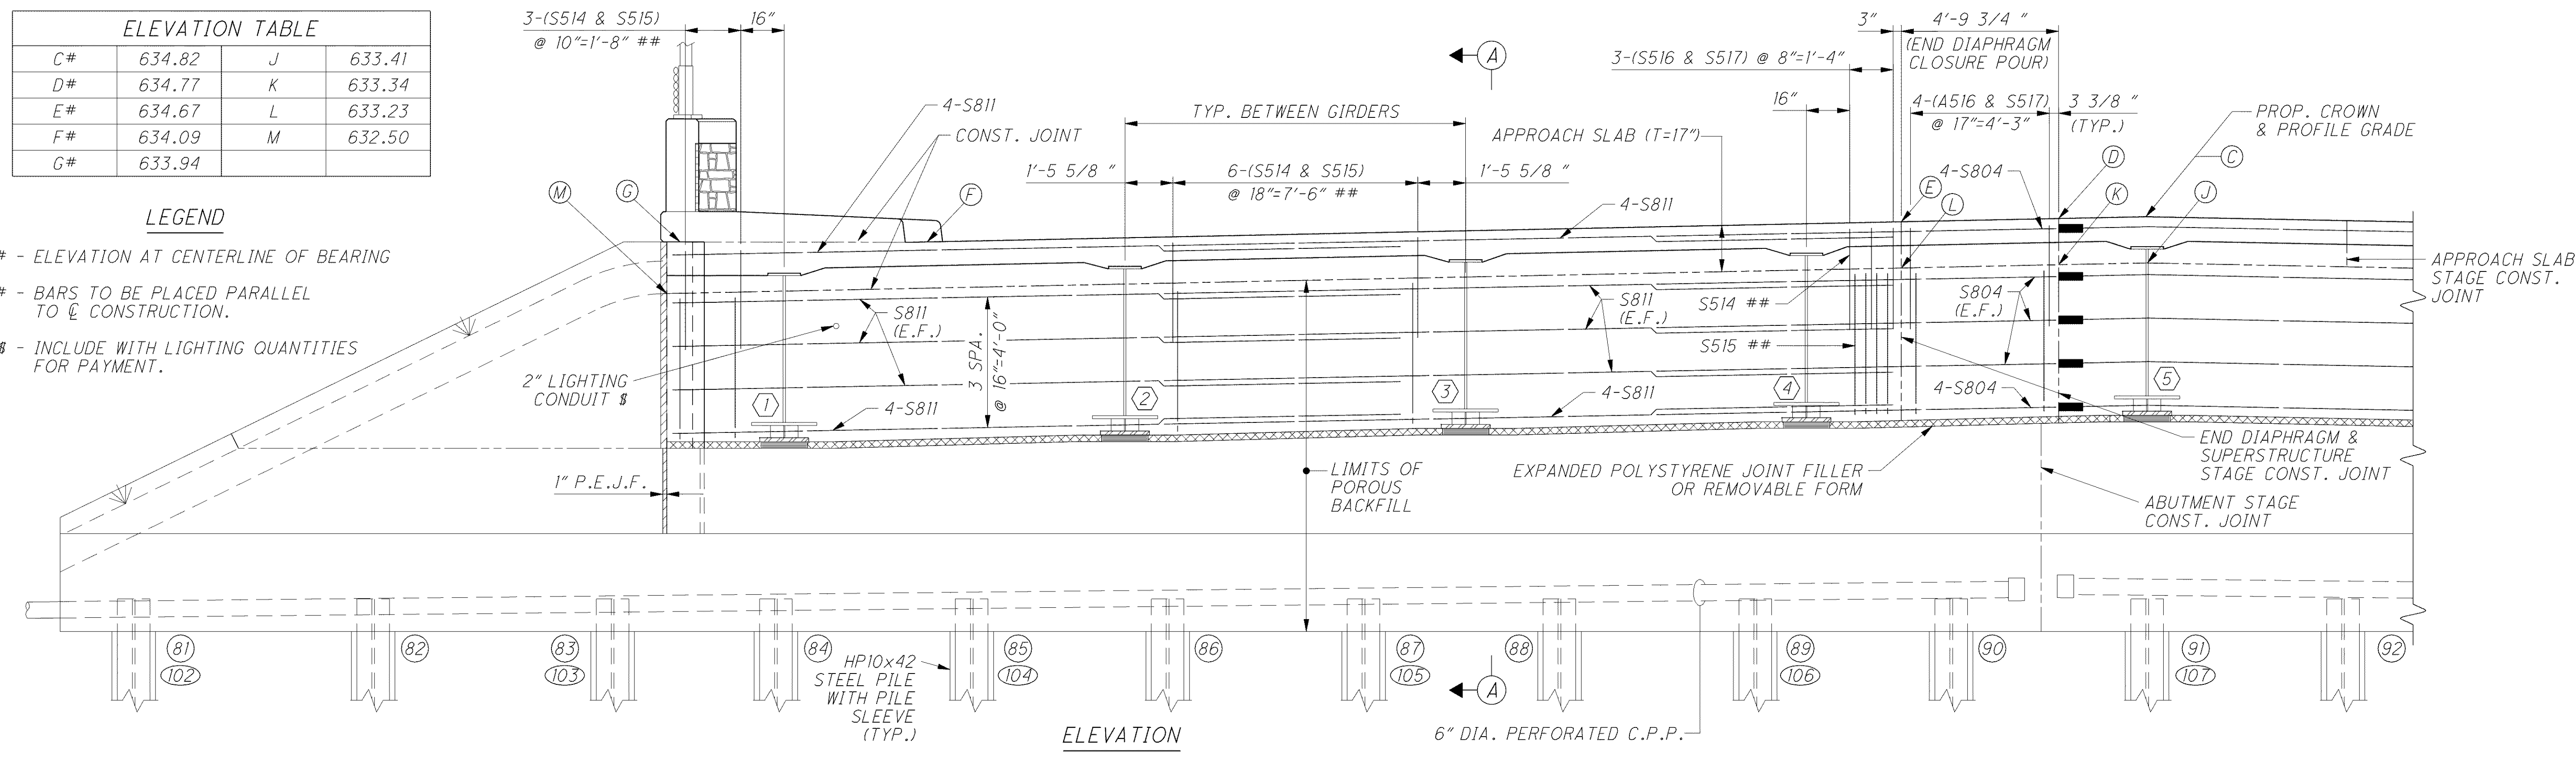

ELEVATION

o:\project\c\000048a001\drawing\lak\13486\bridge\ok002_0542c\sheets\002_0542c\SD007.dgn 6/24/2008 5:02:49 PM troxberry