
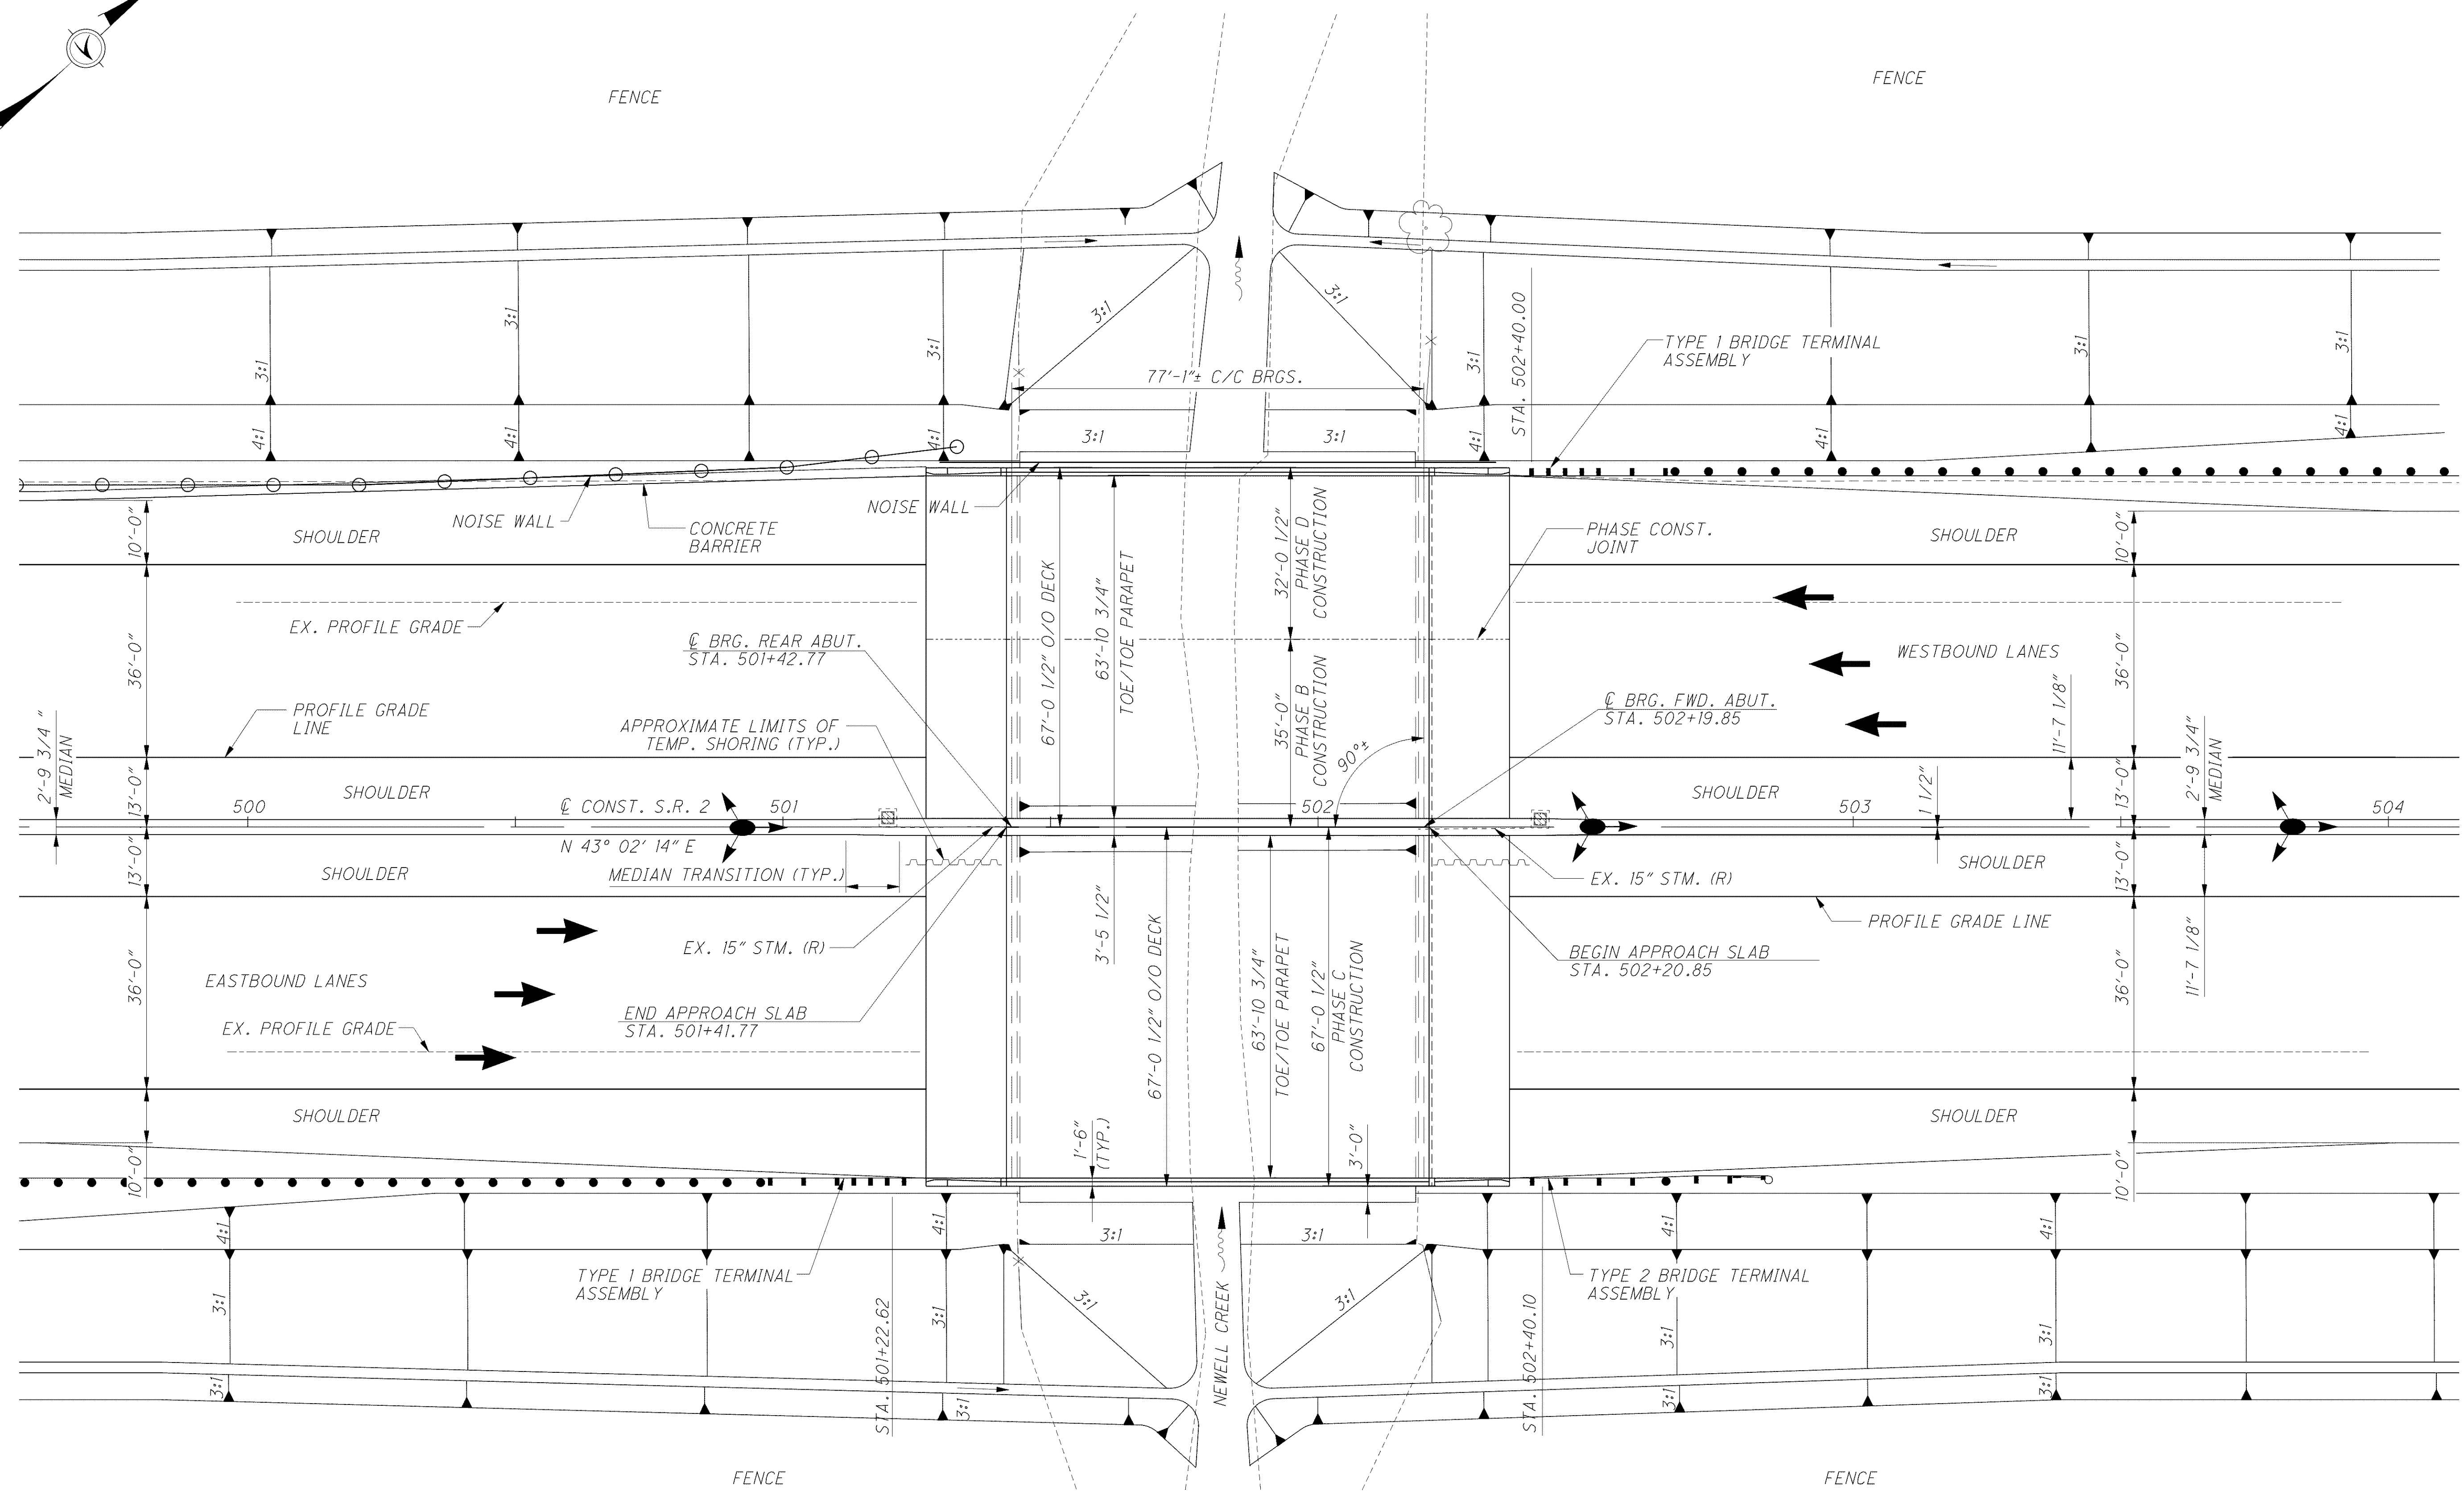


g:\project\cv000048a001\drawing\lak\13486\bridge\lak002_07601\sheets\002_0760CGP001.dgn 6/23/2008 5:27:14 PM troxberry

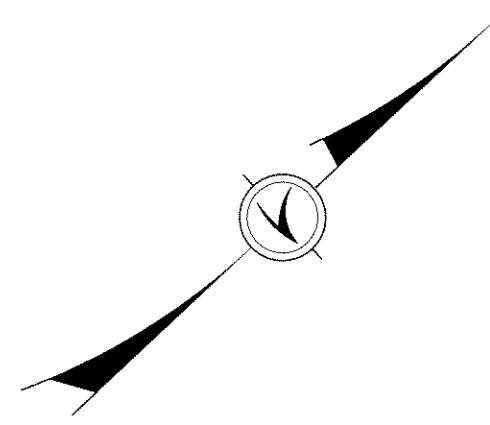

GENERAL PLAN

NOTES

1. FOR LIST OF ABBREVIATIONS SEE SHEET 4/25

LAK-2-3.32
PID 13486

2 / 25

1595
1679

GENERAL PLAN
BRIDGE NO. LAK-2-0760 L&R
STATE ROUTE 2 OVER NEWELL CREEK

DESIGNED
SKS

DRAWN
TMR

REVIEWED
CMD/FJG

DATE
12/07

DESIGN AGENCY
ARCADIS
ARCADIS U.S., INC.
100 Superior Avenue, Suite 1250 Cleveland, Ohio 44114
Tel: 216-781-6177 Fax: 216-781-6243 www.arcadis-us.com