


MONUMENT LEGEND

- ⊞ EXISTING R/W MONUMENT BOX
- ⊞ PROPOSED R/W MONUMENT BOX
- ⊙ EXISTING CONCRETE MONUMENT
- PROPOSED CONCRETE MONUMENT
- ⚡ RAILROAD SPIKE FOUND
- ⚡ RAILROAD SPIKE SET
- I.P.F. IRON PIN FOUND
- ⊙ I.P.F. IRON PIN FOUND W/ ID CAP
- I.P.S. IRON PIN SET W/ ID CAP
- ⊙ I.P.F. IRON PIPE FOUND
- ⊙ I.P.S. IRON PIPE SET
- P.K.F. P.K. NAIL FOUND
- P.K.S. P.K. NAIL SET

LAK-2-3.32

PART OF TRACT 5, BLAKE, CARROL, ELY &
HUNINGTON LOTS, T10N, R9W
CITY OF MENTOR
LAKE COUNTY

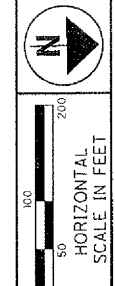

PID NO.
13486


R/W DESIGNER
J.E.S.
R/W REVIEWER
J.E.K.

**CENTERLINE PLAT
REYNOLDS RD. SR 306
STA. 34+00.00 TO END**

LAK-2-3.32

10 / 11
10 / 60

1629
1679

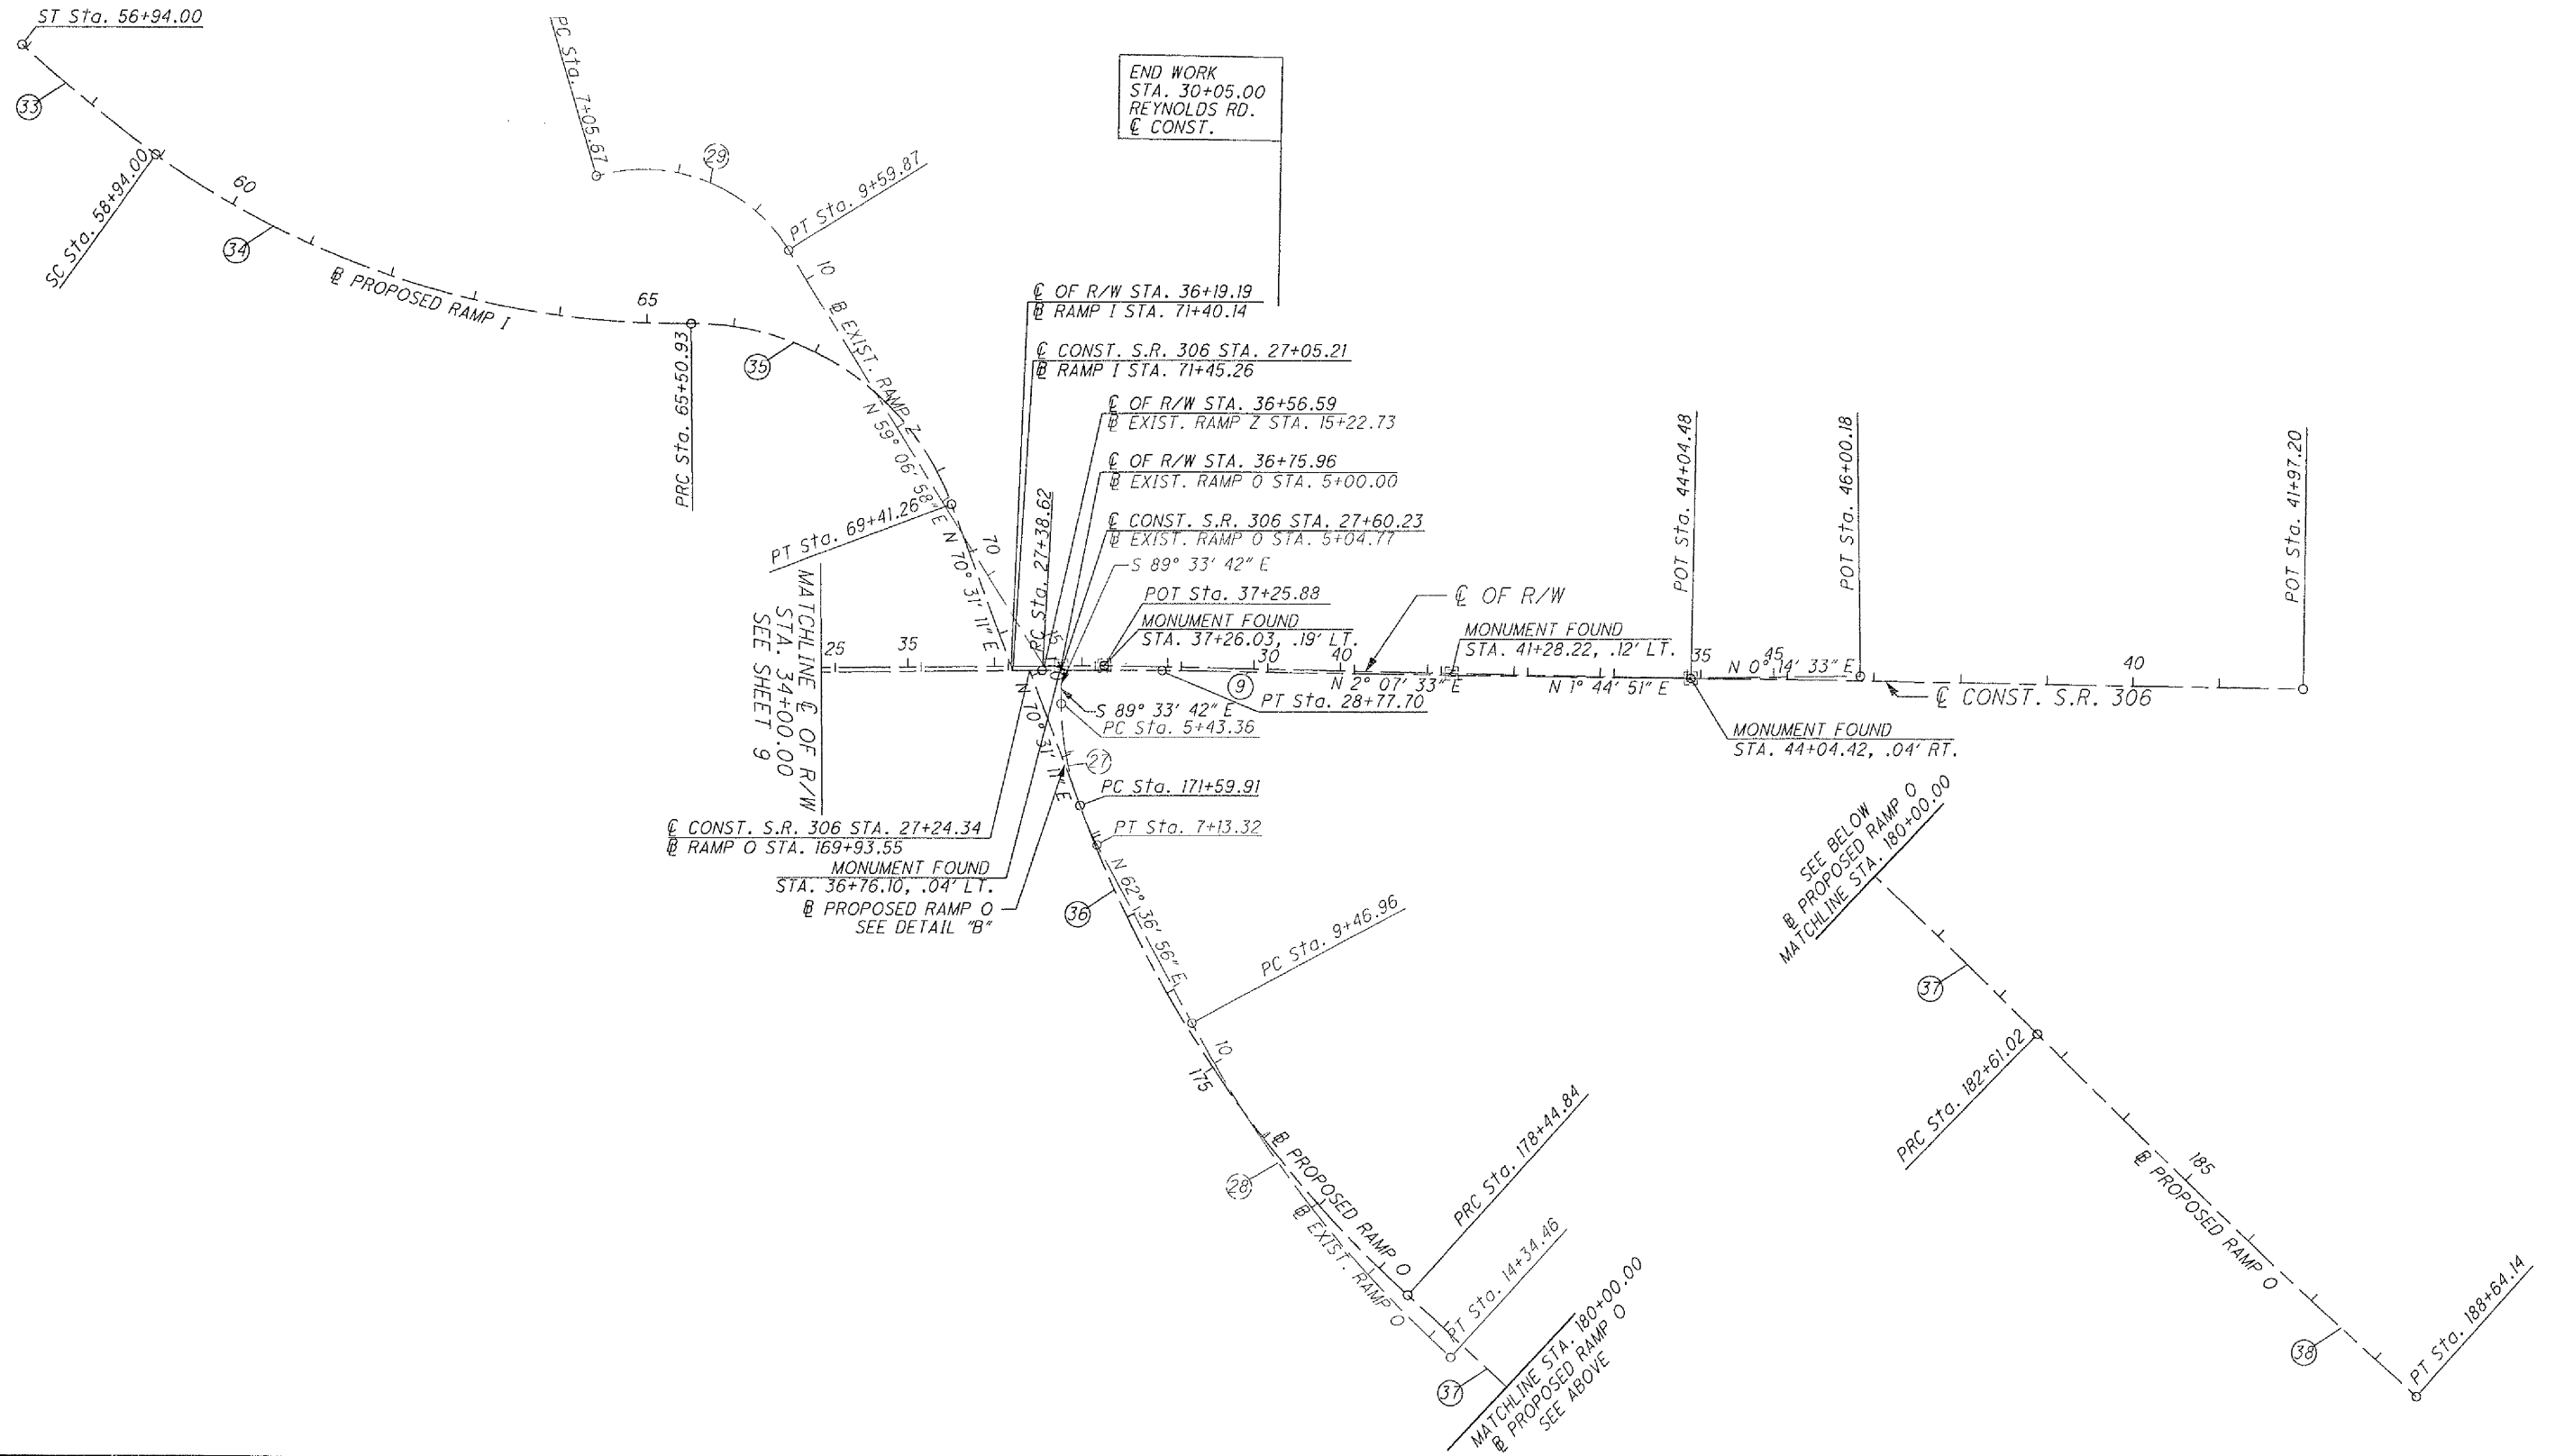

\\AKR001\DATA\CIVIL\2004\106\08\13486\RD\SHETS\13486R001B.DGN
7/11/2006
10:33:01 AM
TDCRITY - AGRONVB