





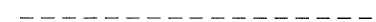

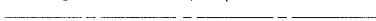
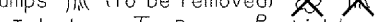


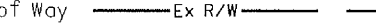

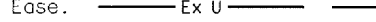
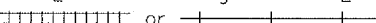

















STRUCTURE KEY

-  RESIDENTIAL
-  COMMERCIAL
-  OUT-BUILDING

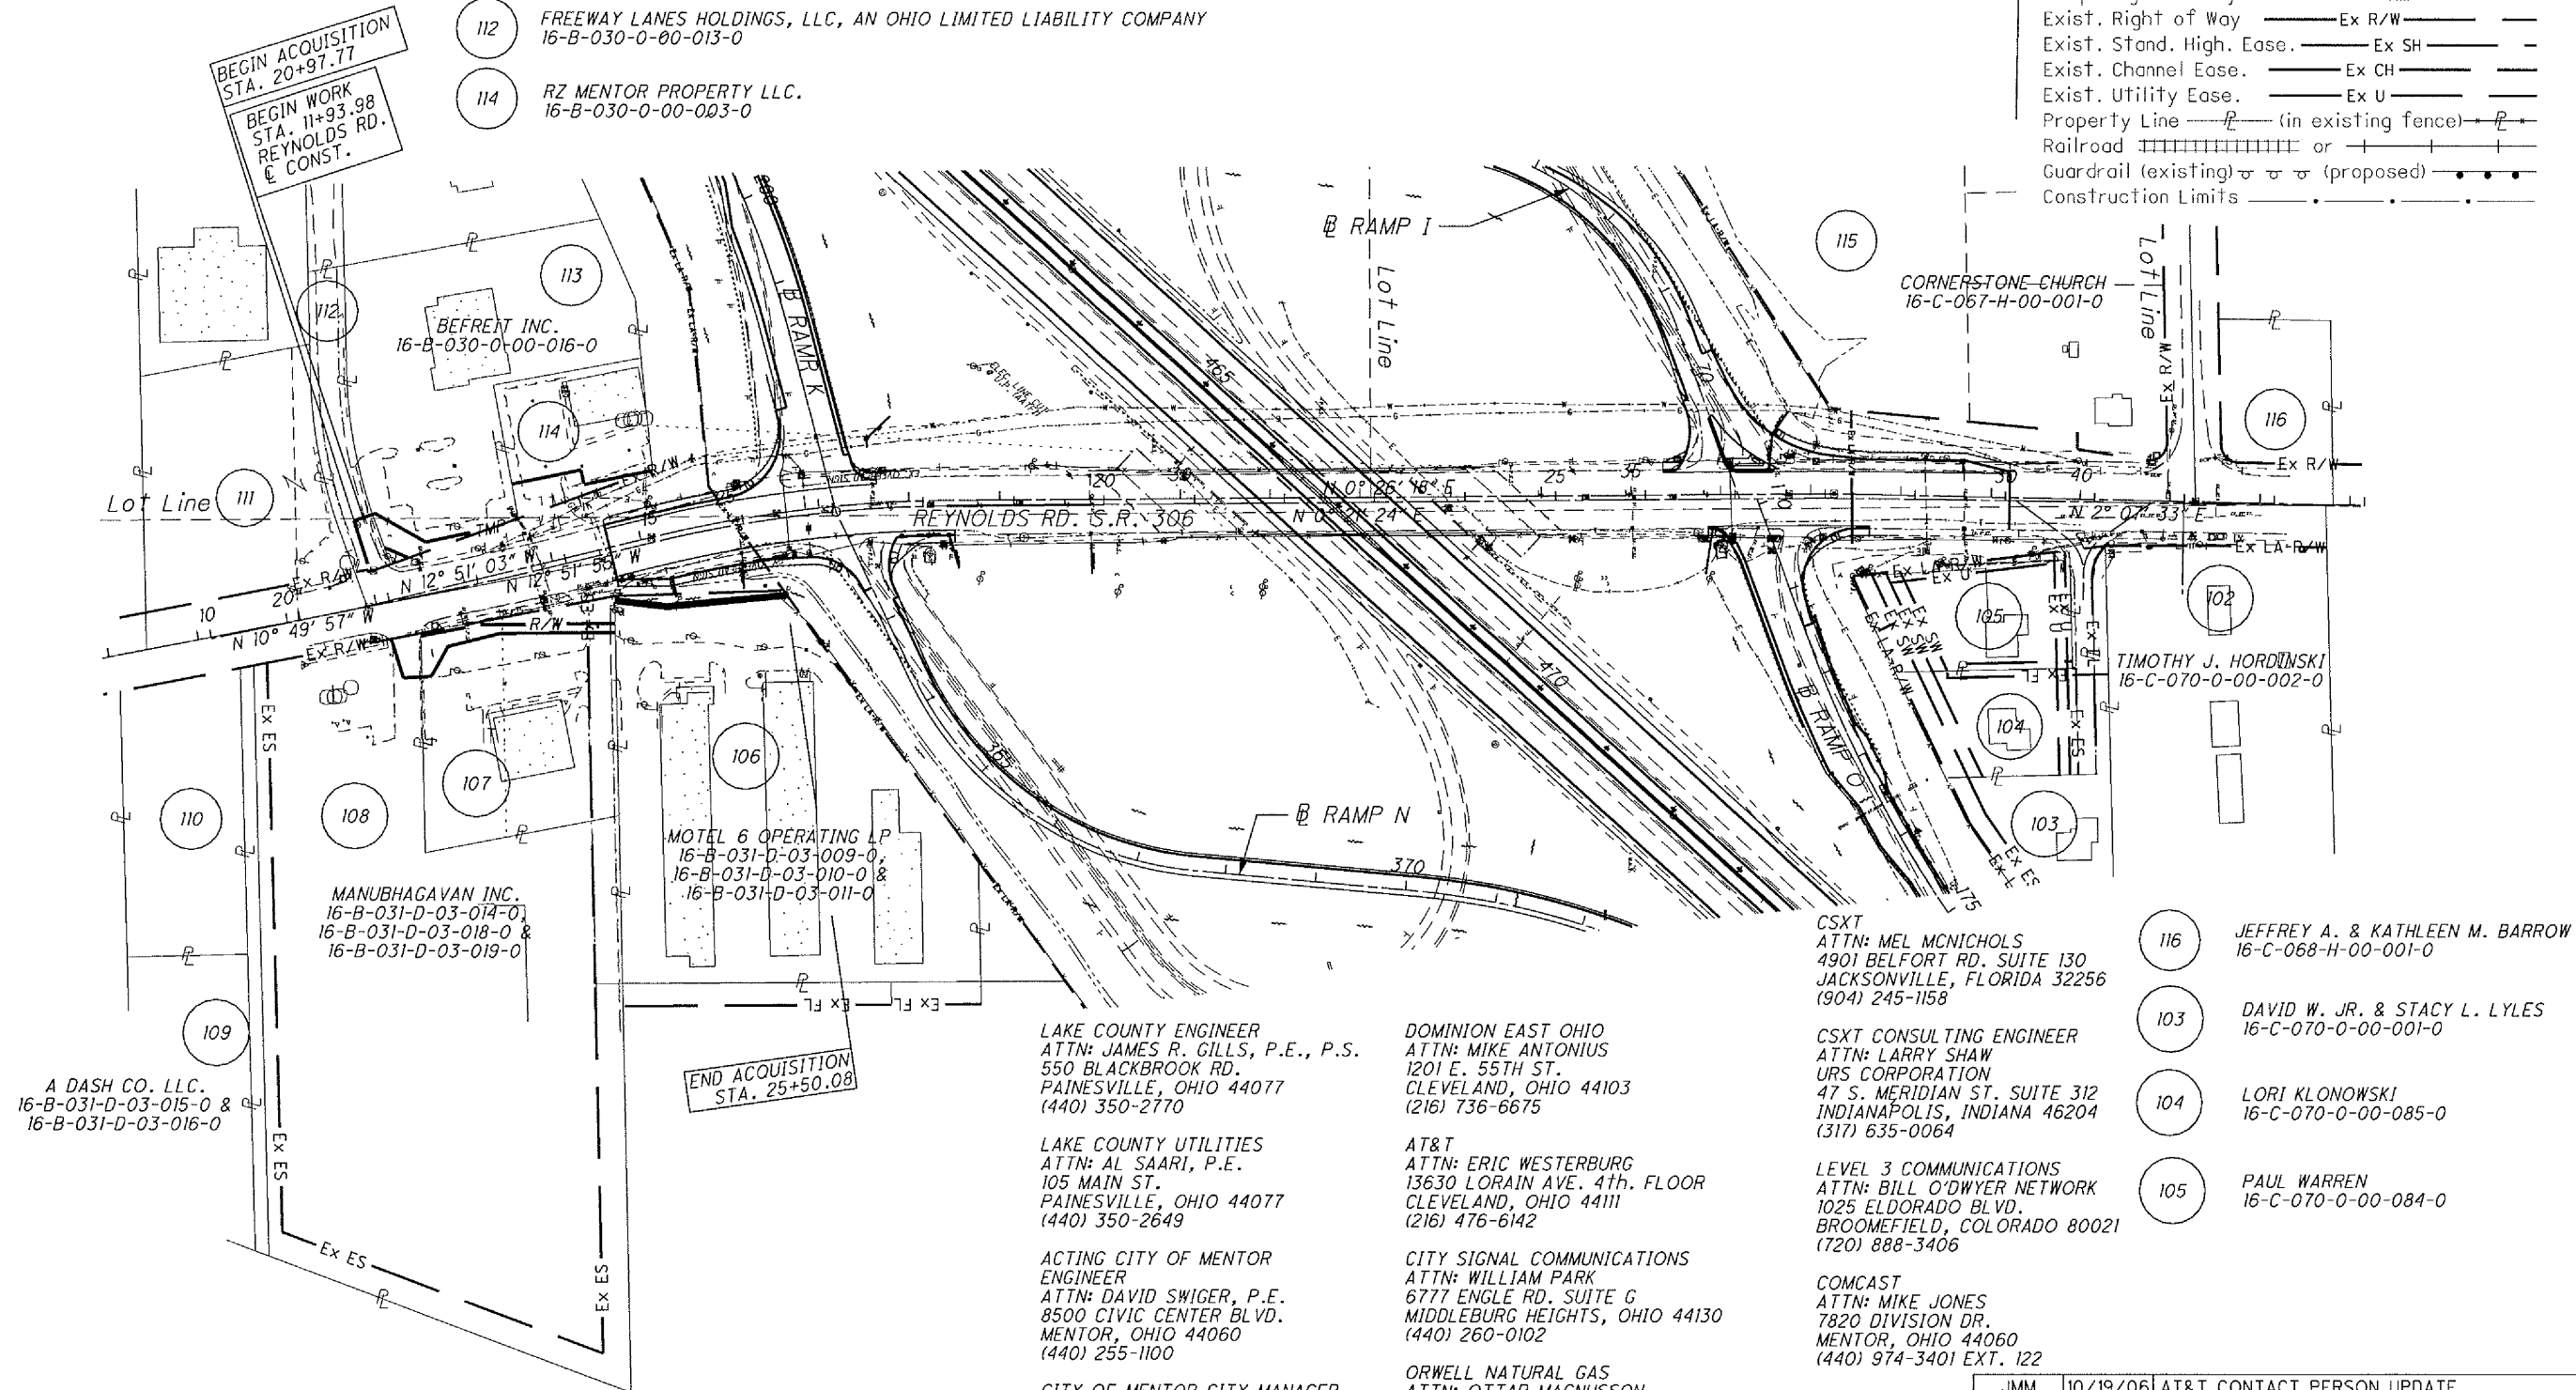
PART OF TRACT 5, BLAKE, CARROL, ELY &
HUNTINGTON LOTS, T10N, R9W
CITY OF MENTOR
LAKE COUNTY

- 107 ALEX & MEROPI PAPANIZOS ETAL.
16-B-031-D-03-012-0 &
16-B-031-D-03-013-0
- 110 MRO MID-ATLANTIC CORP.
16-B-031-D-03-020-0
- 111 MCDONALDS CORP.
16-B-030-0-00-018-0 &
16-B-030-0-00-008-0
- 112 FREEWAY LANES HOLDINGS, LLC, AN OHIO LIMITED LIABILITY COMPANY
16-B-030-0-00-013-0
- 114 RZ MENTOR PROPERTY LLC.
16-B-030-0-00-003-0

CONVENTIONAL SIGNS

- County Line 
- Township Line 
- Section Line 
- Corporation Line  or 
- Fence Line (existing)  (proposed) 
- Center Line 
- Trees , Stumps  (to be removed) 
- Utility Poles: Telephone , Power , Light 
- Right of Way (only)  R/W
- Standard Highway Ease.  SH
- Temp. Right of Way  TMP
- Exist. Right of Way  Ex R/W
- Exist. Stand. High. Ease.  Ex SH
- Exist. Channel Ease.  Ex CH
- Exist. Utility Ease.  Ex U
- Property Line  (in existing fence) 
- Railroad  or 
- Guardrail (existing)  (proposed) 
- Construction Limits 

END WORK
STA. 30+05.00
REYNOLDS RD.
& CONST.



A DASH CO. LLC.
16-B-031-D-03-015-0 &
16-B-031-D-03-016-0

MANUBHAGAVAN INC.
16-B-031-D-03-014-0,
16-B-031-D-03-018-0 &
16-B-031-D-03-019-0

MOTEL 6 OPERATING LP
16-B-031-D-03-009-0,
16-B-031-D-03-010-0 &
16-B-031-D-03-011-0

BEFRET INC.
16-B-030-0-00-016-0

CORNERSTONE CHURCH
16-C-067-H-00-001-0

TIMOTHY J. HORDUNSKI
16-C-070-0-00-002-0

CSXT
ATTN: MEL MCNICHOLS
4901 BELFORT RD. SUITE 130
JACKSONVILLE, FLORIDA 32256
(904) 245-1158

CSXT CONSULTING ENGINEER
ATTN: LARRY SHAW
URS CORPORATION
47 S. MERIDIAN ST. SUITE 312
INDIANAPOLIS, INDIANA 46204
(317) 635-0064

LEVEL 3 COMMUNICATIONS
ATTN: BILL O'DWYER NETWORK
1025 ELDORADO BLVD.
BROOMFIELD, COLORADO 80021
(720) 888-3406

COMCAST
ATTN: MIKE JONES
7820 DIVISION DR.
MENTOR, OHIO 44060
(440) 974-3401 EXT. 122

LAKE COUNTY ENGINEER
ATTN: JAMES R. GILLS, P.E., P.S.
550 BLACKBROOK RD.
PAINESVILLE, OHIO 44077
(440) 350-2770

LAKE COUNTY UTILITIES
ATTN: AL SAARI, P.E.
105 MAIN ST.
PAINESVILLE, OHIO 44077
(440) 350-2649

ACTING CITY OF MENTOR
ENGINEER
ATTN: DAVID SWIGER, P.E.
8500 CIVIC CENTER BLVD.
MENTOR, OHIO 44060
(440) 255-1100

CITY OF MENTOR CITY MANAGER
ATTN: JULIAN SUSO
8500 CIVIC CENTER BLVD.
(440) 255-1100

FIRST ENERGY
ATTN: FRANK DIBBS
6896 MILLER RD.
BRECKSVILLE, OHIO 44141
(440) 546-8748

DOMINION EAST OHIO
ATTN: MIKE ANTONIUS
1201 E. 55TH ST.
CLEVELAND, OHIO 44103
(216) 736-6675

AT&T
ATTN: ERIC WESTERBURG
13630 LORAIN AVE. 4TH. FLOOR
CLEVELAND, OHIO 44111
(216) 476-6142

CITY SIGNAL COMMUNICATIONS
ATTN: WILLIAM PARK
6777 ENGLE RD. SUITE G
MIDDLEBURG HEIGHTS, OHIO 44130
(440) 260-0102

ORWELL NATURAL GAS
ATTN: OTTAR MAGNUSSON
8500 STATION ST.
MENTOR, OHIO 44060
(440) 974-5120

ADELPHIA COMMUNICATIONS
ATTN: LARRY BOCK
7757 AUBURN RD. SUITE 8
PAINESVILLE, OHIO 44077
(440) 354-0030

116 JEFFREY A. & KATHLEEN M. BARROW
16-C-068-H-00-001-0

103 DAVID W. JR. & STACY L. LYLES
16-C-070-0-00-001-0

104 LORI KLONOWSKI
16-C-070-0-00-085-0

105 PAUL WARREN
16-C-070-0-00-084-0

REV. BY	DATE	DESCRIPTION
JMM	10/19/06	AT&T CONTACT PERSON UPDATE
JMM	10/16/06	LEVEL 3 COMMUNICATIONS CONTACT PERSON UPDATE
JMM	3/16/07	PARCEL 112 OWNERSHIP CHANGE
TDM	1/11/08	REVISED PCLS 106SHV & 106T
DATE COMPLETED - JUNE 29, 2006		

PROPERTY MAP
REYNOLDS RD. SR 306

LAK-2-3.32

PID NO. 13486

R/W DESIGNER J.E.S. R/W REVIEWER J.E.K.

SCALE: HORIZONTAL 1"=200'

16 / 60

1635
1679

\\AKR001\DATA\ACTIV\12884108\08\13486\WORKSHEETS\13486PH016.DGN
 1/15/2008 2:43:34 PM ALEEMAN