

**MONUMENT LEGEND**


- ▣ EXISTING R/W MONUMENT BOX
- ▣ PROPOSED R/W MONUMENT BOX
- ⊙ EXISTING CONCRETE MONUMENT
- PROPOSED CONCRETE MONUMENT
- ⚡ RAILROAD SPIKE FOUND
- ⚡ RAILROAD SPIKE SET
- ⊙ I.P.F. IRON PIN FOUND
- ⊙ I.P.F. IRON PIN FOUND W/ ID CAP
- I.P.S. IRON PIN SET W/ ID CAP
- ⊙ I.P.F. IRON PIPE FOUND
- ⊙ I.P.S. IRON PIPE SET
- ⚡ P.K. NAIL FOUND
- ⚡ P.K. NAIL SET

114  
 RZ Mentor Property LLC  
 7676 Reynolds Road  
 Mentor, Ohio 44060  
 16-B-030-0-00-003-0

106  
 Motel 6 Operating LP  
 7669 Reynolds Road  
 Mentor, Ohio 44060  
 16-B-031-D-03-011-0

PART OF TRACT 5, BLAKE & CARROL LOTS, T10N - R9W  
 CITY OF MENTOR  
 LAKE COUNTY

NOTE: THE EXISTING RIGHT OF WAY WIDTH AND LOCATION WERE DETERMINED USING DOCUMENTATION, LAK-2-4.442, LAK-306-6.50, LAK-306-6.82, LAK-306-7.12, ON FILE FROM THE OHIO DEPARTMENT OF TRANSPORTATION DISTRICT 12 AND DOCUMENTS ON FILE AT THE LAKE COUNTY RECORDER'S OFFICE.

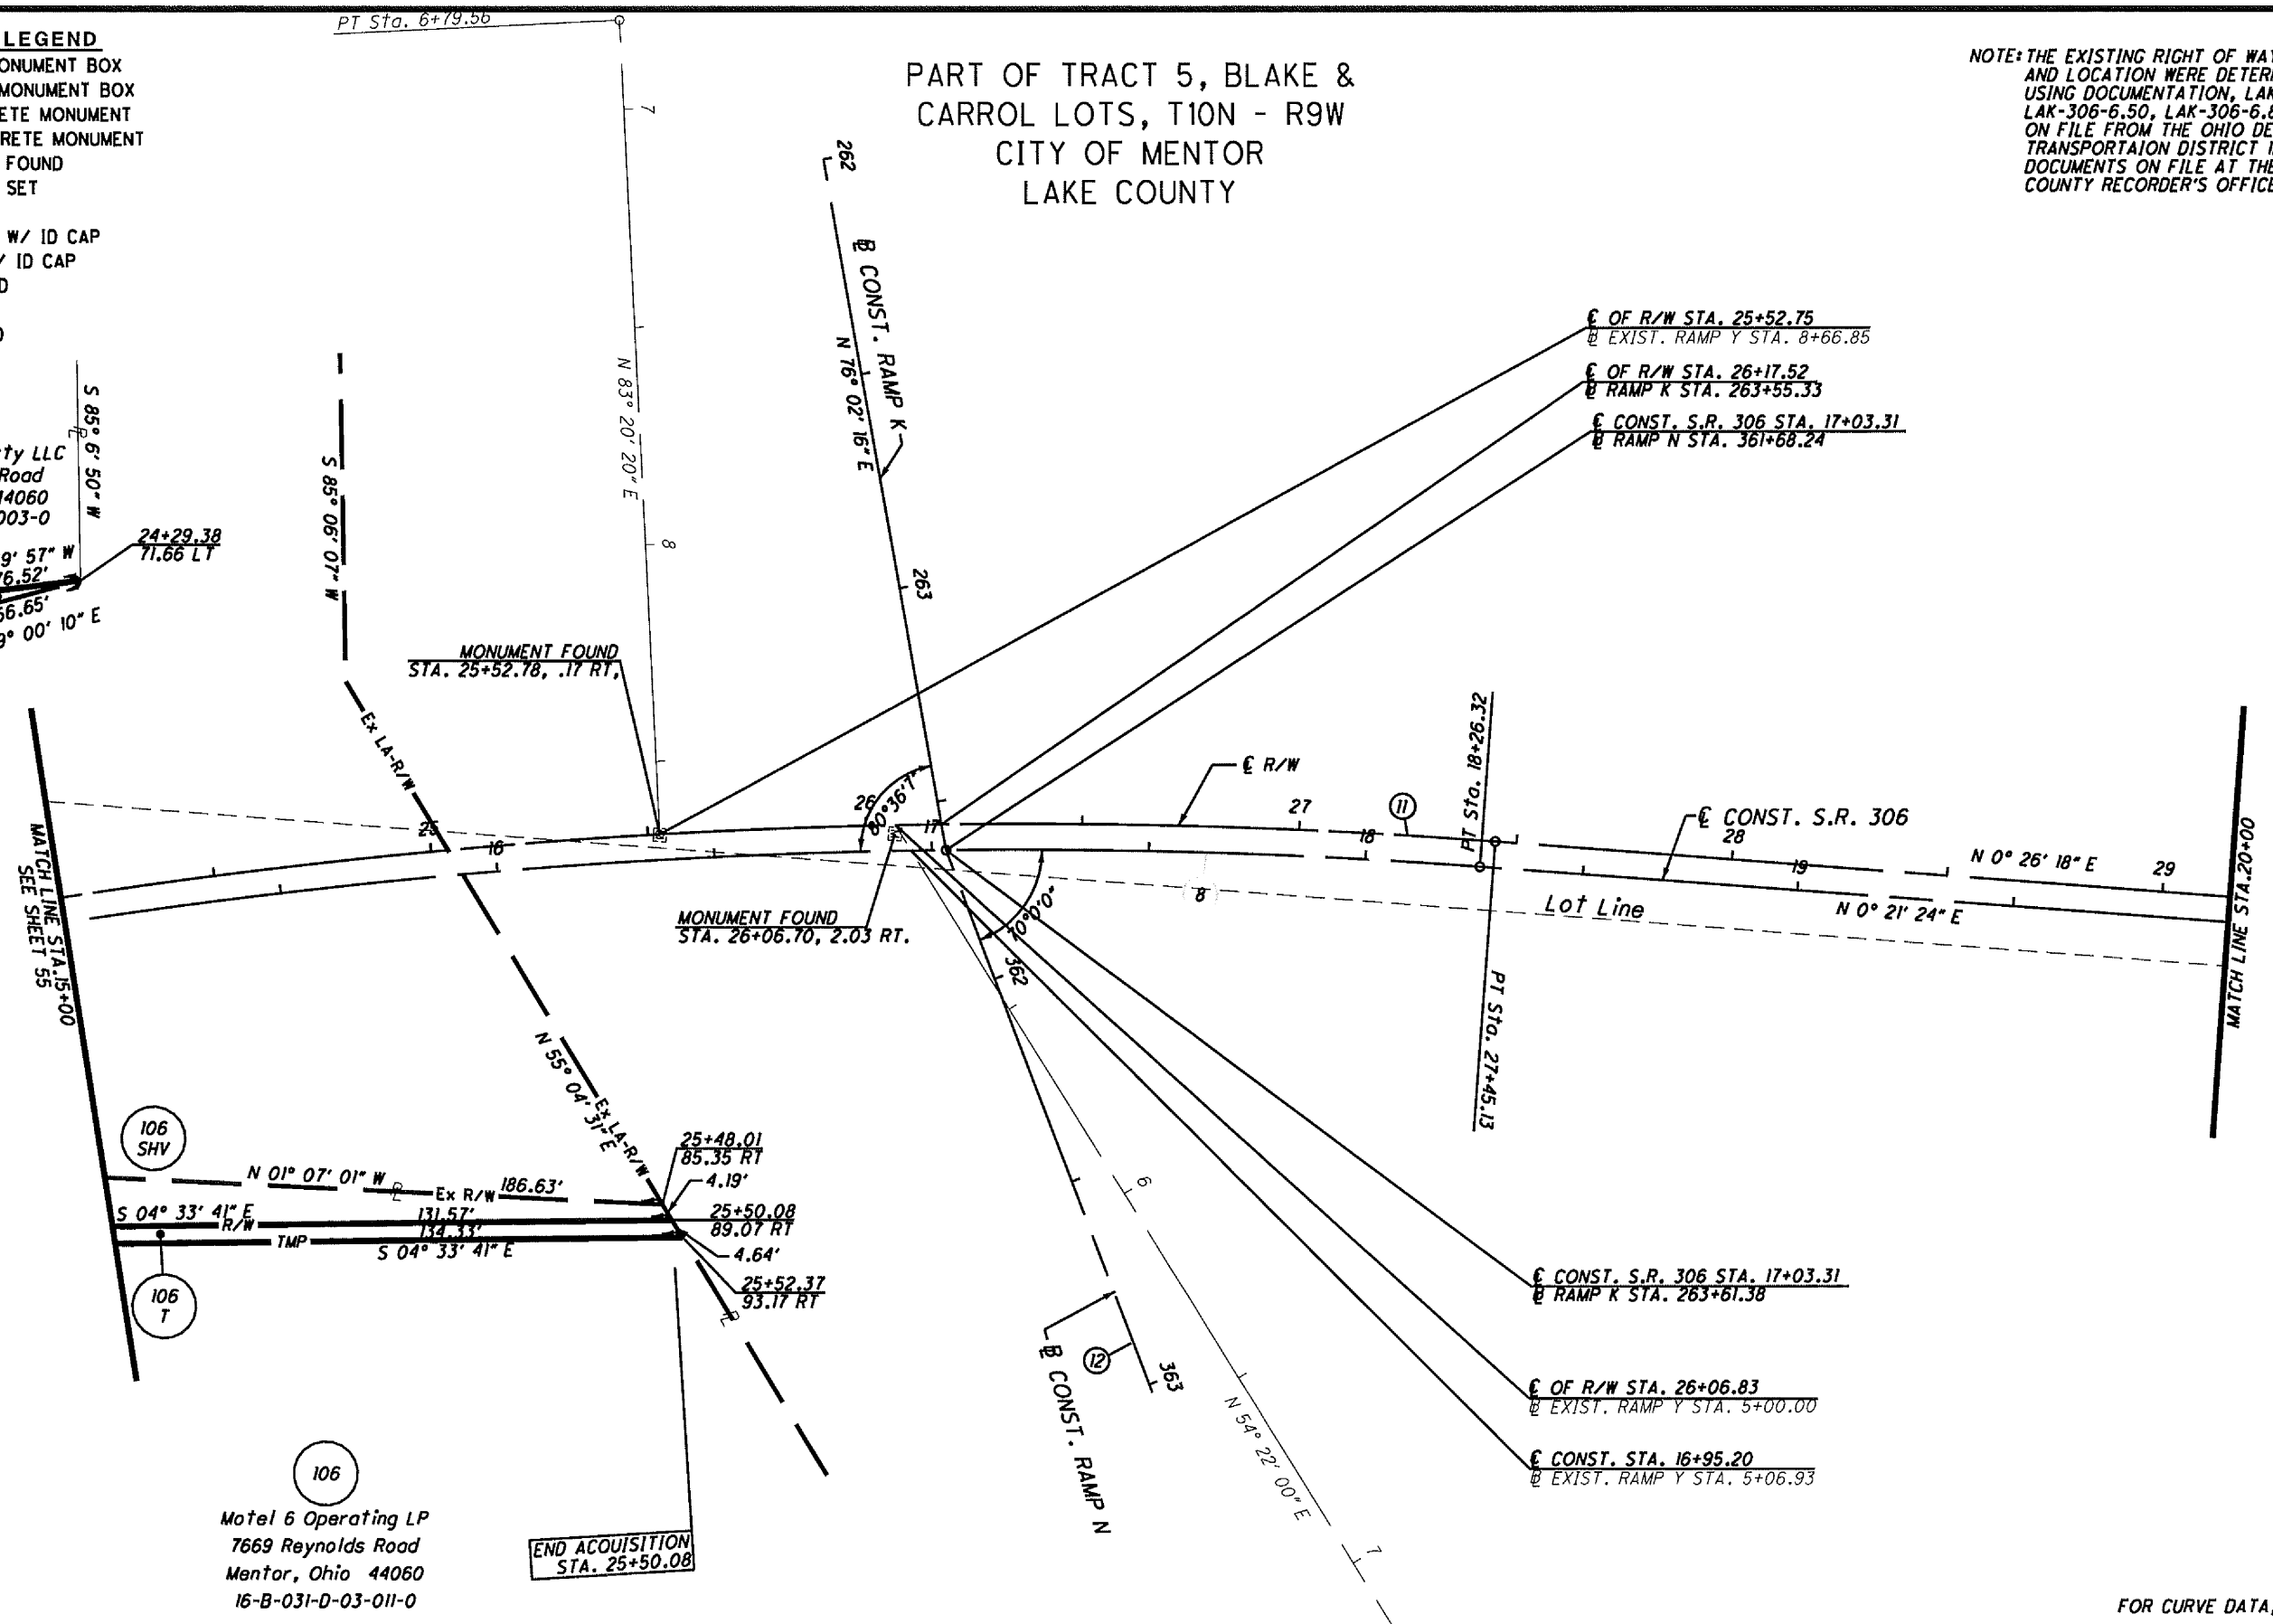

END ACQUISITION  
 STA. 25+50.08

• DENOTES RIGHT OF WAY ENCROACHMENT

FOR CURVE DATA, SEE SHEET 11

TDM	1/11/08	REVISED PCLS 106SHV & 106T
REV. BY	DATE	DESCRIPTION
DATE COMPLETED	- JUNE 29, 2006	

RIGHT OF WAY BOUNDARY SHEET  
 REYNOLDS RD. SR 306  
 STA. 15+00 TO STA. 20+00

LAK-2-3.32

PID NO. 13486

DESIGNER: J.E.S.  
 REVIEWER: J.E.K.

57 / 60

1668  
 1679