

640
630
620
610
600

ITEM 601 - RIPRAP USING REINFORCED CONC. SLAB


ITEM 601 - RIPRAP USING REINFORCED CONC. SLAB

ITEM 601 - RIPRAP USING REINFORCED CONC. SLAB

ITEM 601 - RIPRAP USING REINFORCED CONC. SLAB

640
630
620
610
600

*OHWM ELEV. = 619.90(+)

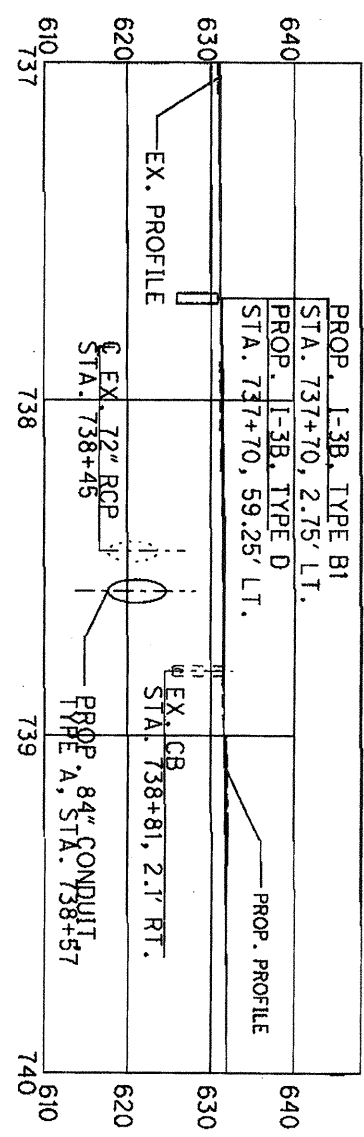

CROSS SECTION

PLAN SCALE 1"=50'
PROFILE SCALE 1"=50'
CROSS SECTION HORIZ. SCALE 1"=50'



LAK-2-3.32 AND LAK-2-7.76 PID 13486 & 79545
PROPOSED IMPACTS FOR STREAM NO. 14
WASSON DITCH
STA. 738+57