


PLAN SCALE 1"=100'

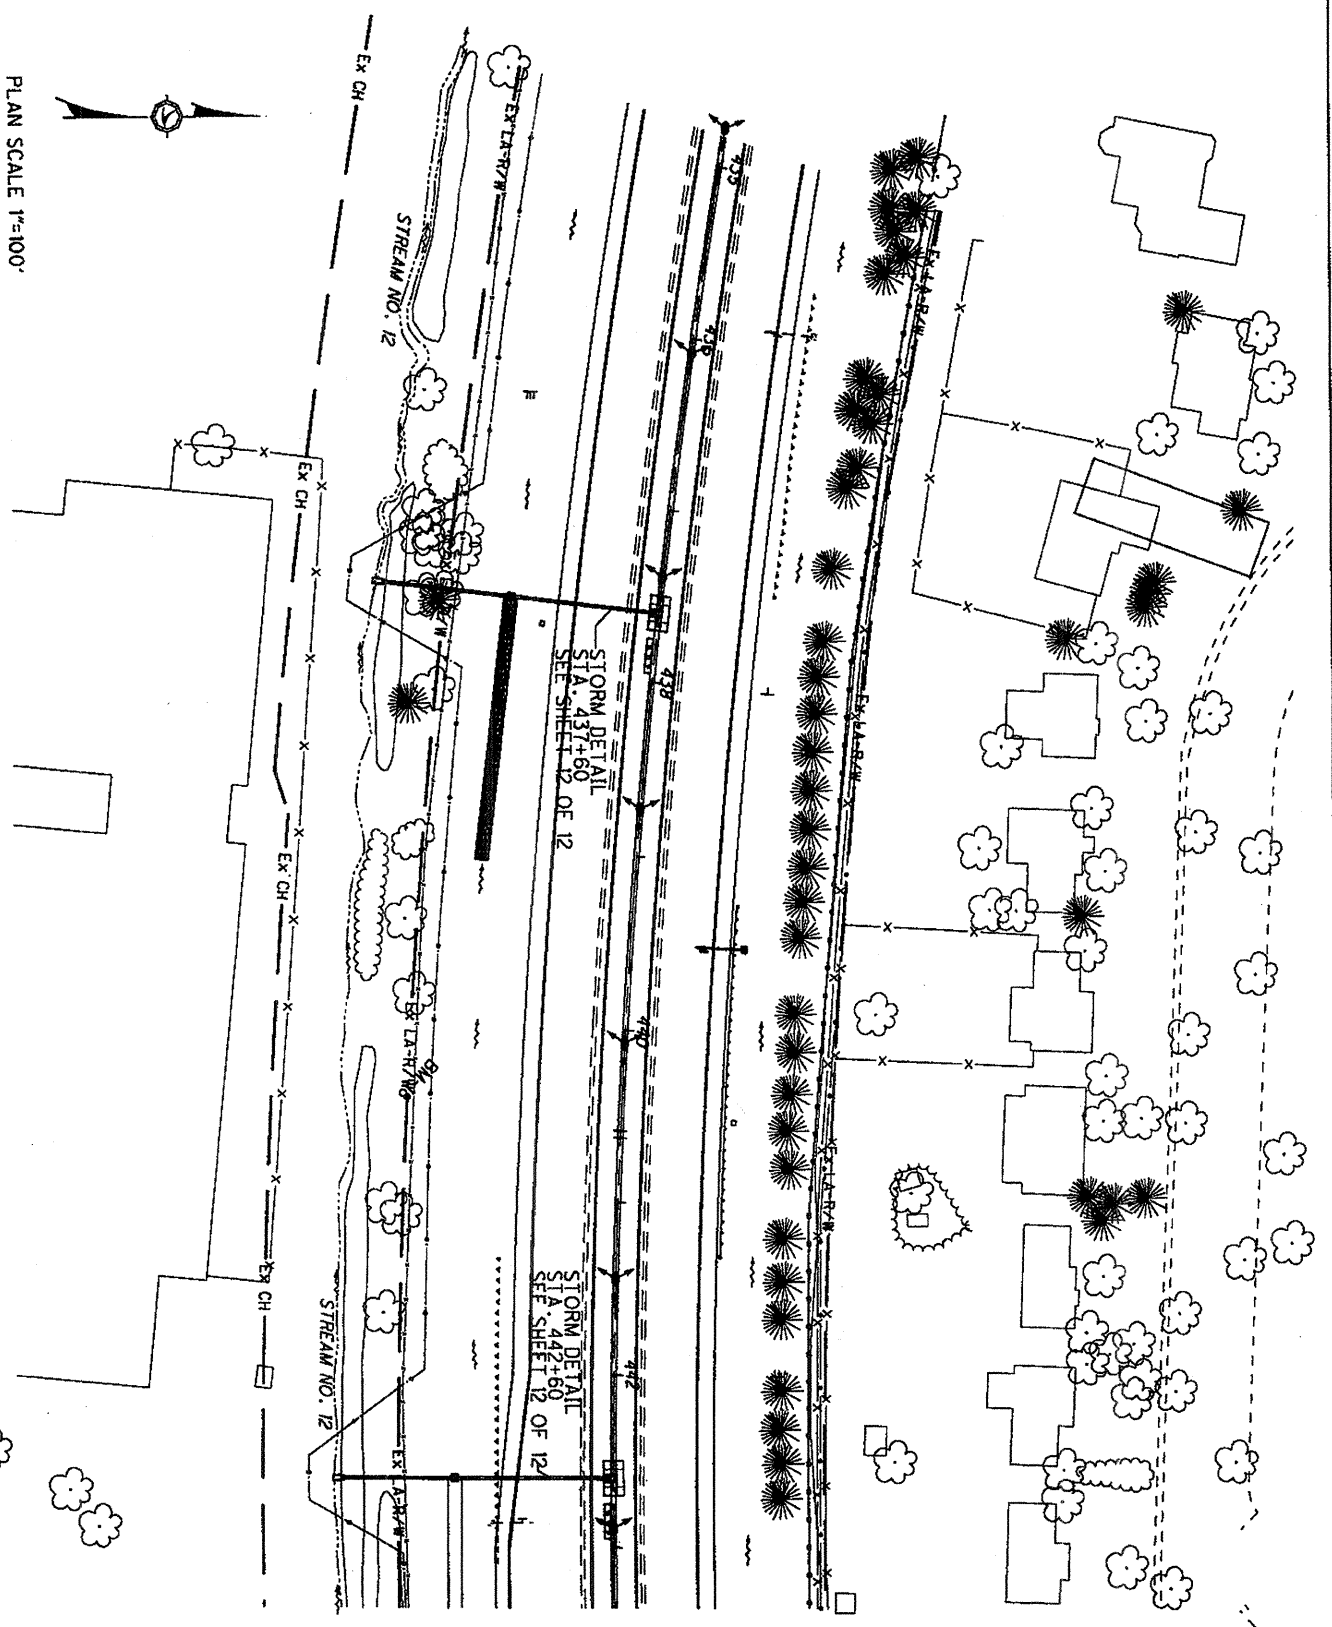

LAK-2-3.32 AND LAK-2-7.76 PID 13486 & 79545  
PROPOSED IMPACTS FOR STREAM NO. 12  
TRIBUTARY OF CHAGRIN RIVER  
SR 2 PLAN STA. 435+00 TO STA. 443+00

SHEET 7 OF 12