


MATCHLINE  
SEE SHEET 3

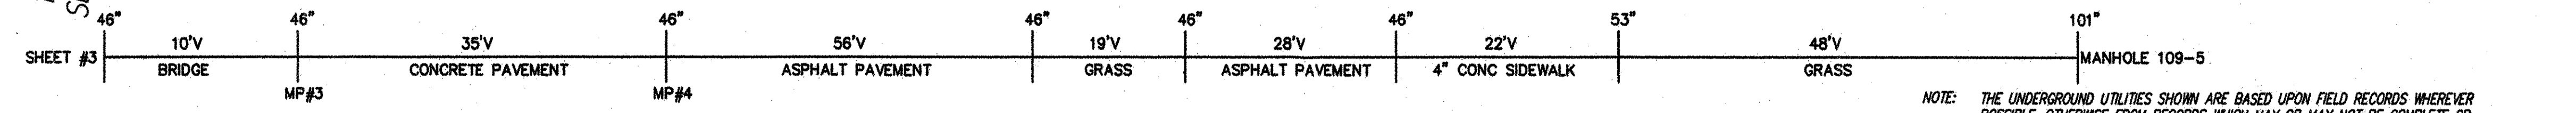

**CONSTRUCTION NOTES:**

- 1.) ALL LOCATIONS FOR SHOWN UTILITIES ARE APPROXIMATE & MUST BE FIELD VERIFIED FOR EXACT LOCATION, SIZE & DEPTH PRIOR ANY EXCAVATION.
- 2.) CONTRACTOR TO CORE DRILL MANHOLE WALL FOR THE PLACEMENT OF THE NEW DUCTS. THE FIELD INSPECTOR WILL DETERMINE THE LOCATION FOR THESE NEW DUCTS.

NOTE: THE UNDERGROUND UTILITIES SHOWN ARE BASED UPON FIELD RECORDS WHEREVER POSSIBLE, OTHERWISE FROM RECORDS WHICH MAY OR MAY NOT BE COMPLETE OR ACCURATE.

R.M. KOLE & ASSOC. CORP., PROFESSIONAL LAND SURVEYORS  
CLEVELAND, OHIO

O.U.P.S. REF. NO. A825202696 CONTACTED SEPT 8, 2008

UTILITIES NOTIFIED:

CEI  
DOMINION  
WINDSTREAM  
FIRST ENERGY  
AT&T

RESPONSE DATE:

NO RESPONSE  
9/16/2008  
NO RESPONSE  
10/9/2008  
9/18/2008

at&t		UT 6269820	
Geo Loc	WC	SHT 54	
L28207	HLGH094	1/4 Sec	Tax Dist
Municipality	County	Township	
HILLOUGHBY	LAKE		
Location & Description		4C REC NO	
LOST NATION ROAD BETWEEN ST CLAIR & OAK HILL LN			
		ARES PLR	
		SCALE: 1" = 10'	
		10/23/2008	
CONDUIT RECORDS INVOLVED: WHITEHALL CONDUIT 109, 110, 111			
SHEET 4 OF 4			