


MH 13 B TO MH 12 A
 W-W 470'
 D-C 480'

MH-12-B TO POLE # 319315
 W-P 90' V
 C-P 96' V

X-BOX F.36542 TO POLE 319315
 X-BOX-P 158' V

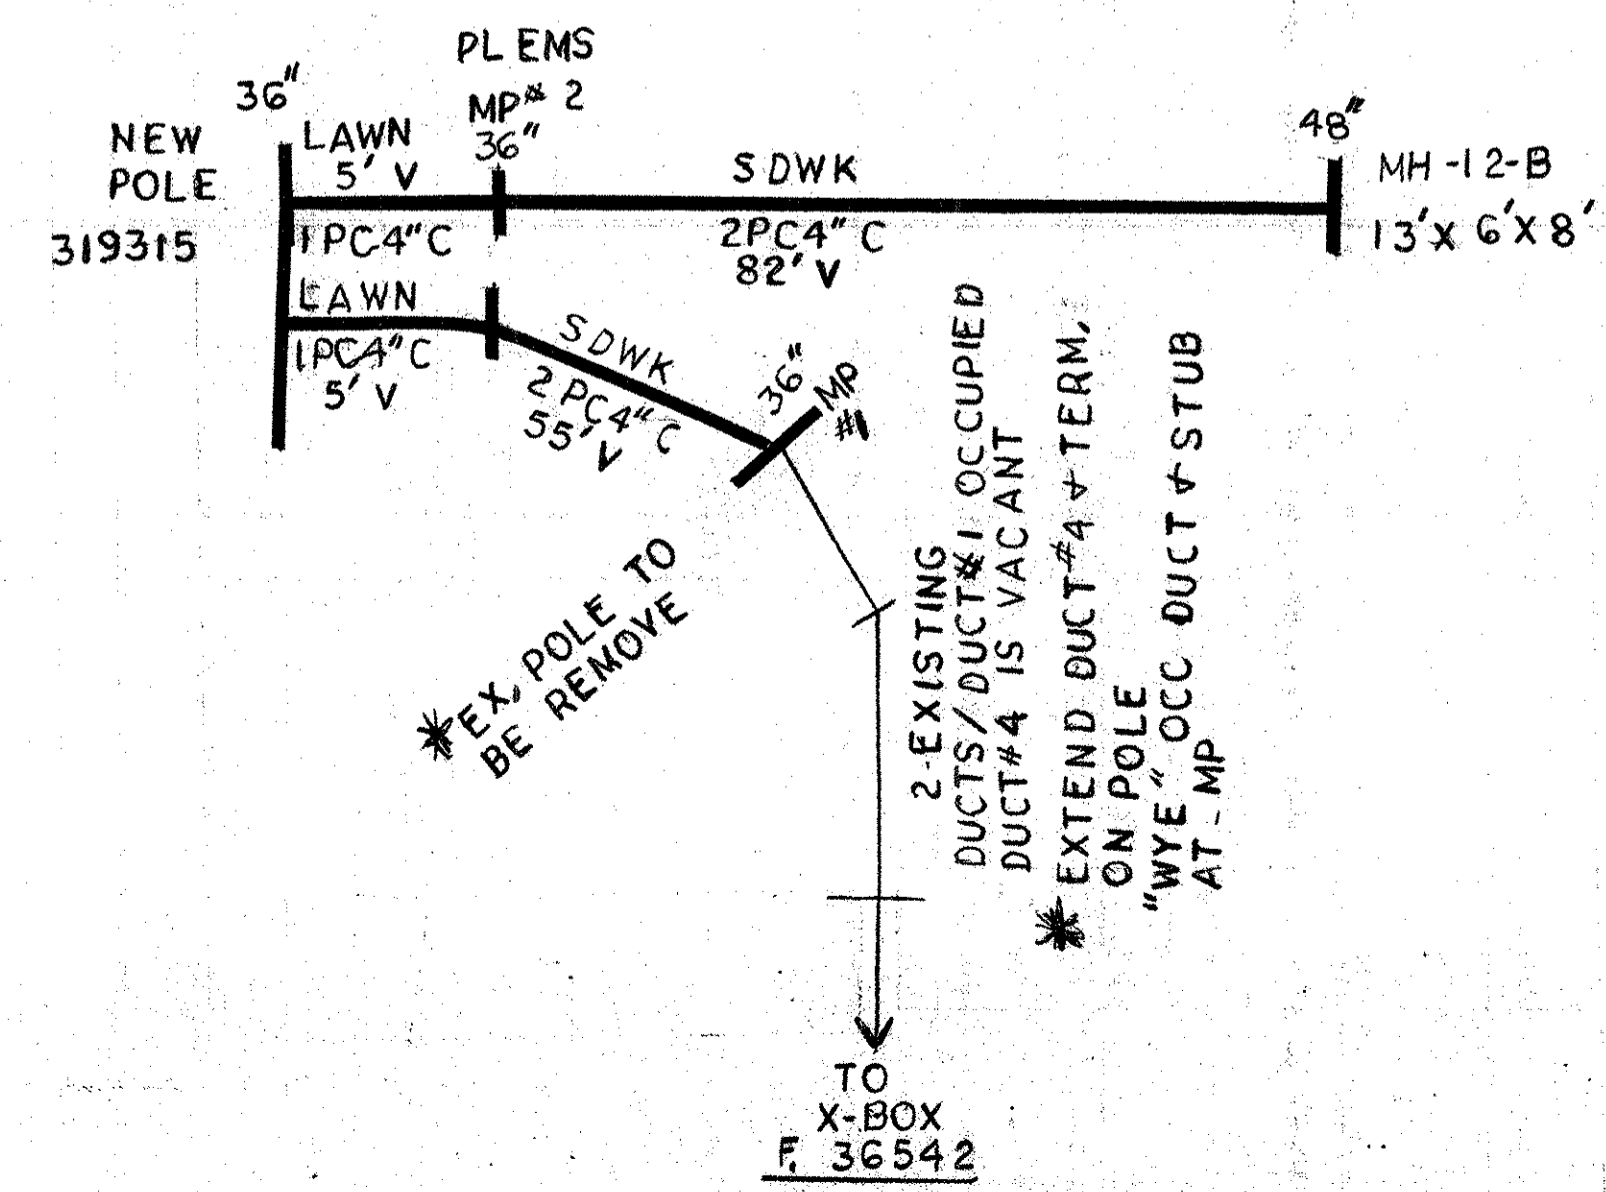

PROJECT NO. 6269620		VINE STREET	
GEO LOC L26207	WC WLGH094	SHEET # 60	
MUNICIPALITY LAKE	COUNTY	TOWNSHIP 1/4 SEC	TAX DIST AS NOTED
LOCATION & DESCRIPTION		VINE ST. AT E 365 TH ST.	
ARBS PLR		SCALE:	