


THE C.E.I. CO.	REGISTERED 1556912	PIC. OFFICE DATE 6/10/08	GRID #	2 WORKING DAYS
FILE NO. 1556912	DATE 6/10/08	SHEET 1 OF 1	BEFORE YOU DIG "IT'S THE LAW"	
CALL TOLL FREE 800-362-2764 OHIO UTILITIES PROTECTION SERVICE				
CROSSING DETAIL				
ADDRESS	SR 2 AT VINE ST	SOLE: AS NOTED		
MUNICIPALITY	WILLOUGHBY			
ORDER NO.				
PREPARED BY	W. KERNSY	ENGINEERING		
DATE				
CONTR. PLAN	APPROVED	JOINT PROPOSAL		
MARKETING	J.O.	B.T.O.		
CONSUMER'S CHARGE				
DATE	J.P.	O.H.	DATE	TOTAL
08/23/08	5		2	11
REVISION HISTORY				
DATE	DESCRIPTION	APPROVED BY		
A CHECK MARK NEXT TO EACH ITEM ON THE SKETCH, INCLUDING CHANGES, INDICATES THAT THE WORK HAS BEEN COMPLETED				
UNITS OF WORK COMPLETED				
POLES LEFT FOR TEL. TO REMOVE				
UNDERGROUND FACILITIES WARNING				
O.H. TRANSMISSION CLEARANCE WARNING				
CONSTRUCTION CHECKED BY:				

ORDER # 12310282
WBS# CN-000795

FLAGMEN NEEDED
FREEWAY
CROSSING

STATE OF OHIO
PID 13486
LAK2-3.32
SALE DATE 12/08
CONST. START
SPRING 09

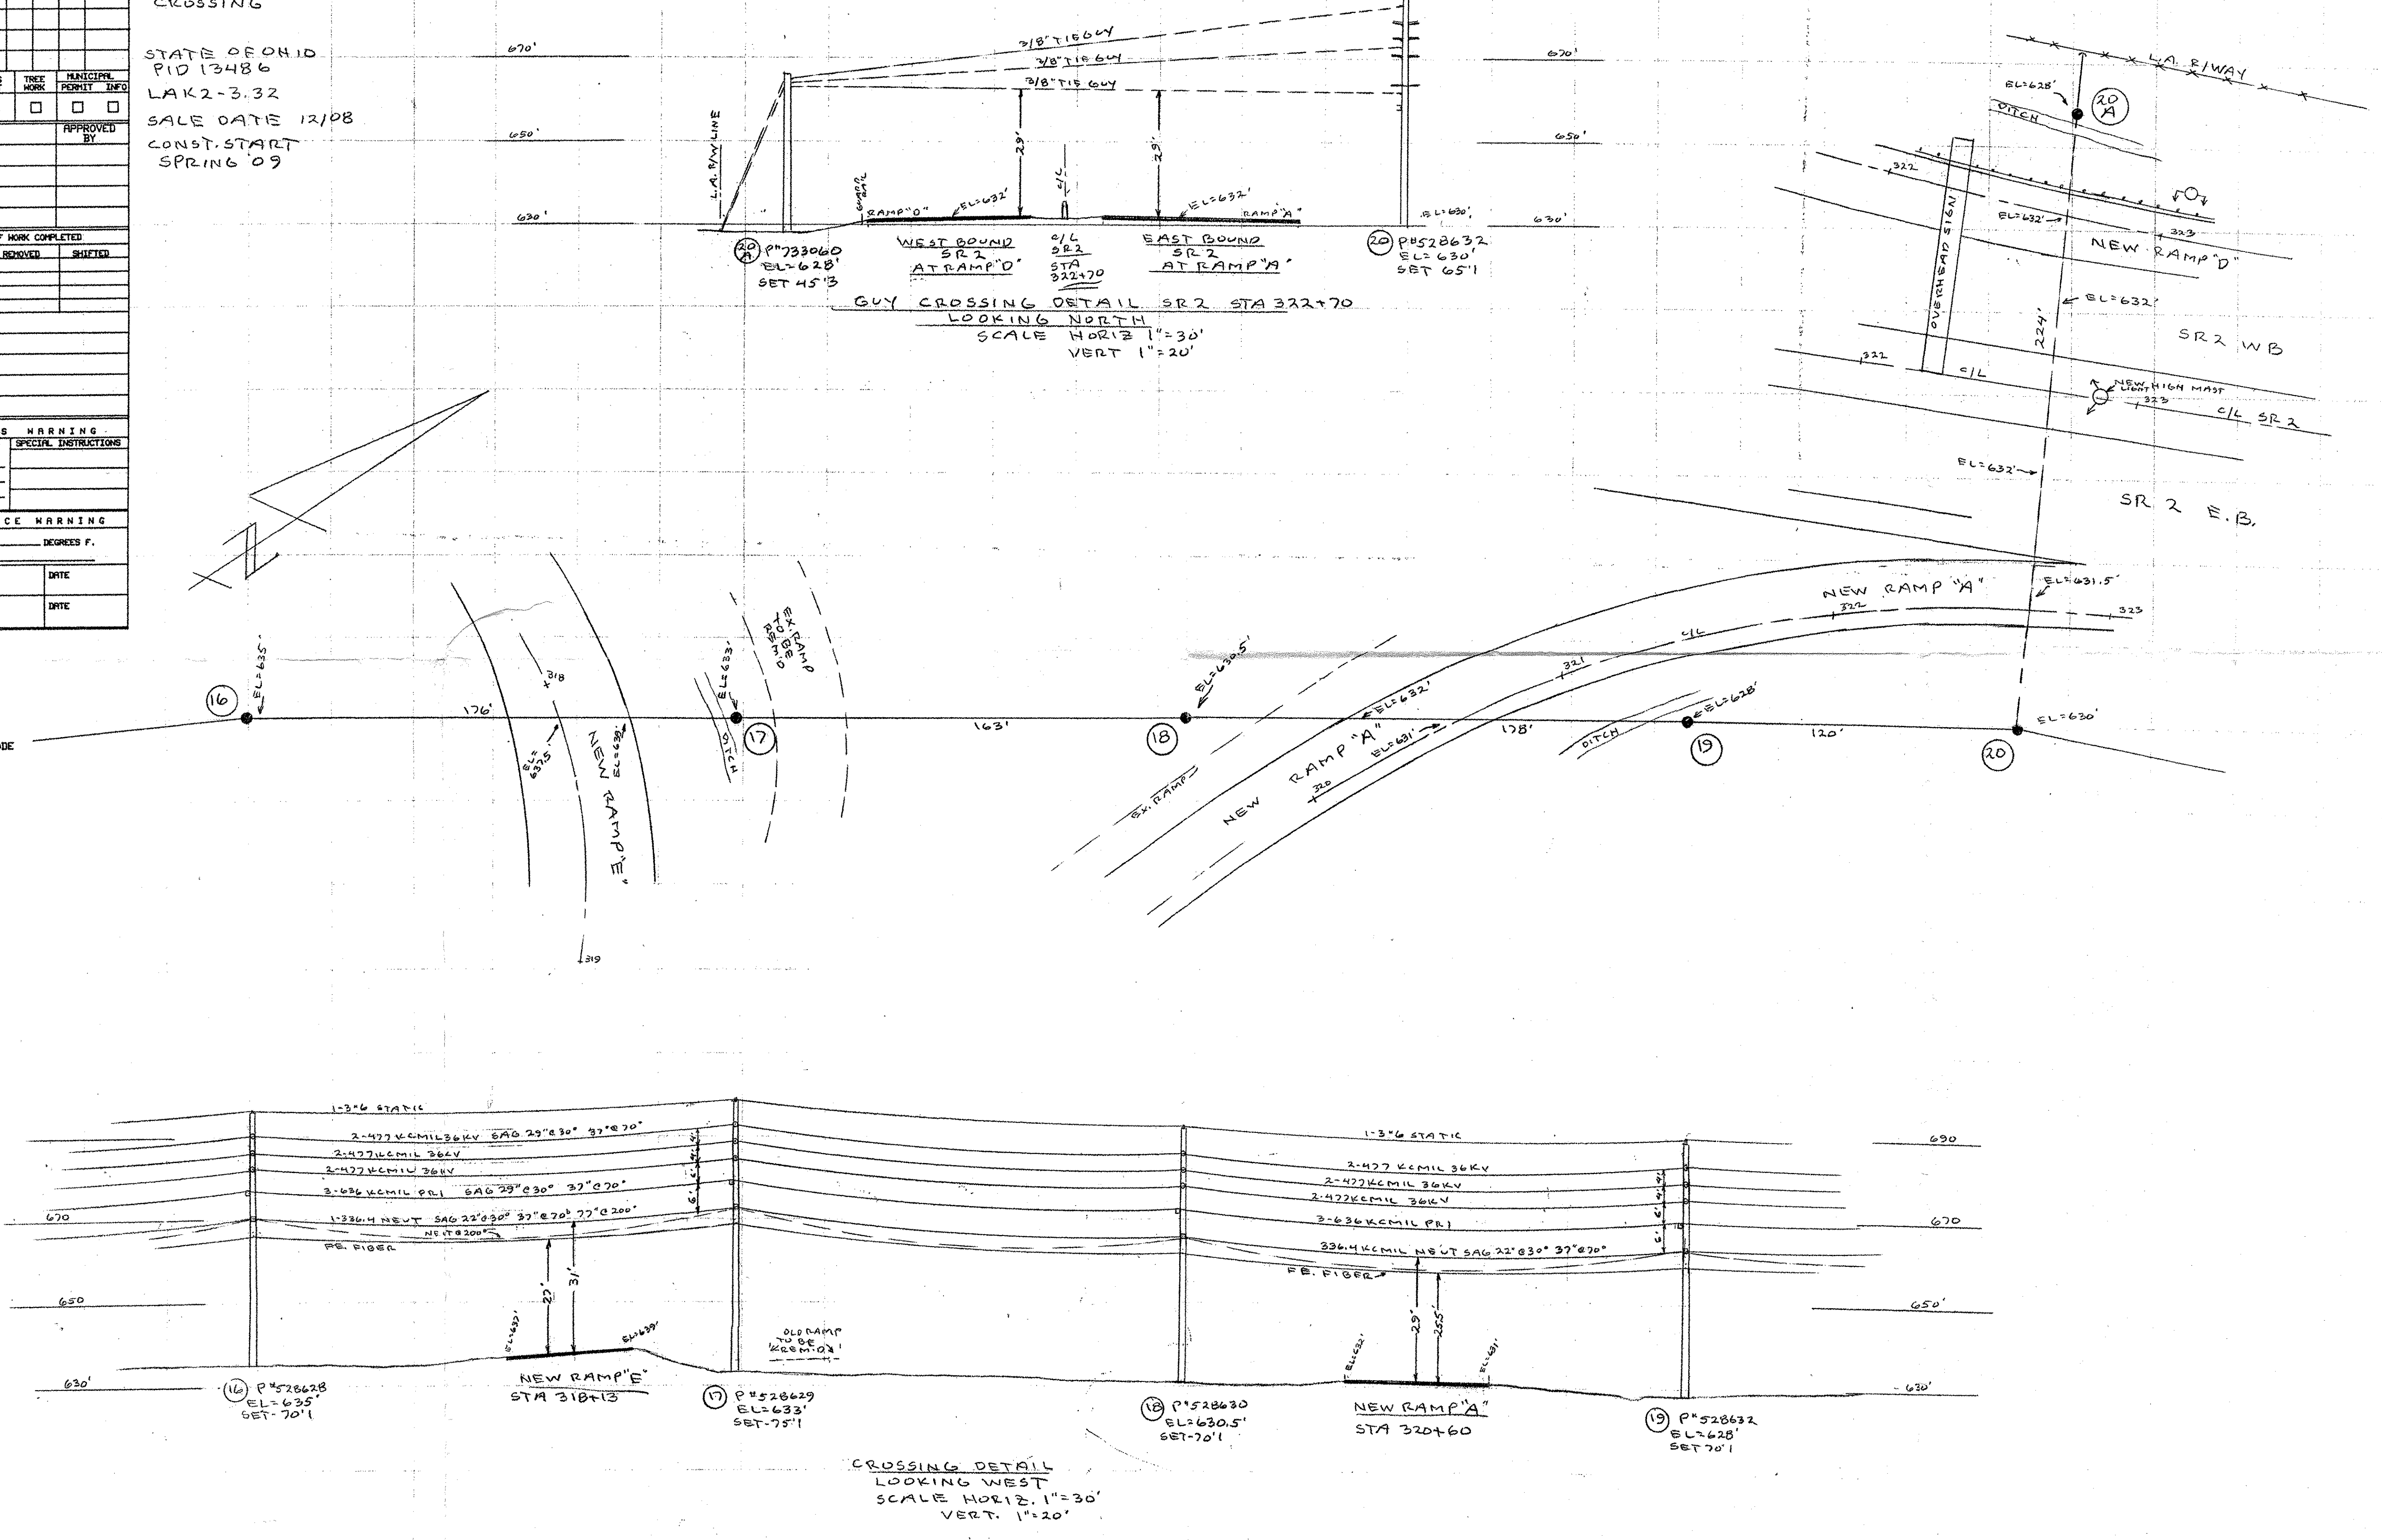

VINE ST