
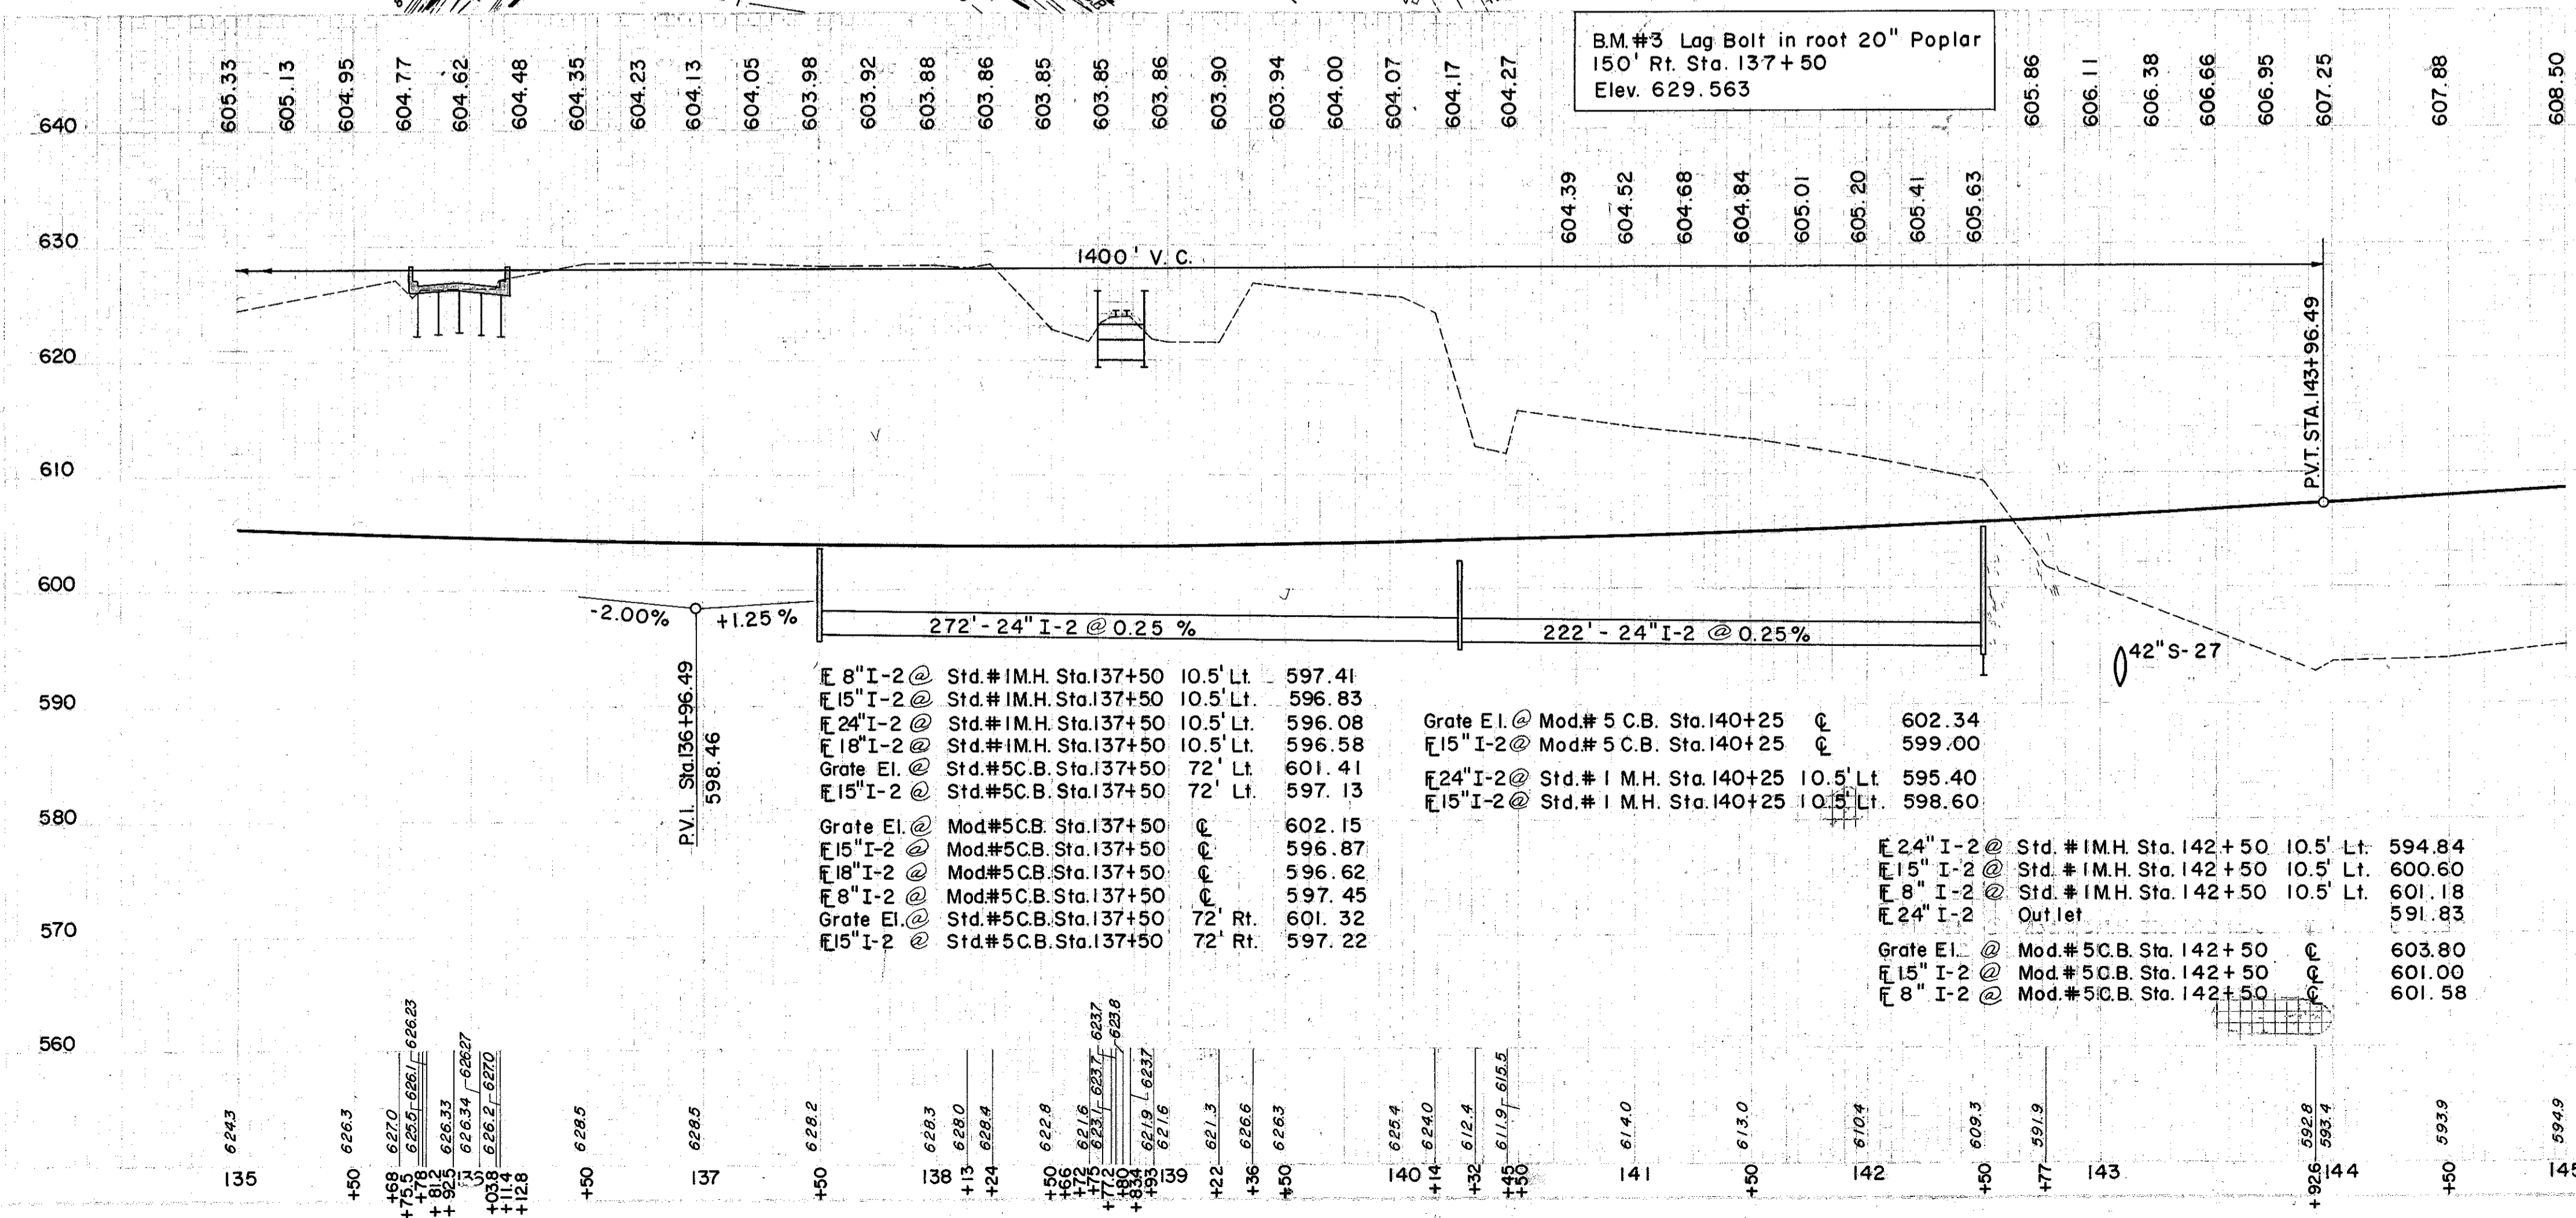


STRUCTURE LAK-2-0461
FOR DETAILS OF STRUCTURE
SEE SHEET NO. 221

LAKE COUNTY
LAK-2-4.42

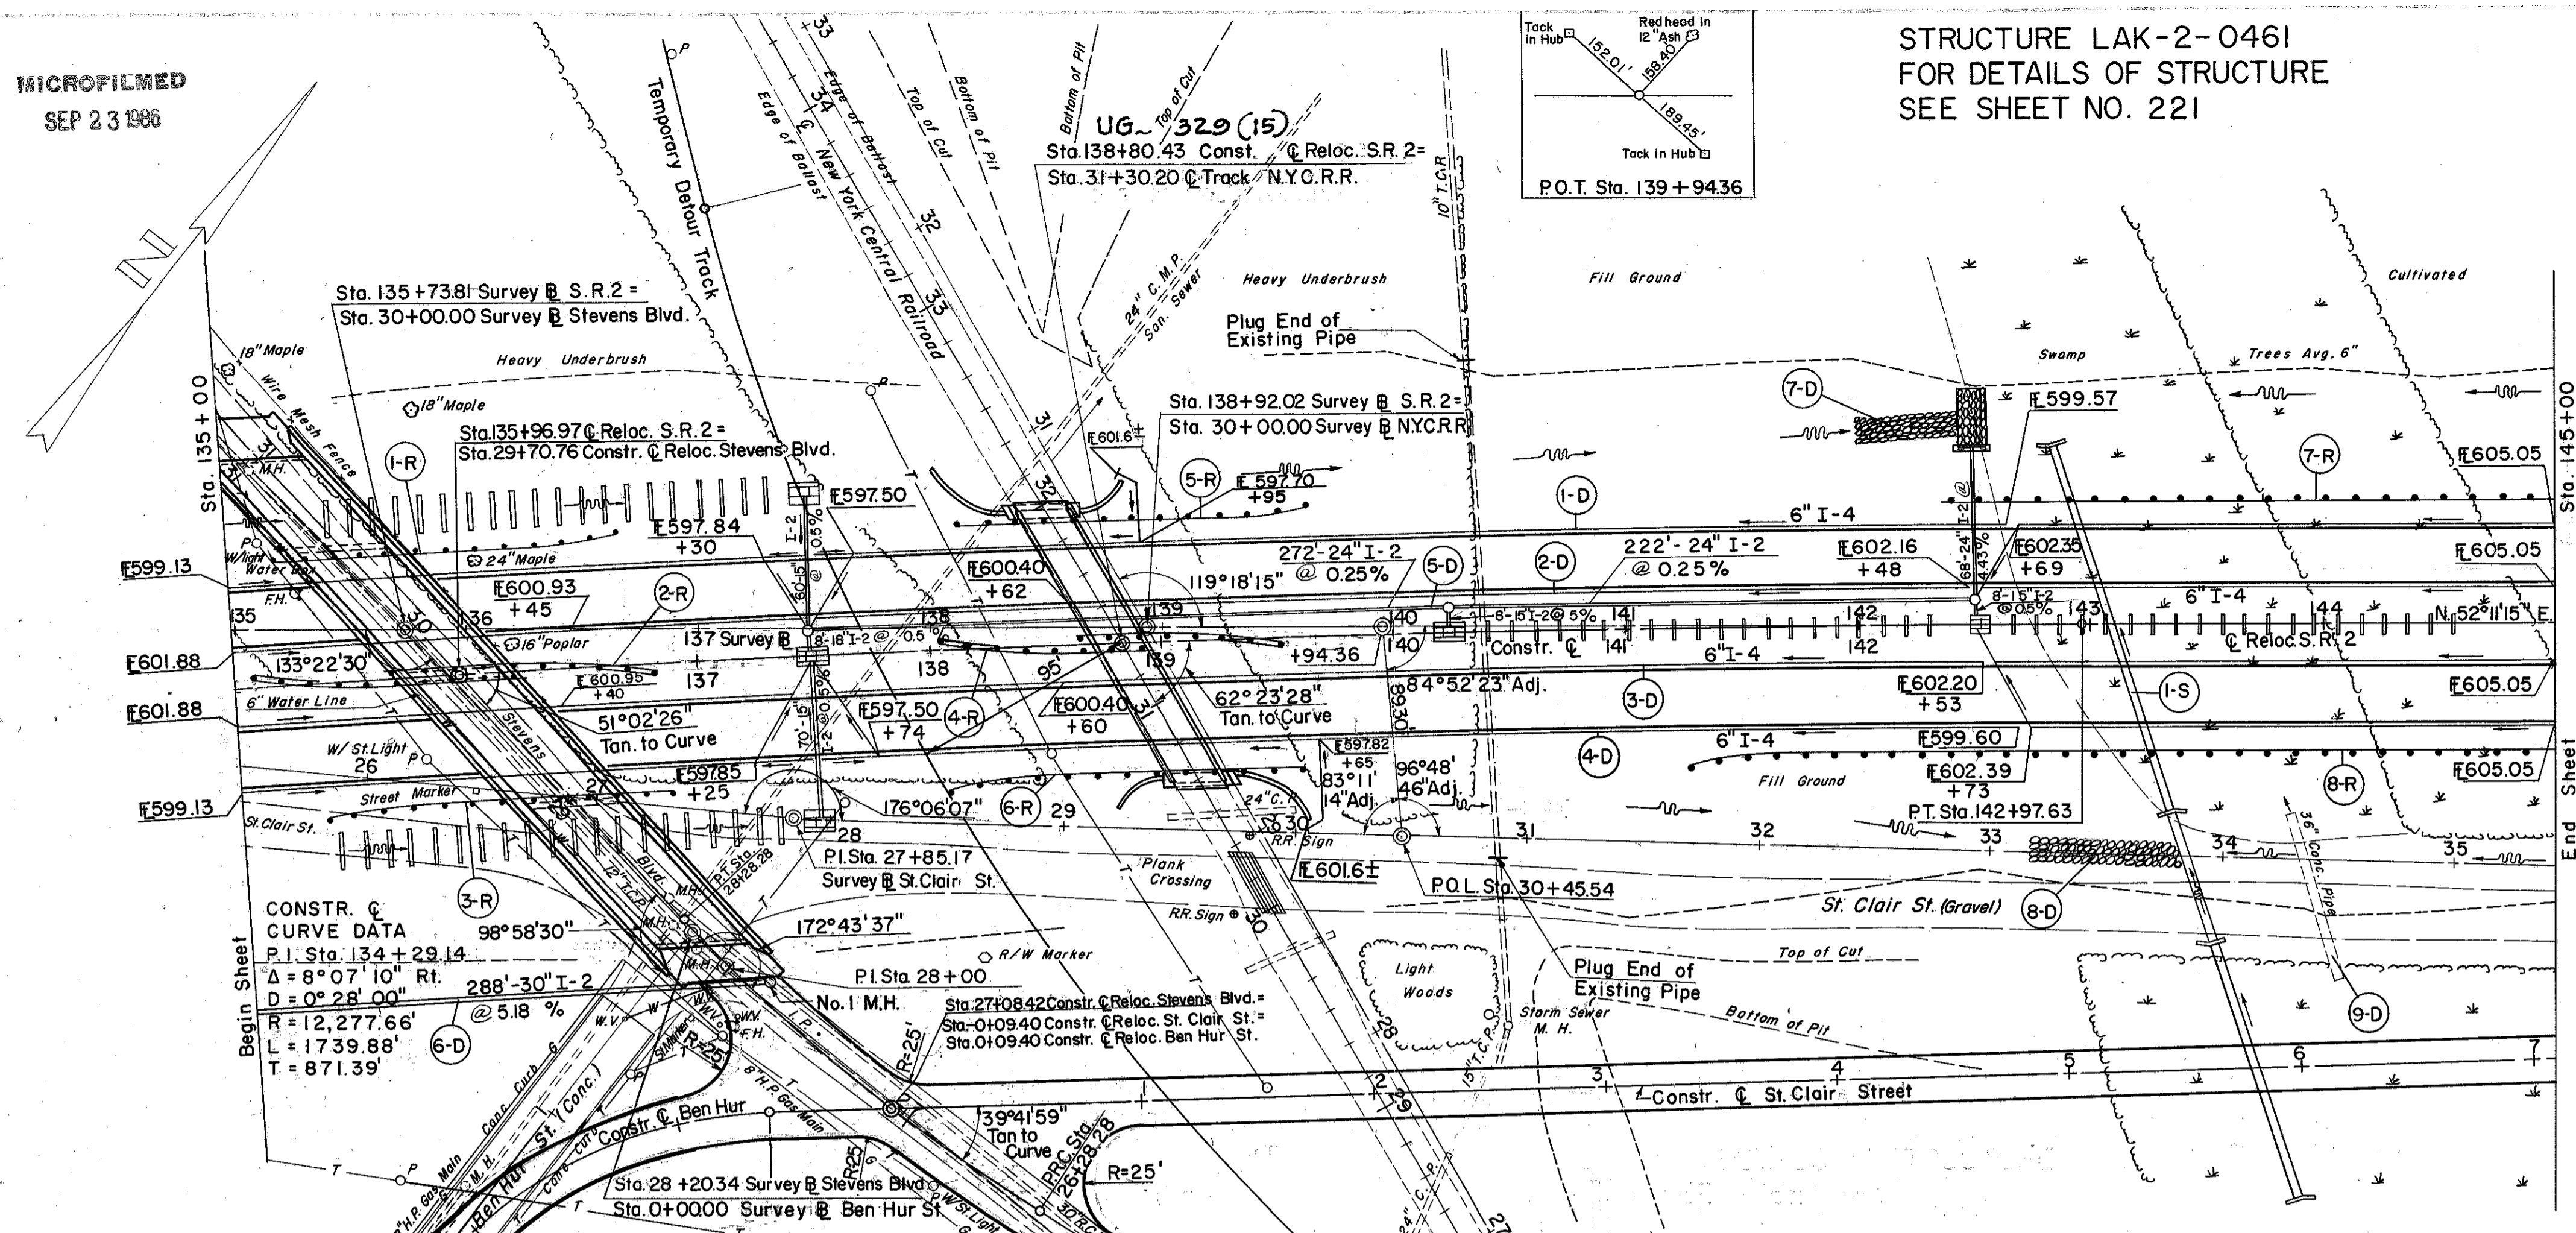

④ DRAINAGE

| REF NO. | STATION | FROM | TO | SIDE | CL. "A" STORM SEWER PAVMT. SEC. (M-6.8) OR (M-6.5) | CL. "B" STORM SEWER UNDER PAVMT. SEC. (M-6.8) OR (M-6.5) | OUTLET PIPE | PIPE | I-4 | I-2 | I-10 | E-2 | E-10 | E-12 | I-5 |
|---------|---------|--------|-----|------|--|--|-------------|------|-----|-----|------|-----|------|------|-----|
| 1-D | 135+00 | 145+00 | LT. | | | | | | | | | | | | |
| 2-D | 135+00 | 145+00 | LT. | | | | | | | | | | | | |
| 3-D | 135+00 | 145+00 | RT. | | | | | | | | | | | | |
| 4-D | 135+00 | 145+00 | RT. | | | | | | | | | | | | |
| 5-D | 137+50 | 144+55 | - | | | | | | | | | | | | |
| 6-D | 134+30 | 137+25 | RT. | | | | | | | | | | | | |
| 7-D | 142+00 | 142+44 | LT. | | | | | | | | | | | | |
| 8-D | 142+70 | 143+40 | RT. | | | | | | | | | | | | |
| 9-D | 144+00 | | | | | | | | | | | | | | |
| TOTALS | | | | | | | | | | | | | | | 100 |

⑤ STRUCTURES

| REF NO. | STATION | CONC. FOR STRUCT. CL. "C" | REINFORCING STEEL LBS. | CONC. FOR ROWY. CULVERTS SEC. M-6.6(b) | REINFORCING STEEL LBS. | EXC. FOR STRUCT. | CHANNEL EXC. FOR STRUCT. | STD. #5 CATCH BASIN | STD. #5 MAN-HOLE | STD. #1 | CONC. FOR STRUCT. CL. "C" | REINFORCING STEEL LBS. | EXC. FOR STRUCT. | EXC. FOR CHANNEL EXC. FOR STRUCT. | CONC. FOR ROWY. CULVERTS SEC. M-6.6(b) | REINFORCING STEEL LBS. | EXC. FOR STRUCT. | |
|---------|---------|---------------------------|------------------------|--|------------------------|------------------|--------------------------|---------------------|------------------|---------|---------------------------|------------------------|------------------|-----------------------------------|--|------------------------|------------------|-----|
| 1-S | 143+09 | | | | | | | | | | | | | | | | | |
| E-2 | | | | | | | | | | | | | | | | | | |
| E-3 | | | | | | | | | | | | | | | | | | |
| E-4 | | | | | | | | | | | | | | | | | | |
| E-10 | | | | | | | | | | | | | | | | | | |
| E-12 | | | | | | | | | | | | | | | | | | |
| I-5 | | | | | | | | | | | | | | | | | | |
| TOTALS | | | | | | | | | | | | | | | | | | 166 |

⑥ ROADWAY

| REF NO. | STATION | FROM | TO | SIDE | I-15 GUARD RAIL, STEEL BEAM, TYPE (DEEP) | I-15 GUARD RAIL, STEEL BEAM, TYPE (SHALLOW) | TOTALS |
|---------|---------|--------|-----|------|--|---|--------|
| 1-R | 135+20 | 136+70 | LT. | | | | |
| 2-R | 135+05 | 136+80 | RT. | | | | |
| 3-R | 135+35 | 137+85 | RT. | | | | |
| 4-R | 138+05 | 139+50 | RT. | | | | |
| 5-R | 138+15 | 139+65 | LT. | | | | |
| 6-R | 138+05 | 139+55 | RT. | | | | |
| 7-R | 142+40 | 145+00 | LT. | | | | |
| 8-R | 141+25 | 145+00 | RT. | | | | |
| TOTALS | | | | | | | 100 |

100,131 C.Y.
8,563 C.Y.
10,276 C.Y.