


SEEDING
P.D. WIDTH 825

FED. RD. DISTRICT	STATE	PROJECT	38 297
2	OHIO	U-329 (15)	

LAKE COUNTY
LAK-2-4.42

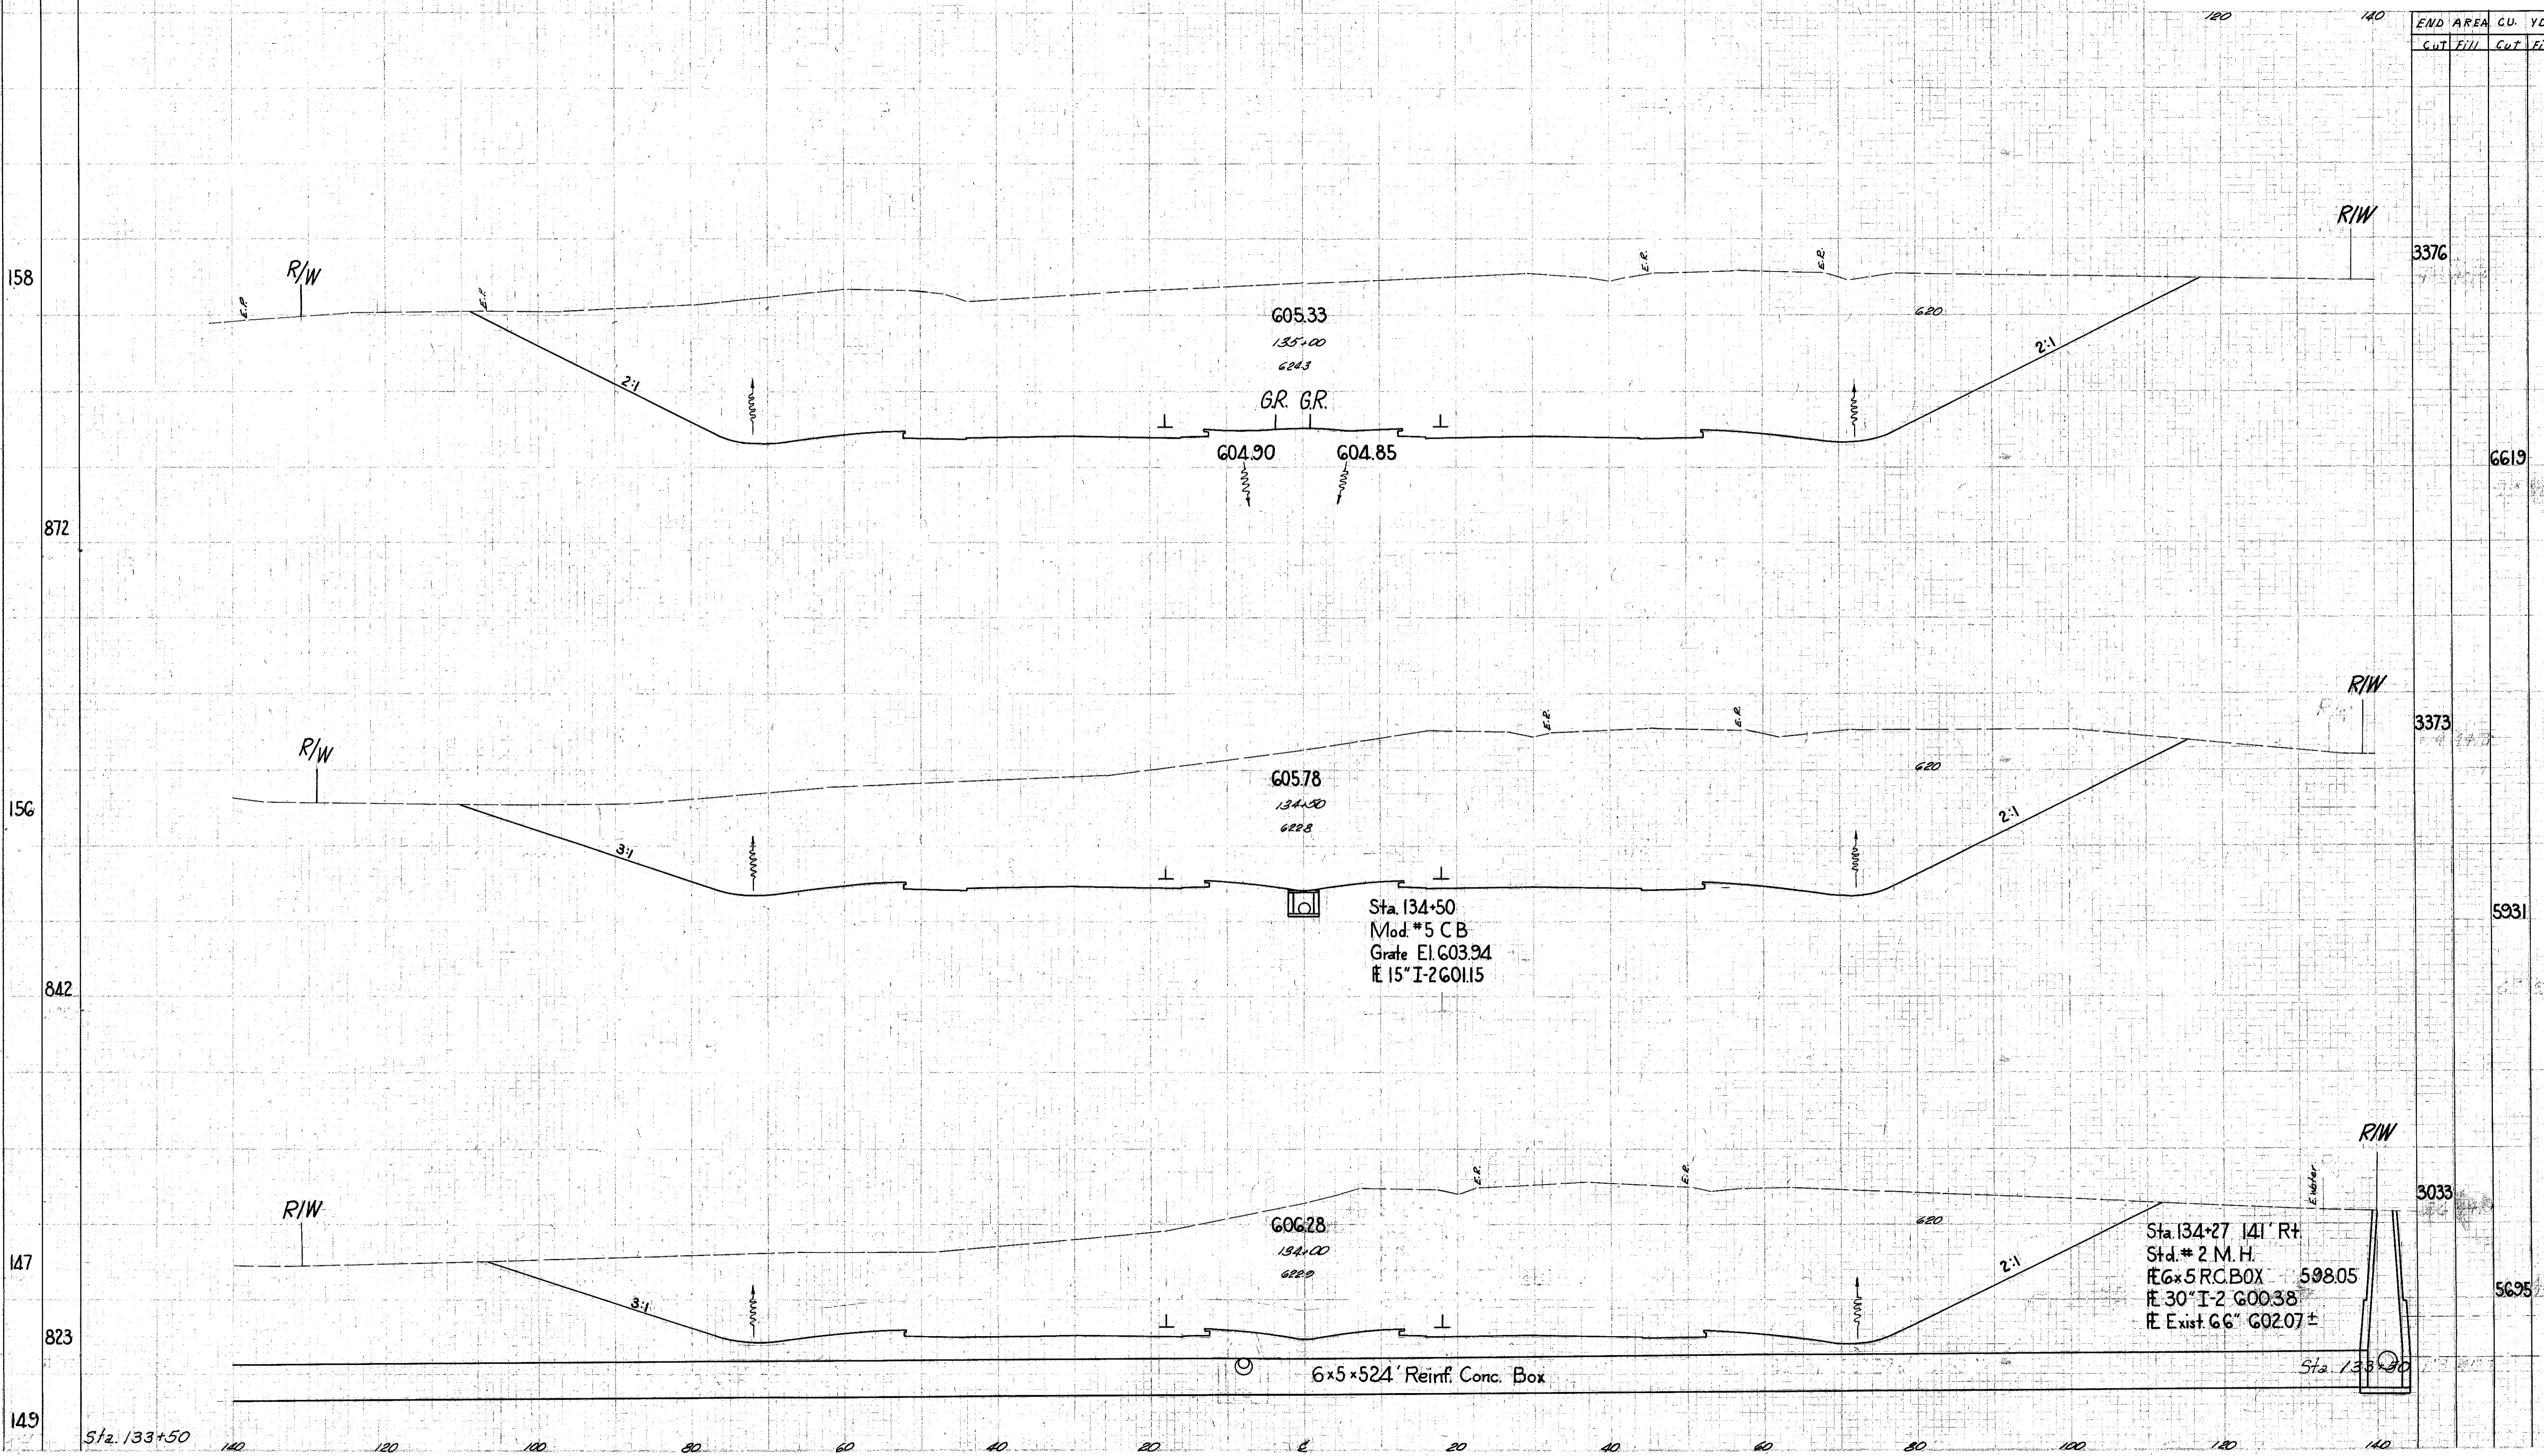

END AREA		CU. YDS.	
CUT	FILL	CUT	FILL

158	3376				
872				6619	
156	3373				
842				5931	
147	3033				
823				5695	
149					

Sta. 134+27 141' R+
Std. # 2 M.H.
6x5 R.C. BOX 598.05
30" I-2 G0038
Exist G6" G0207 ±

6x5x524' Reinf. Conc. Box

Sta. 134+50
Mod. # 5 C.B.
Grate El. 603.94
15" I-2 G0115

G05.33
135+00
6243
GR. GR.

G05.78
134+50
6228

G06.28
134+00
6220

G04.90 G04.85