


SEEDING  
END SLIGHT S.D.S.

LAKE COUNTY  
LAK-2-4.42

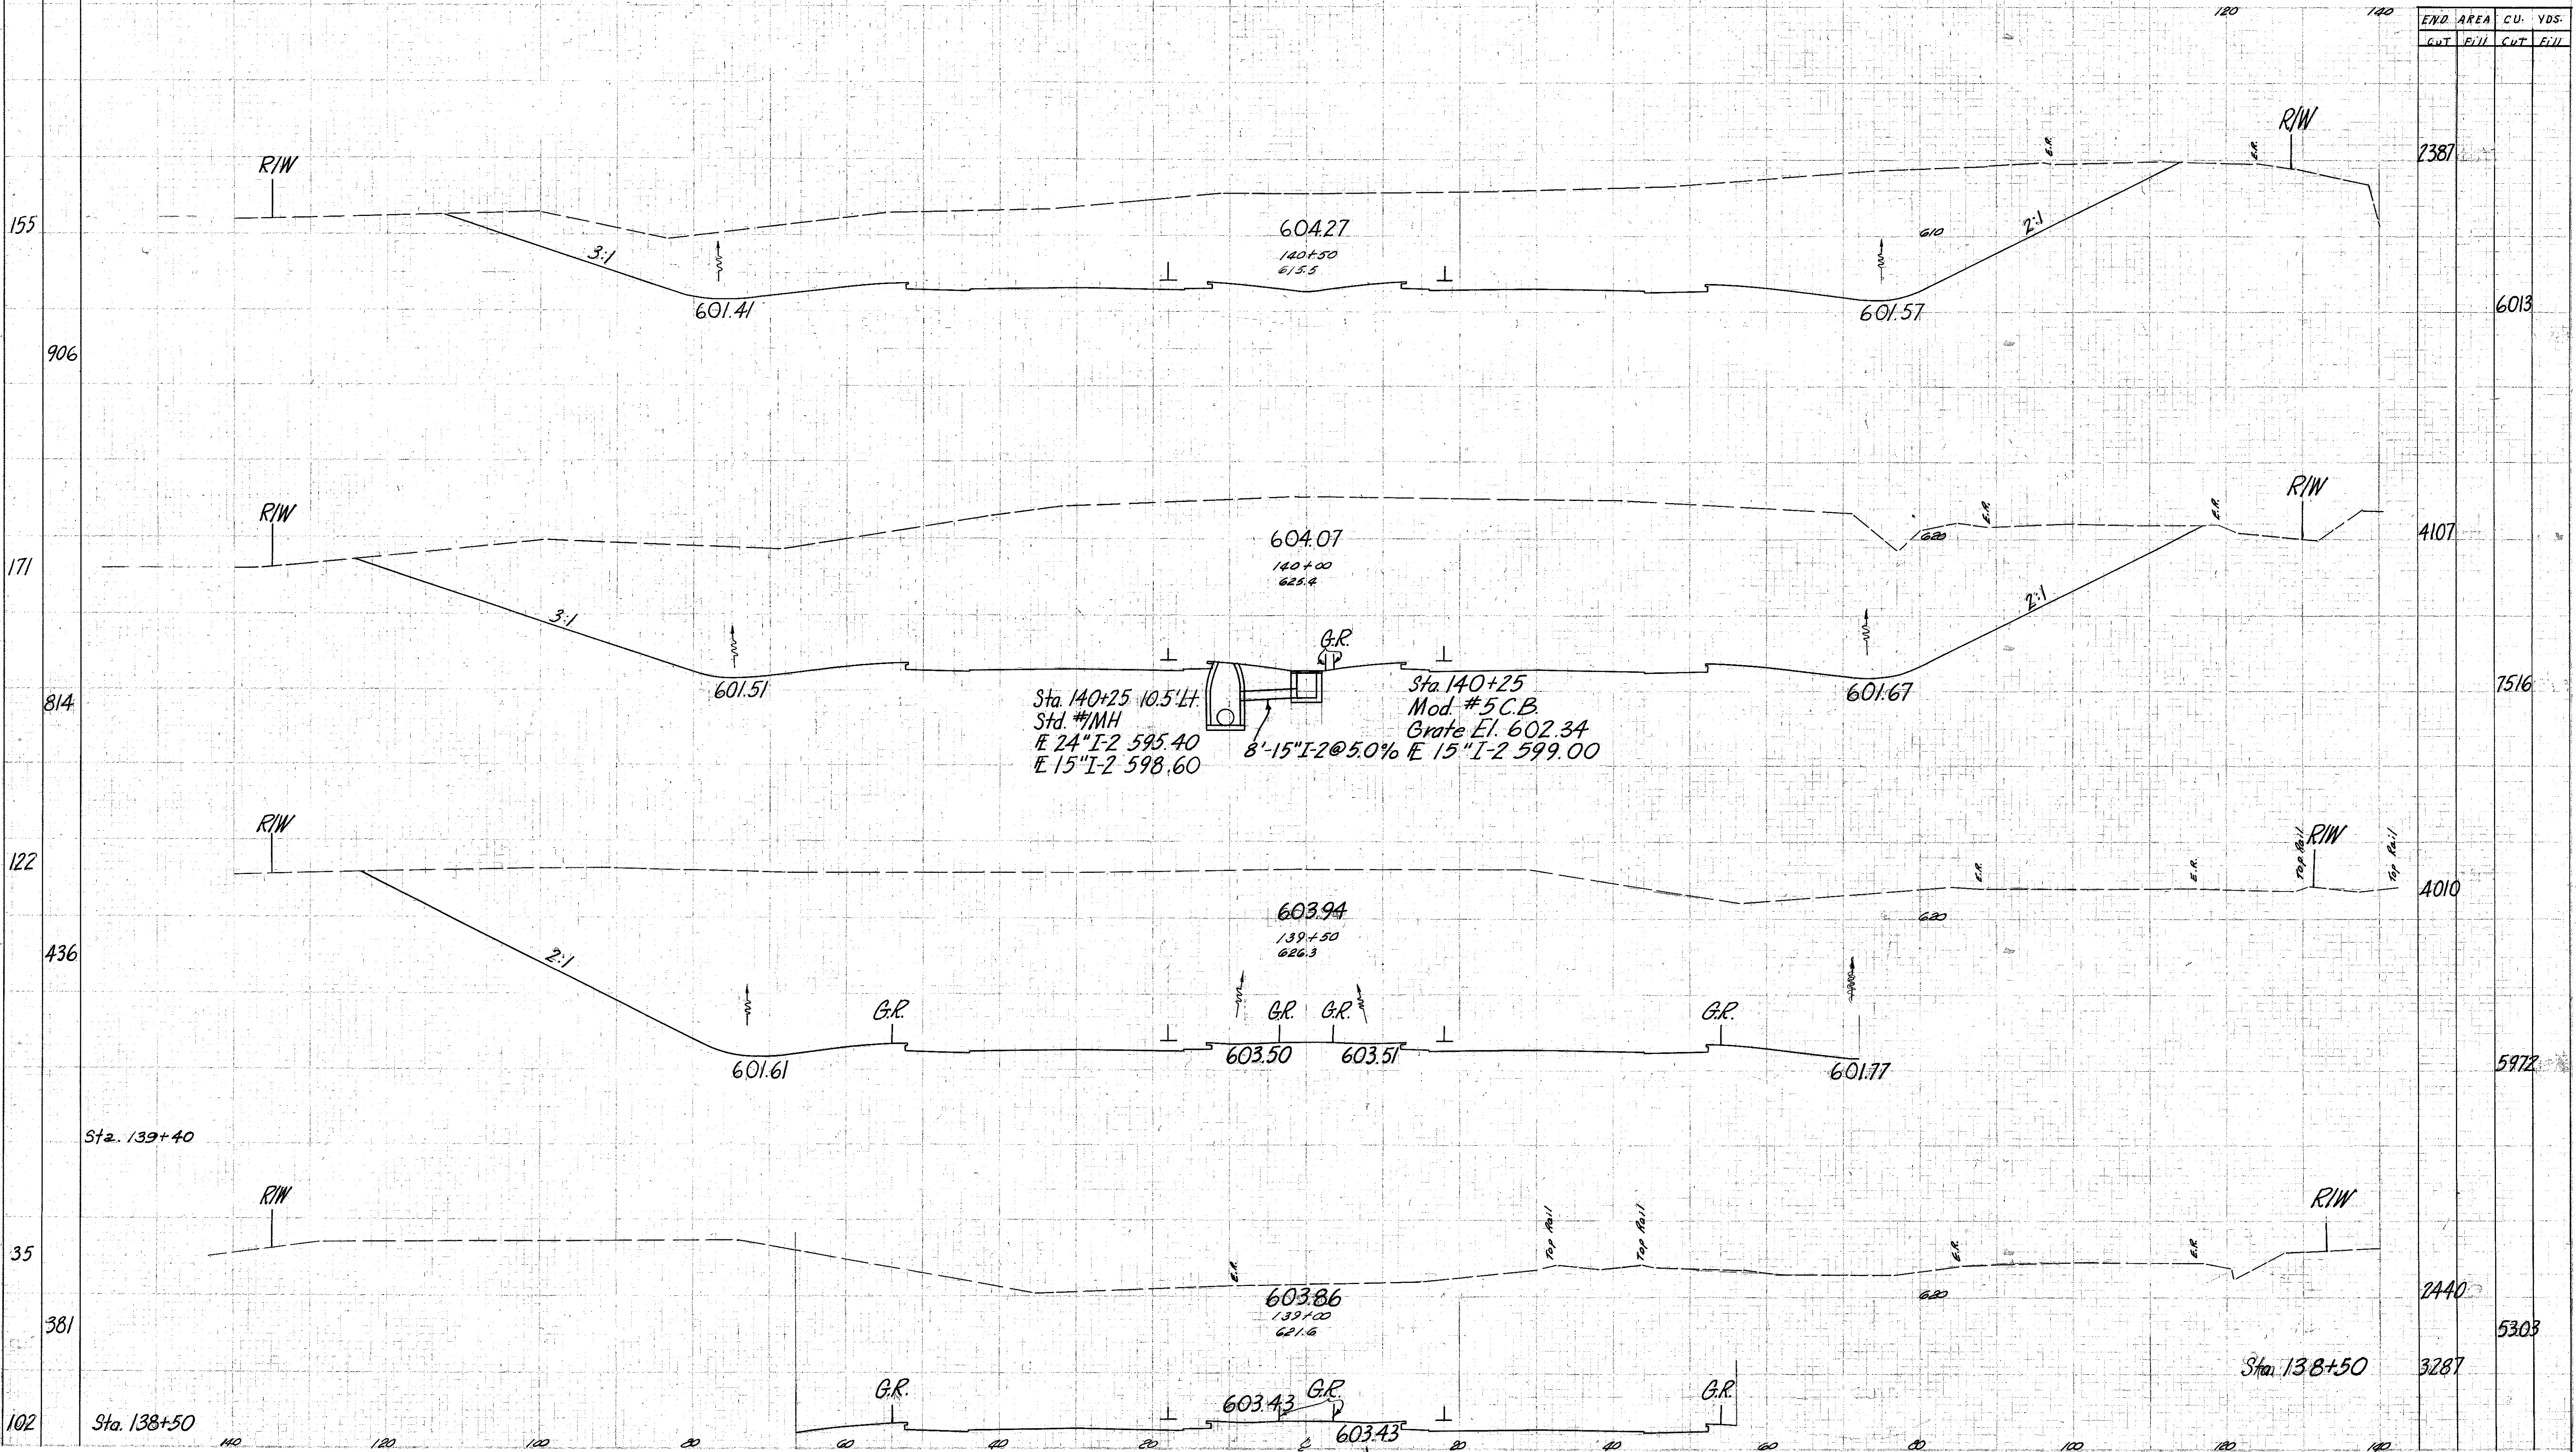

END AREA		CU. YDS.	
CUT	FILL	CUT	FILL
		2387	
		6013	
		4107	
		7516	
		4010	
		5972	
		2440	5303
		3287	