


SEEDING  
END WIDTH SQ. YDS.

REG. NO. DIVISION	STATE	PROJECT
2	OHIO	U-329 (15)

43  
297

LAKE COUNTY  
LAK-2-4.42

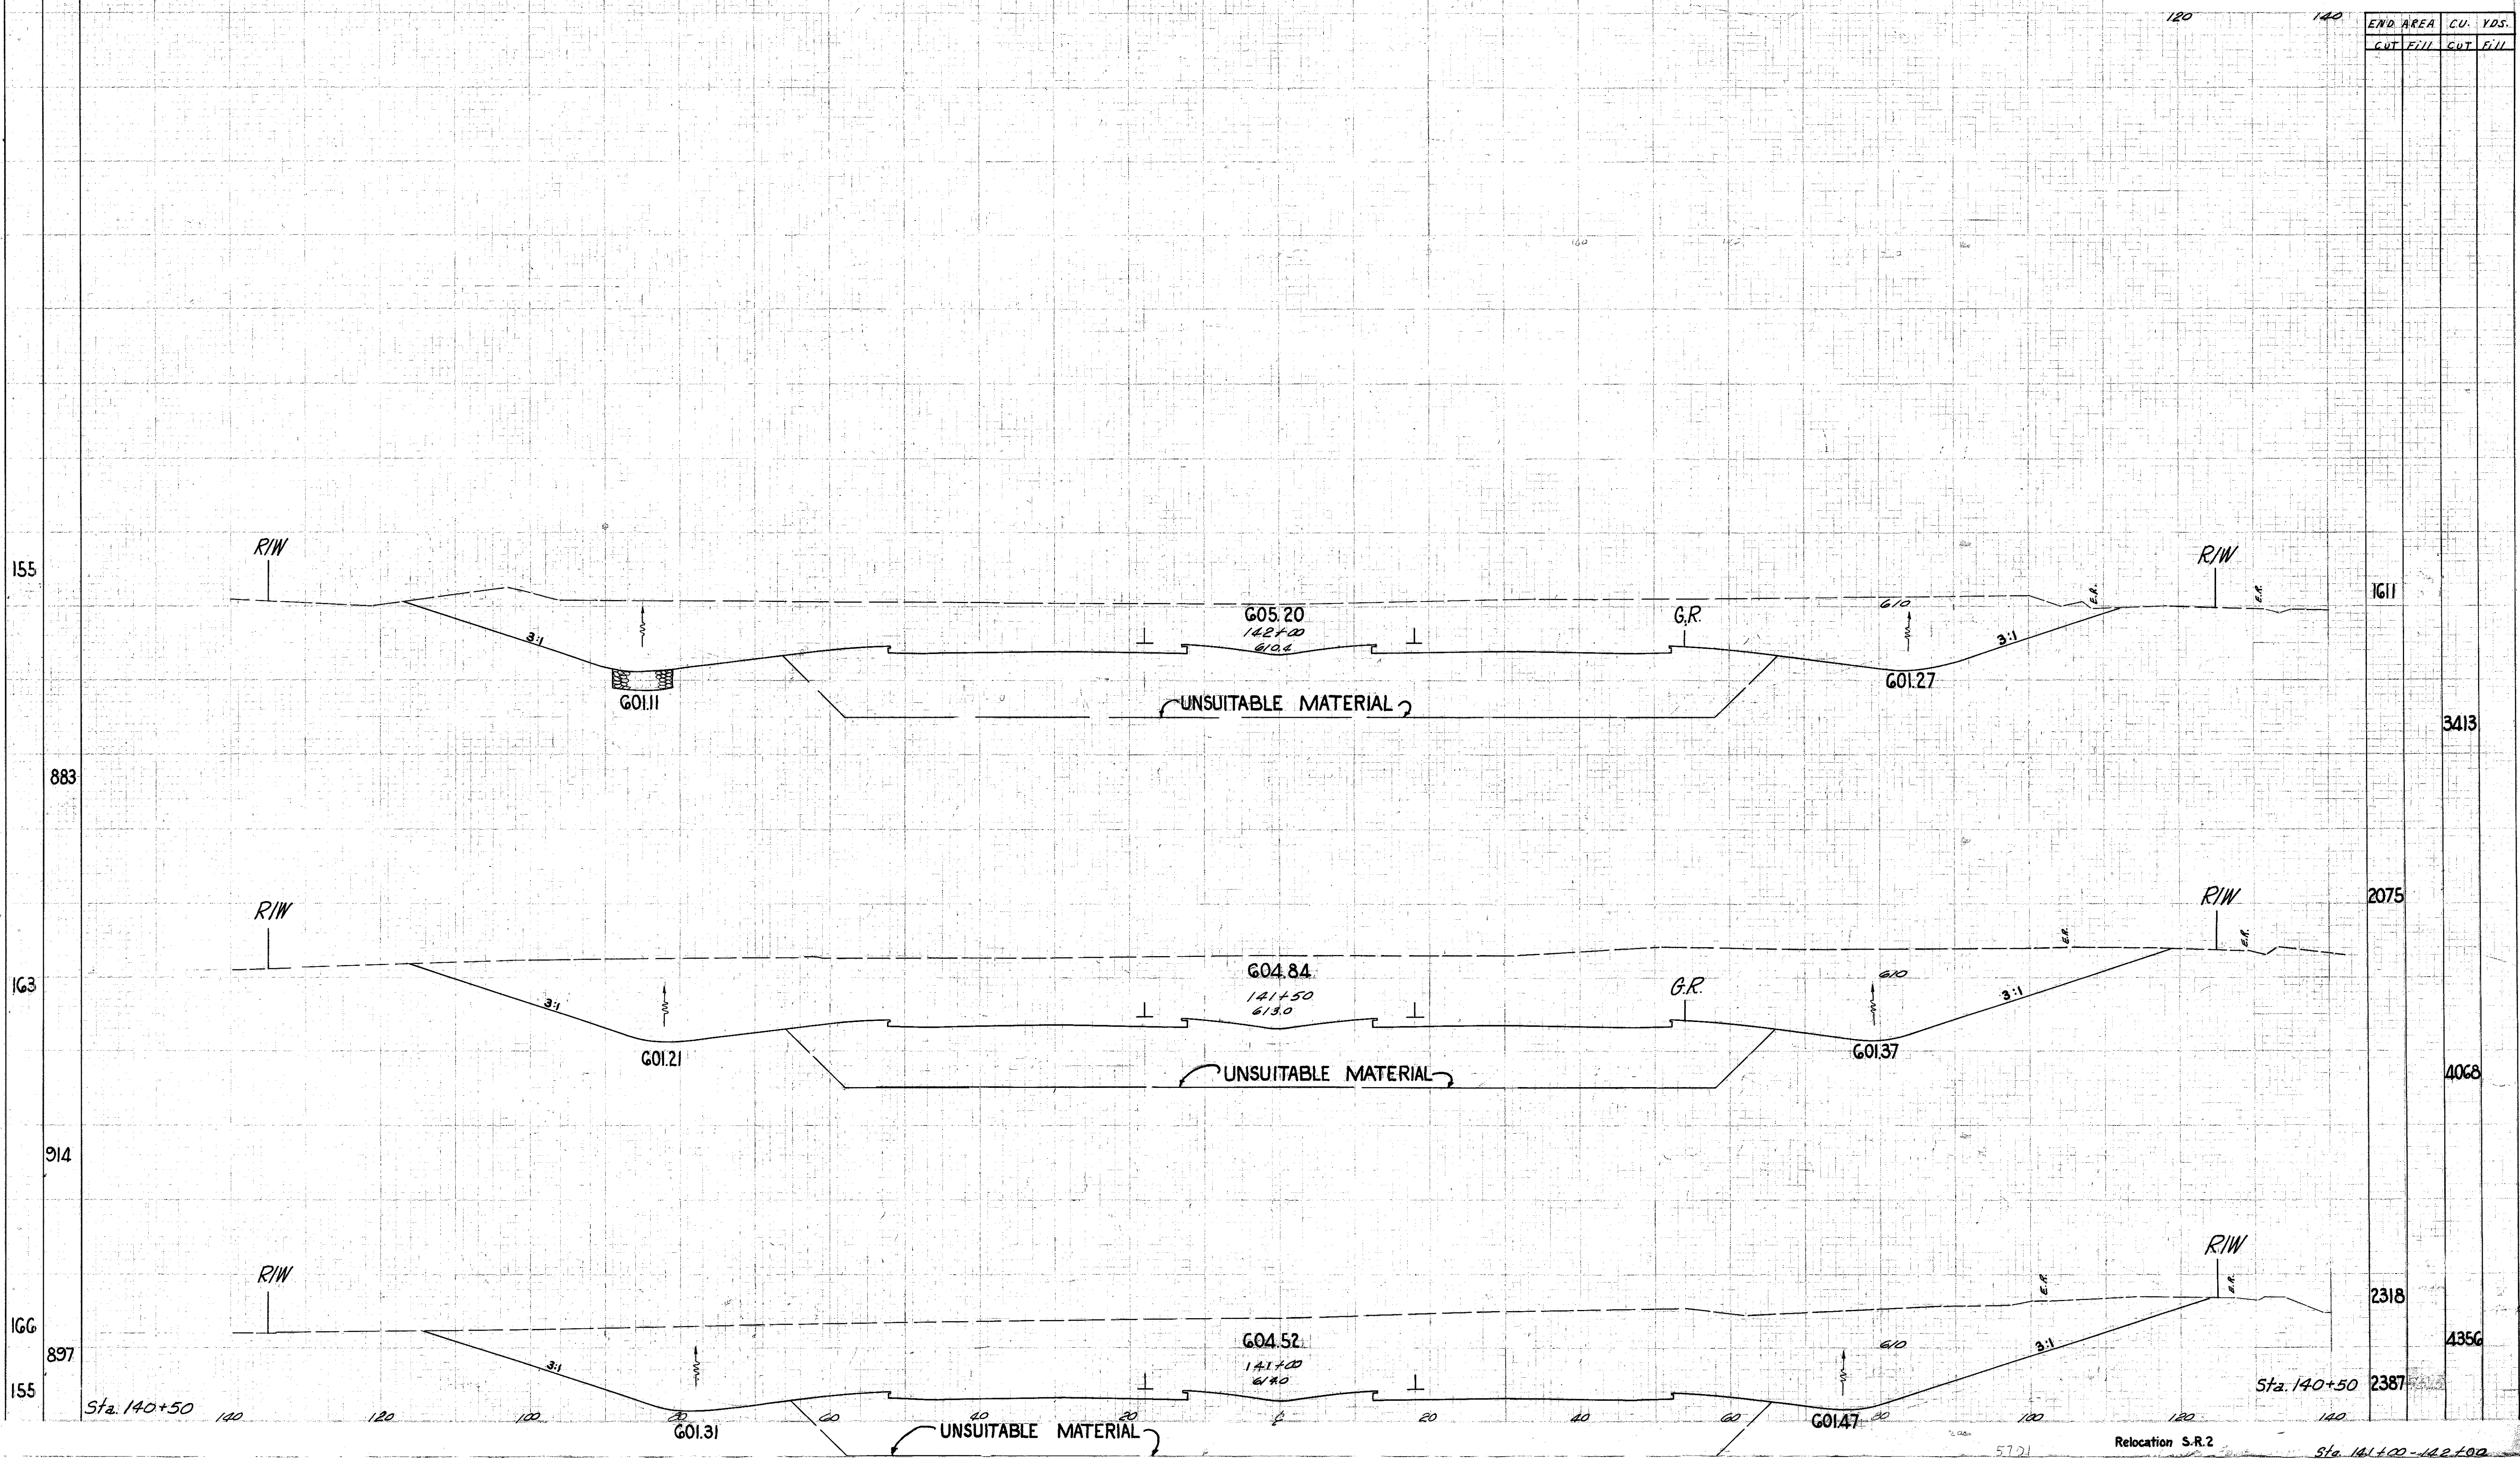

Relocation S.R.2  
Sta. 141+00 - 142+00