


SEEDING
 END WIDTH
 166
 165
 160
 157

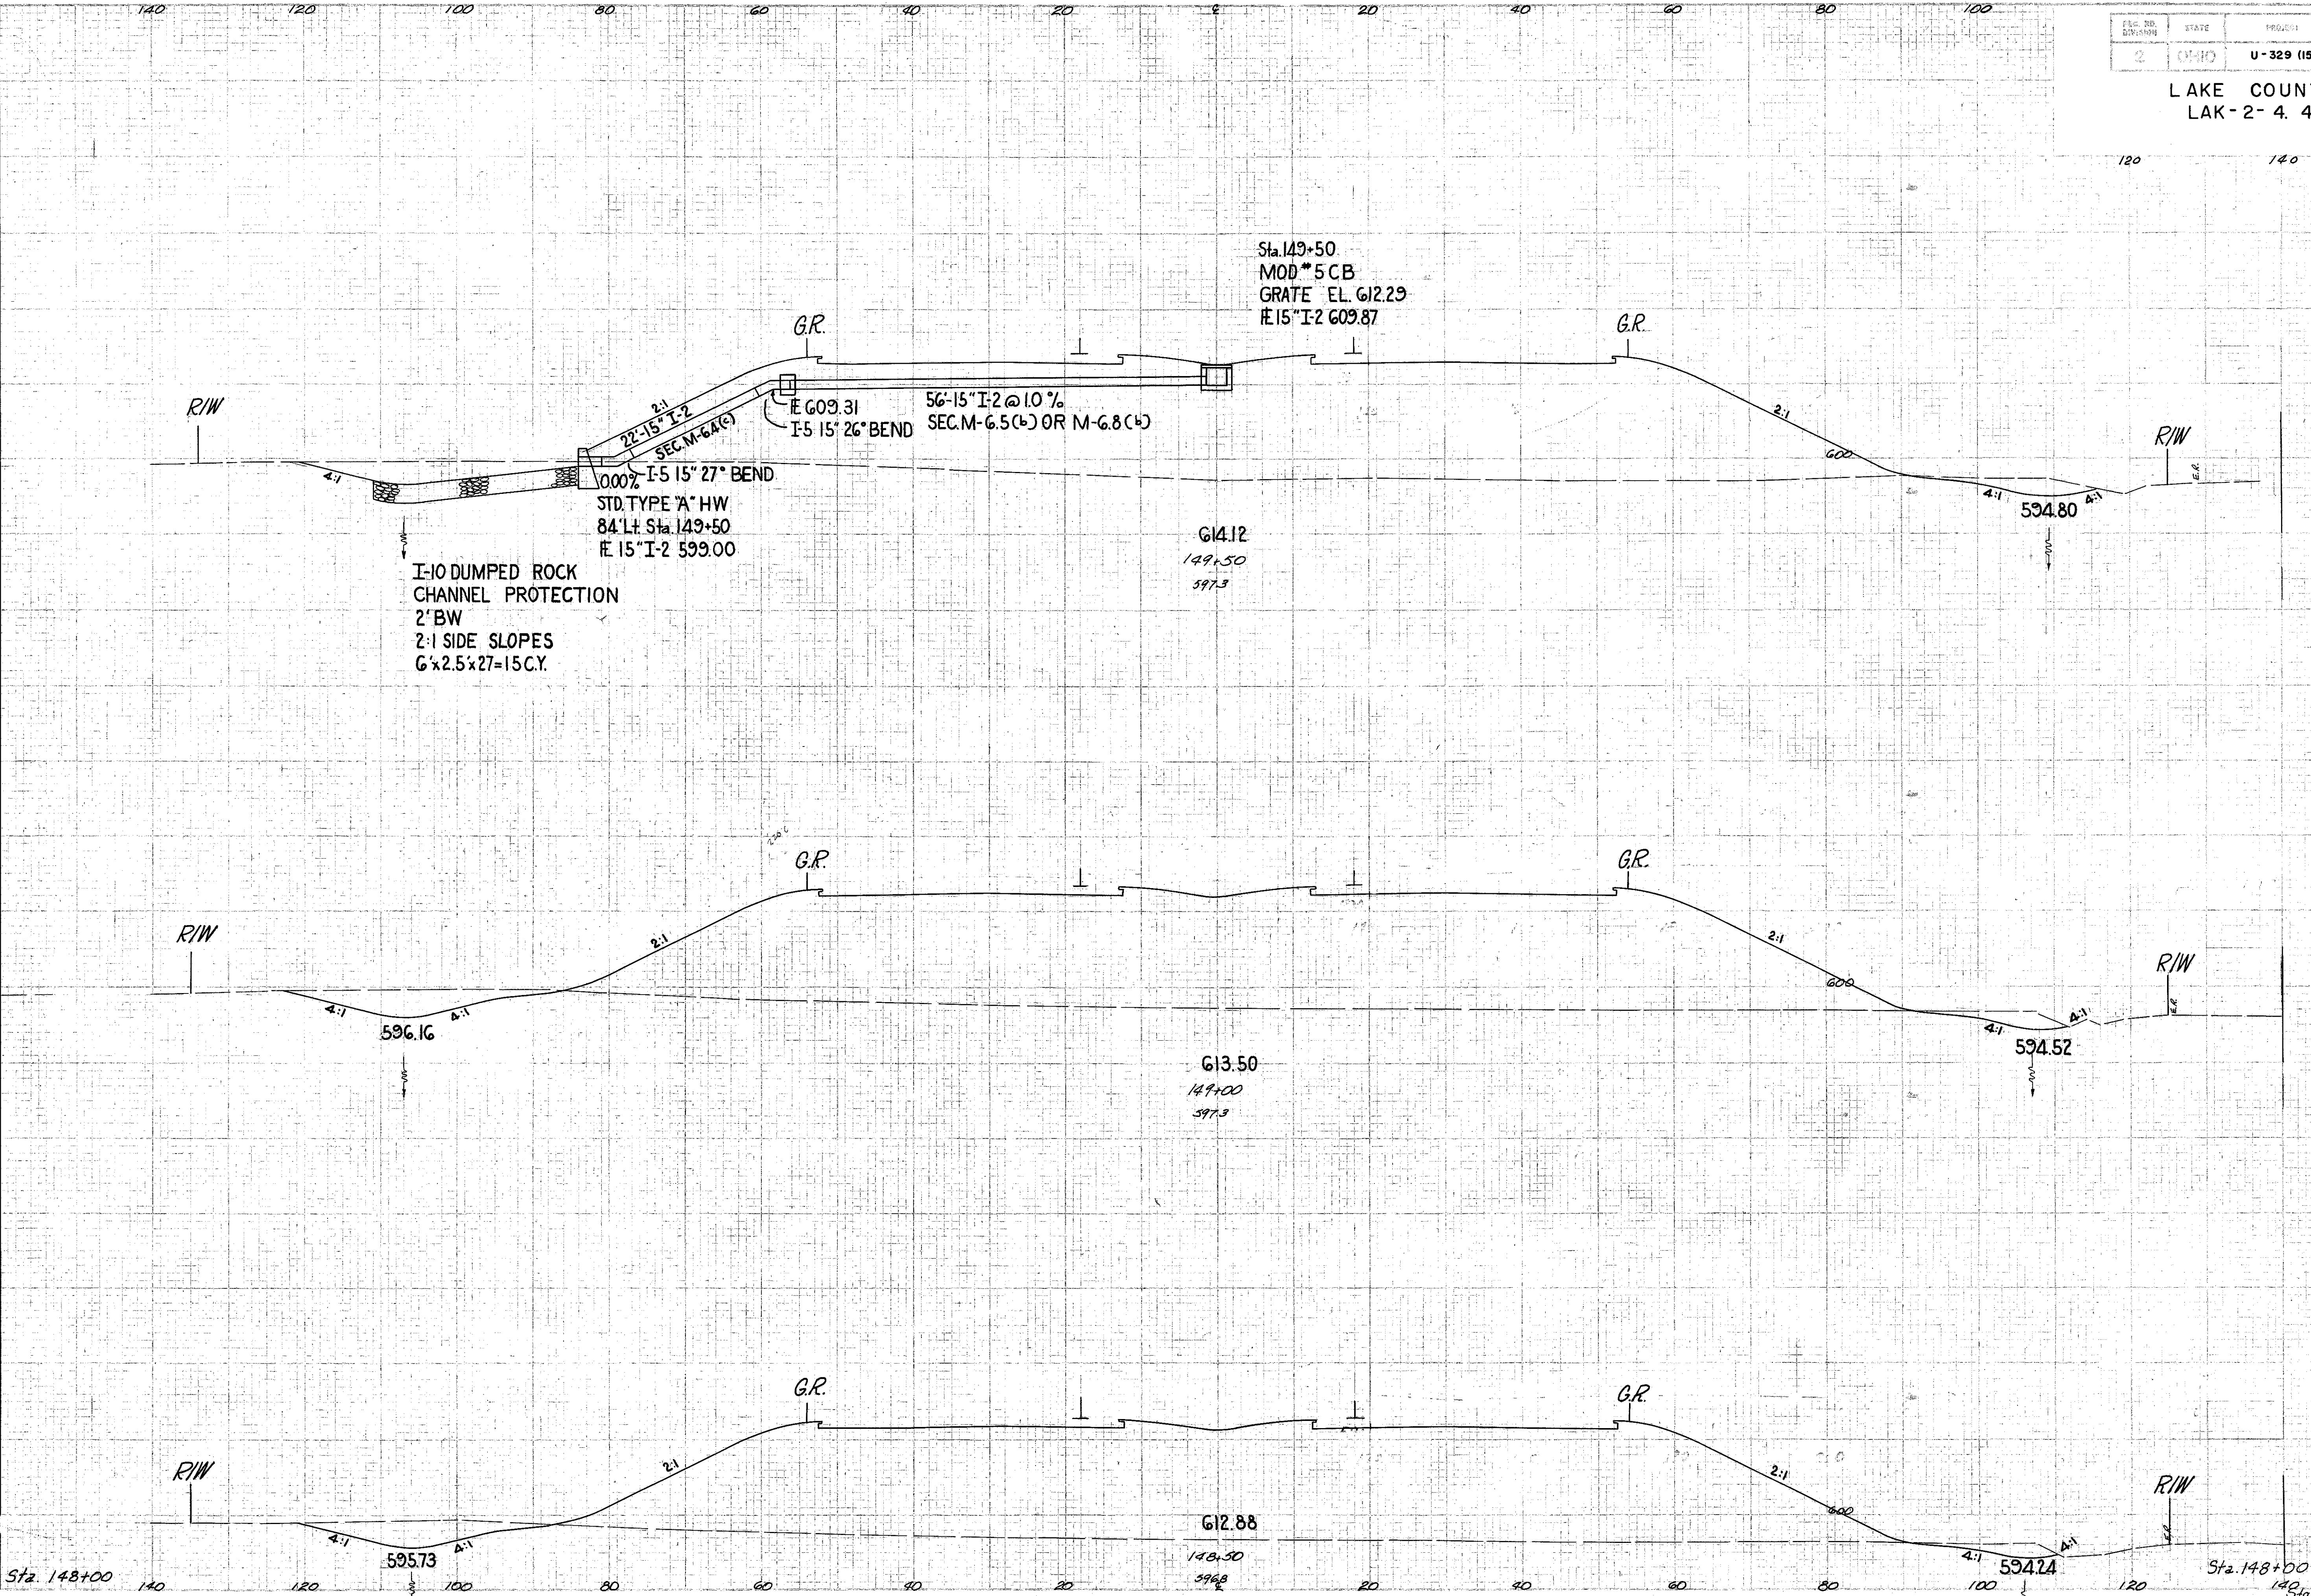

END AREA		CU. YDS.	
CUT	FILL	CUT	FILL
82	2297		
162	4161		
93	2197		
167	4043		
87	2170		
136	4027		
60	2179		