


SEEDING 140 120 100 80 60 40 20 0 20 40 60 80 100 120 140

END WIDTH YDS.

FED. RD. DISTRICT	STATE	PROJECT
2	OHIO	U-329 (15)

53  
297

LAKE COUNTY  
LAK-2-4.42

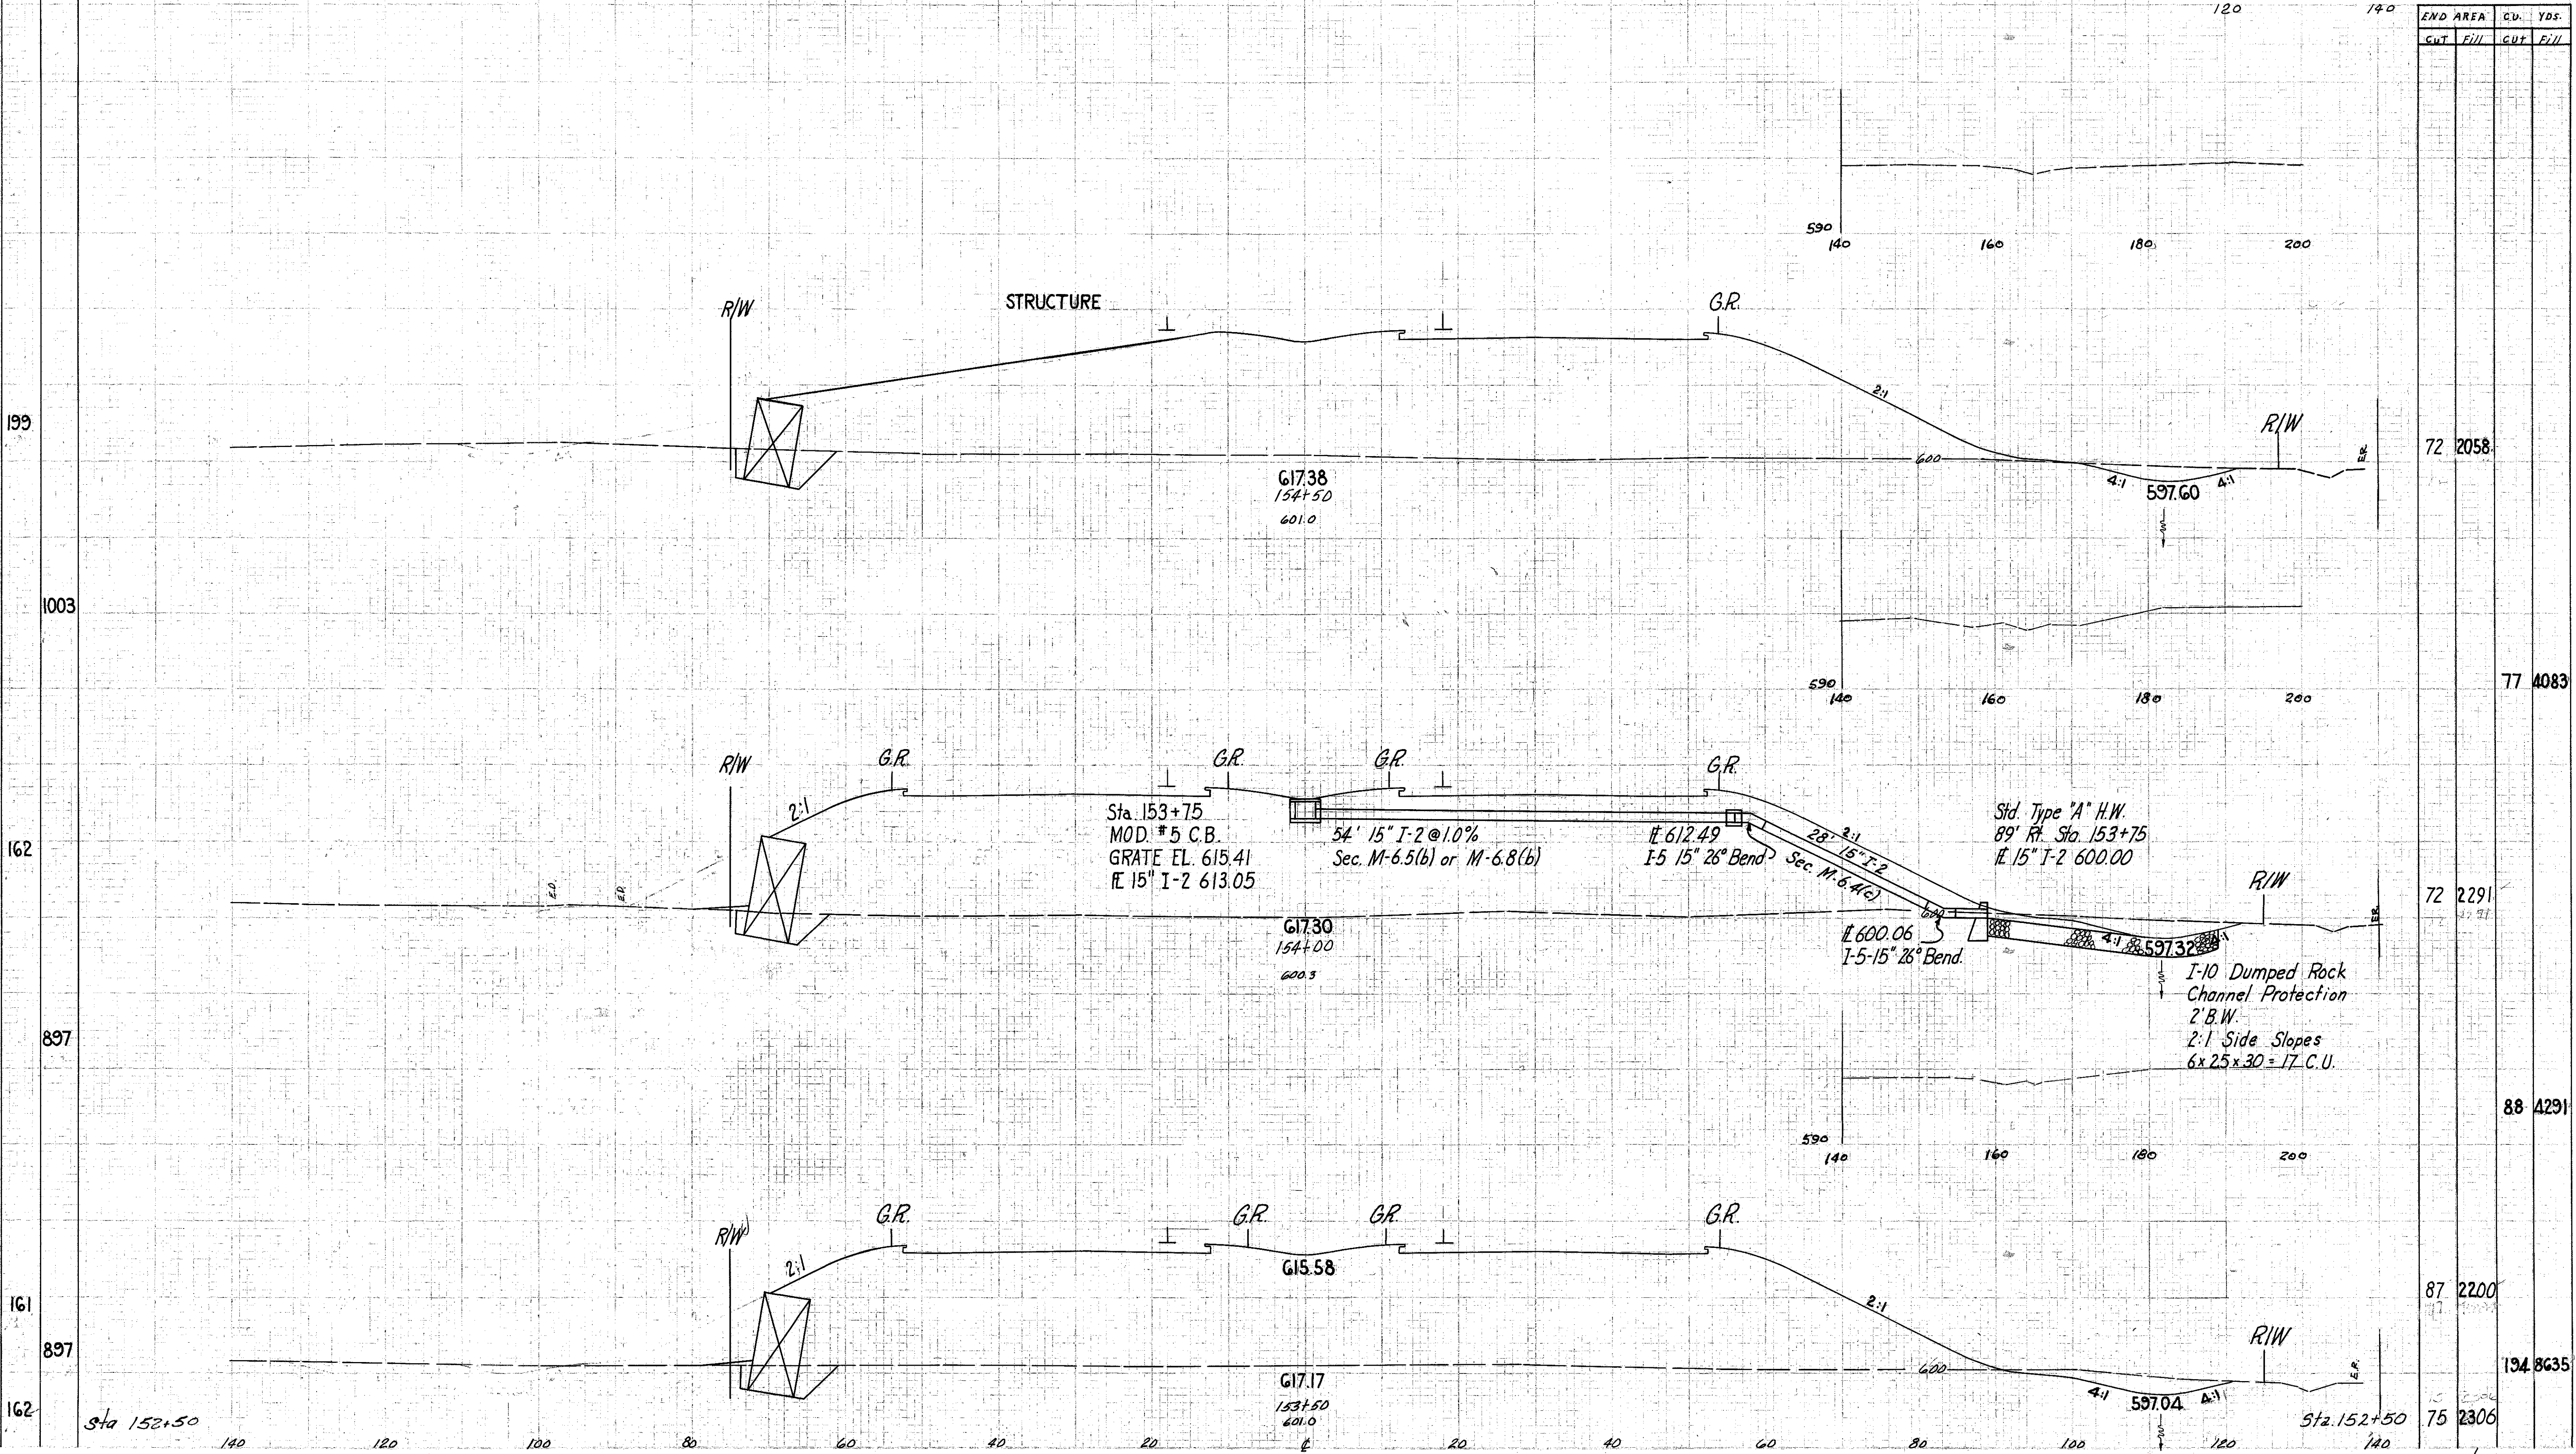

END AREA	CU.		YDS.
	CUT	FILL	
72	2058		
77	4083		
72	2291		
88	4291		
87	2200		
134	8635		
75	2306		