


SEEDING
END WIDTH 128

PLAN NO.	STATE	PROJECT
2	OHIO	U-329 (15)

54
297

LAKE COUNTY
LAK-2-4.42

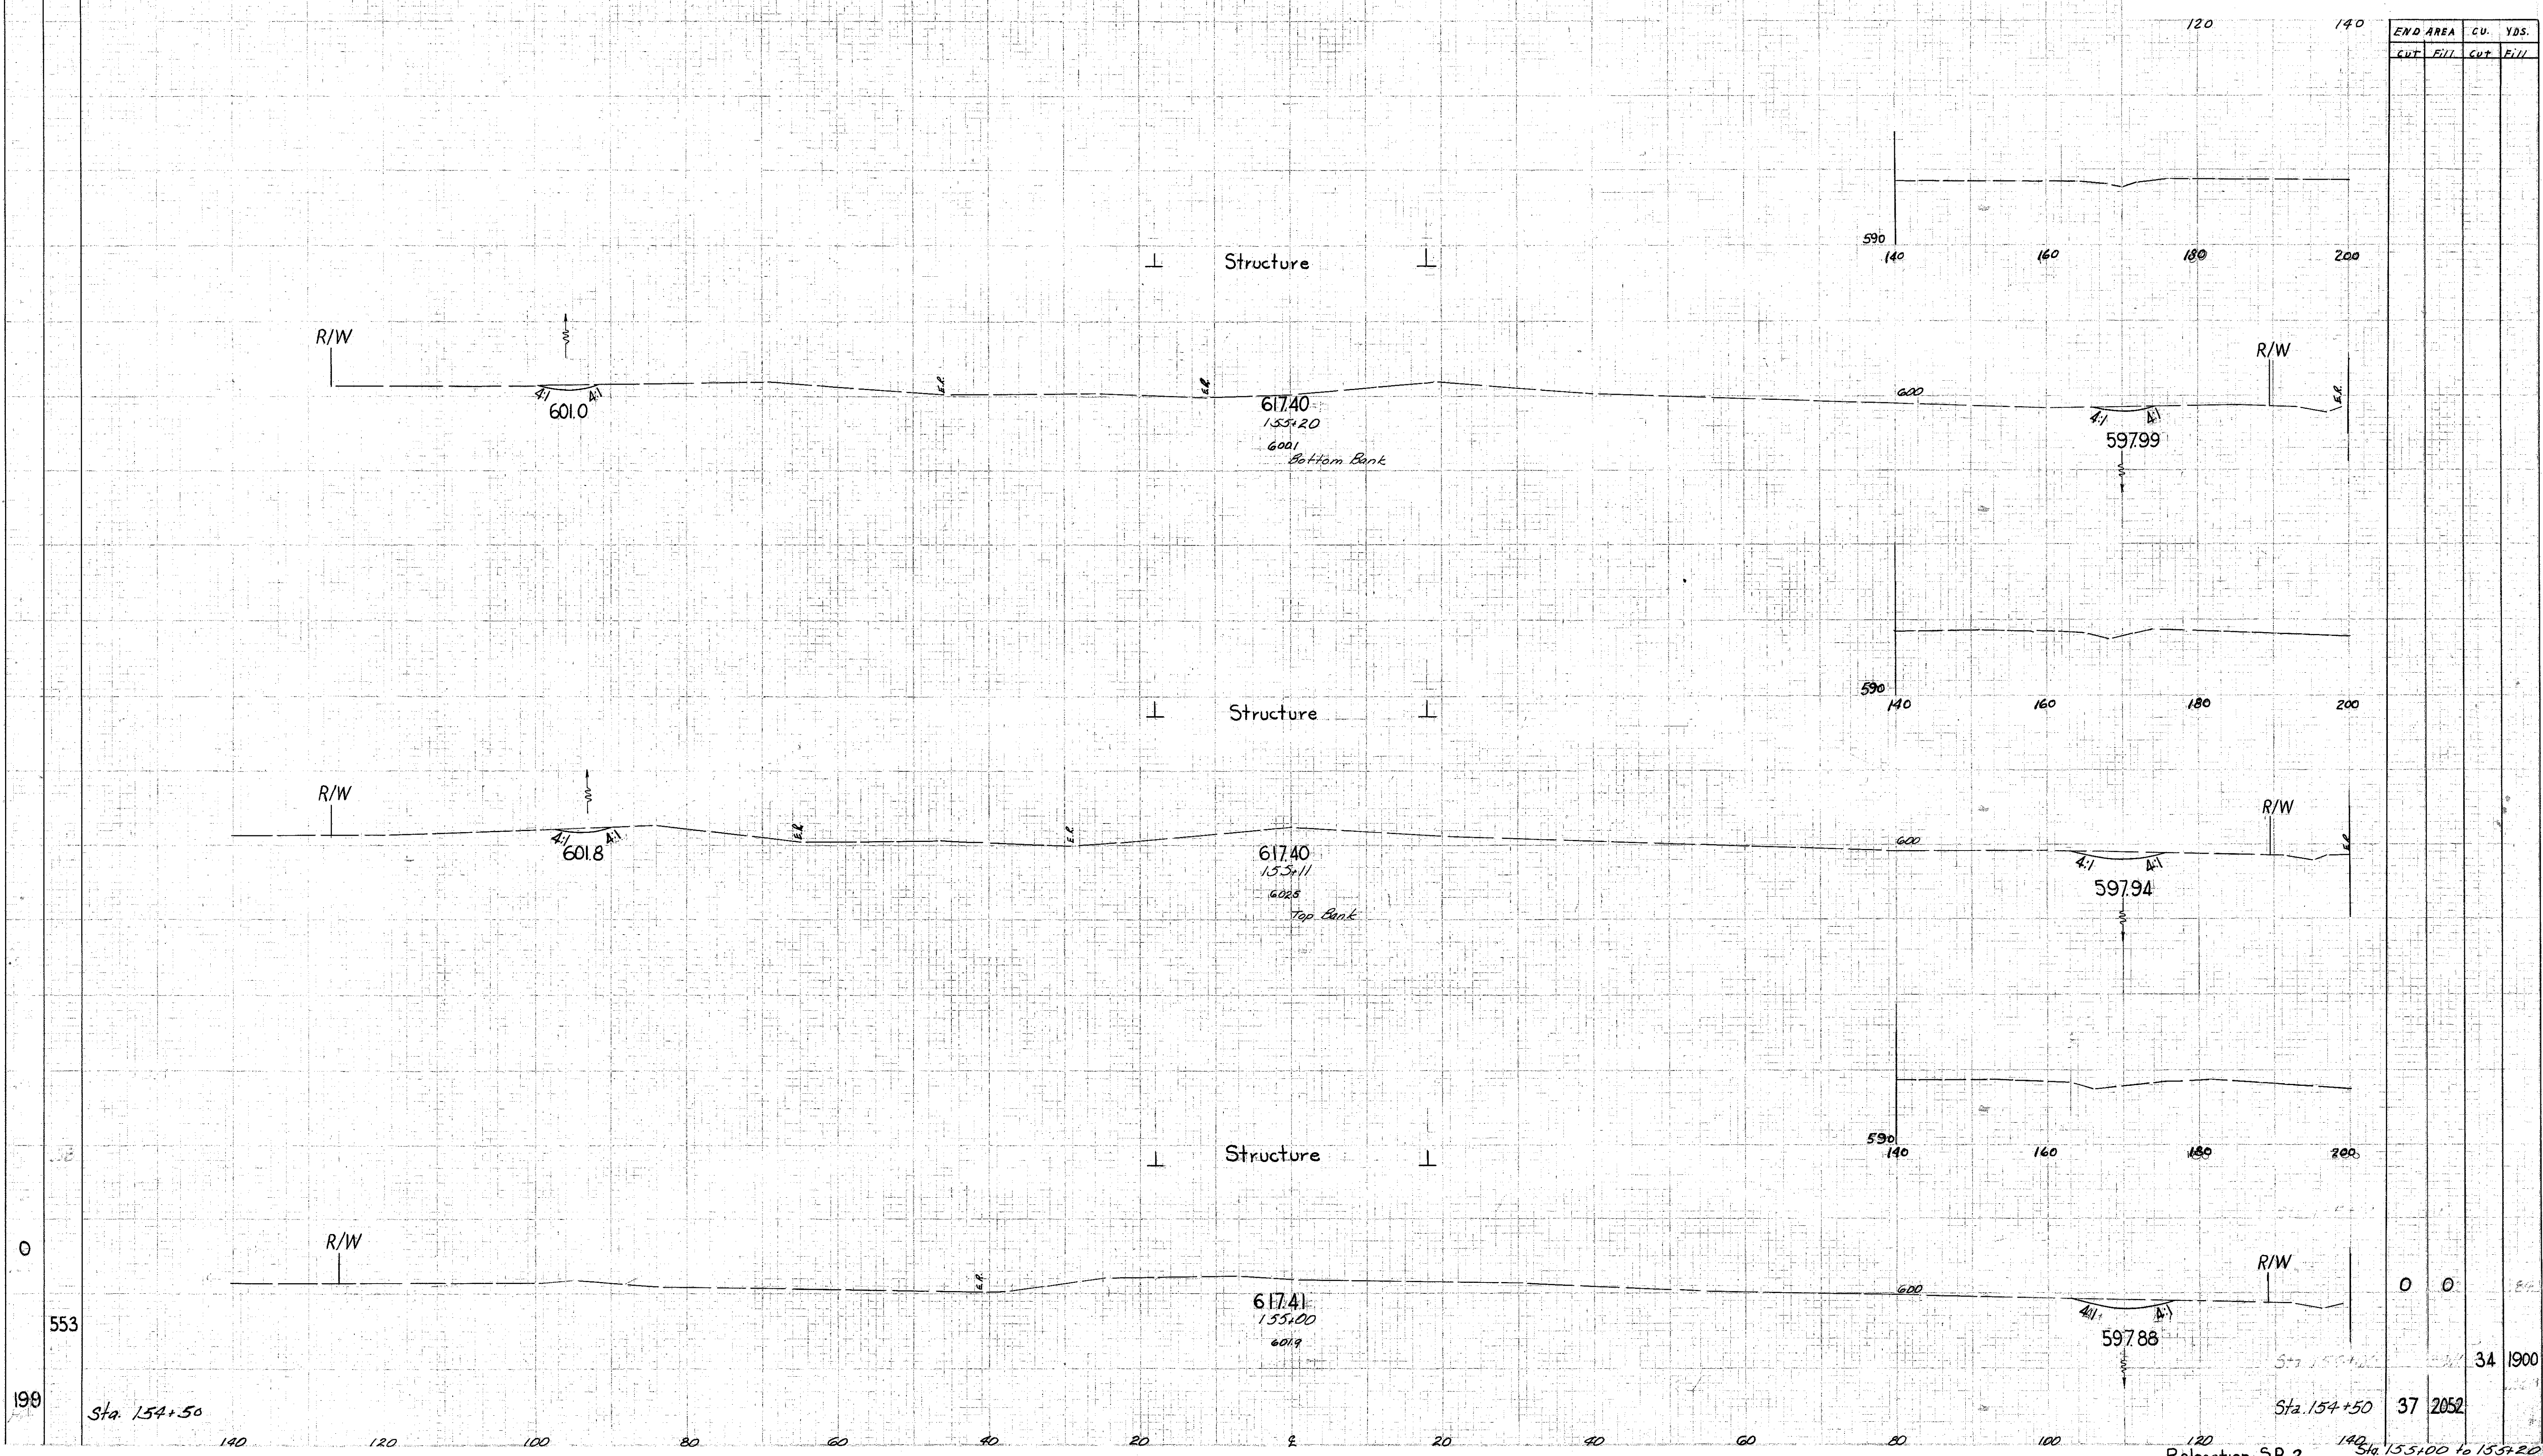

END AREA		CU.		YDS.	
CUT	FILL	CUT	FILL	CUT	FILL
0	0				
37	2052			34	1900

198
553

Sta. 154+50

Sta. 155+20

Sta. 154+50

Relocation SR 2

Sta. 155+00 to 155+20