


SEEDING  
END WIDTH  
%  
V.S.

LAKE COUNTY  
LAK-2- 4.42

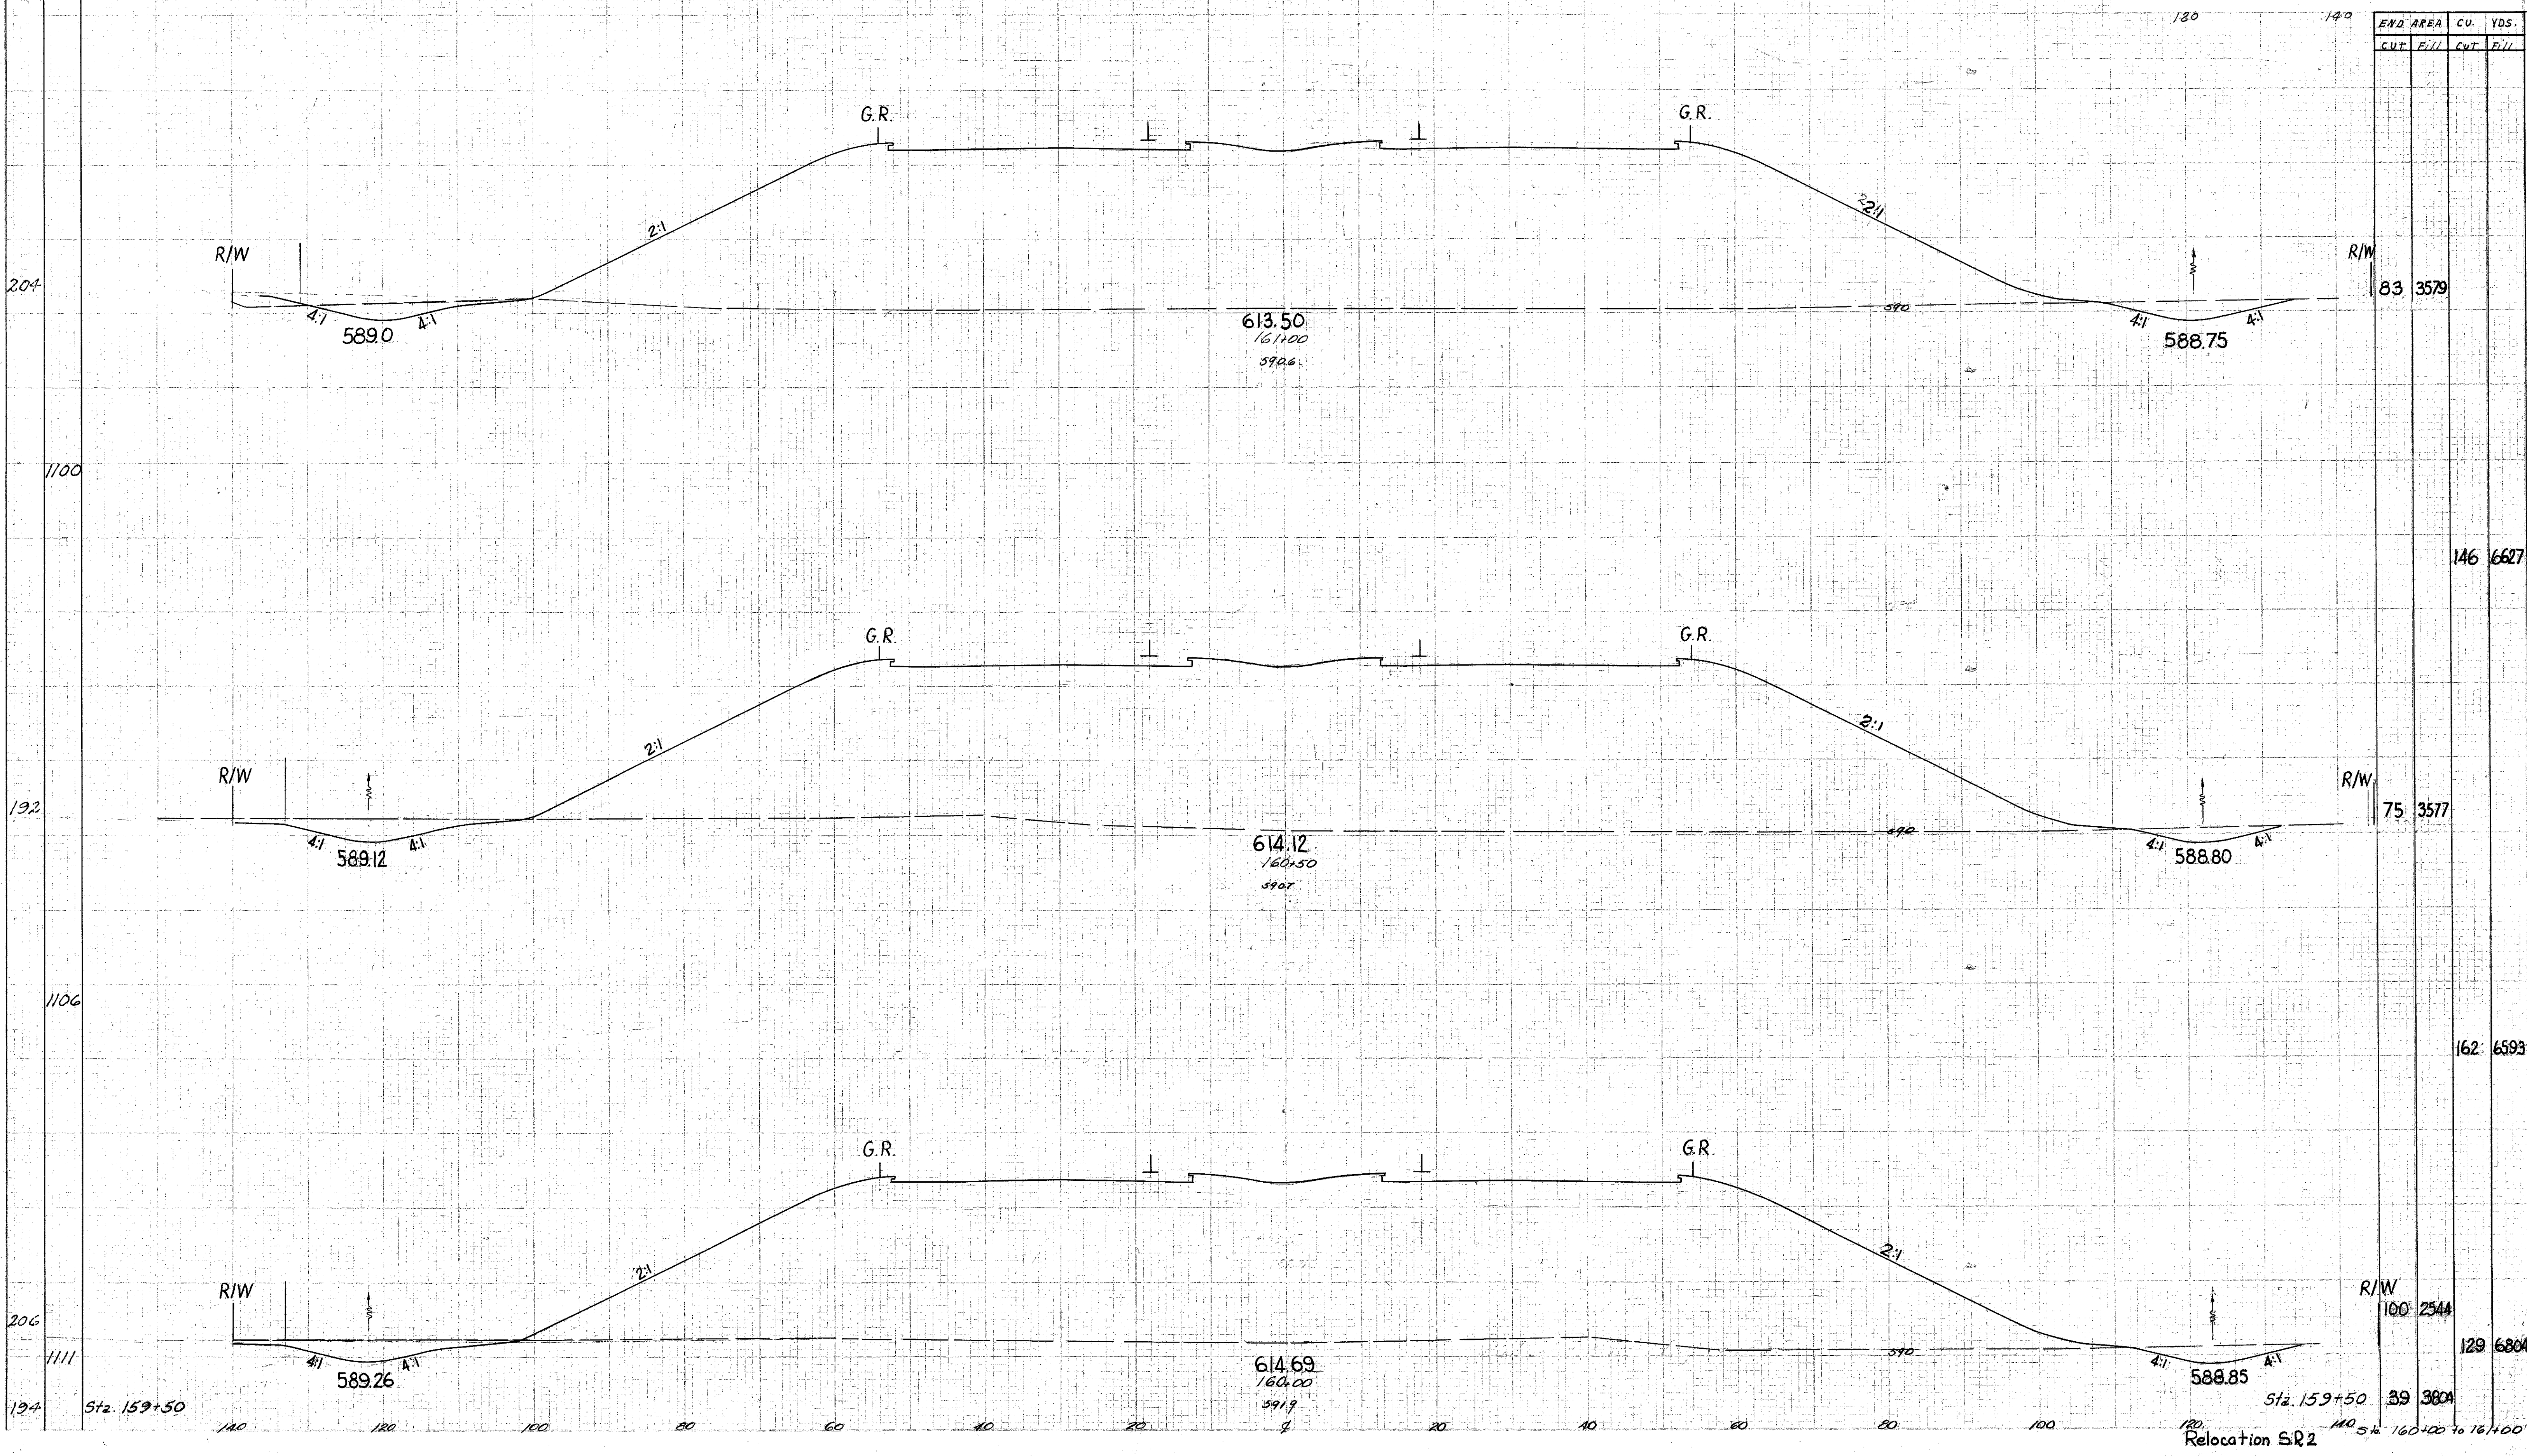

204

1100

192

1106

206

194

Sta. 159+50

Sta. 159+50

Relocation S.R.2

140 120 100 80 60 40 20 0 20 40 60 80 100 120 140

R/W 4:1 589.0 4:1 2:1 G.R. 2:1 4:1 588.75 4:1 R/W

613.50  
161.00  
390.6

R/W 4:1 589.12 4:1 2:1 G.R. 2:1 4:1 588.80 4:1 R/W

614.12  
160.50  
390.7

R/W 4:1 589.26 4:1 2:1 G.R. 2:1 4:1 588.85 4:1 R/W

614.69  
160.00  
391.9