


SEEDING
END WIDTH 50
123

LAKE COUNTY
LAK-2- 4.42

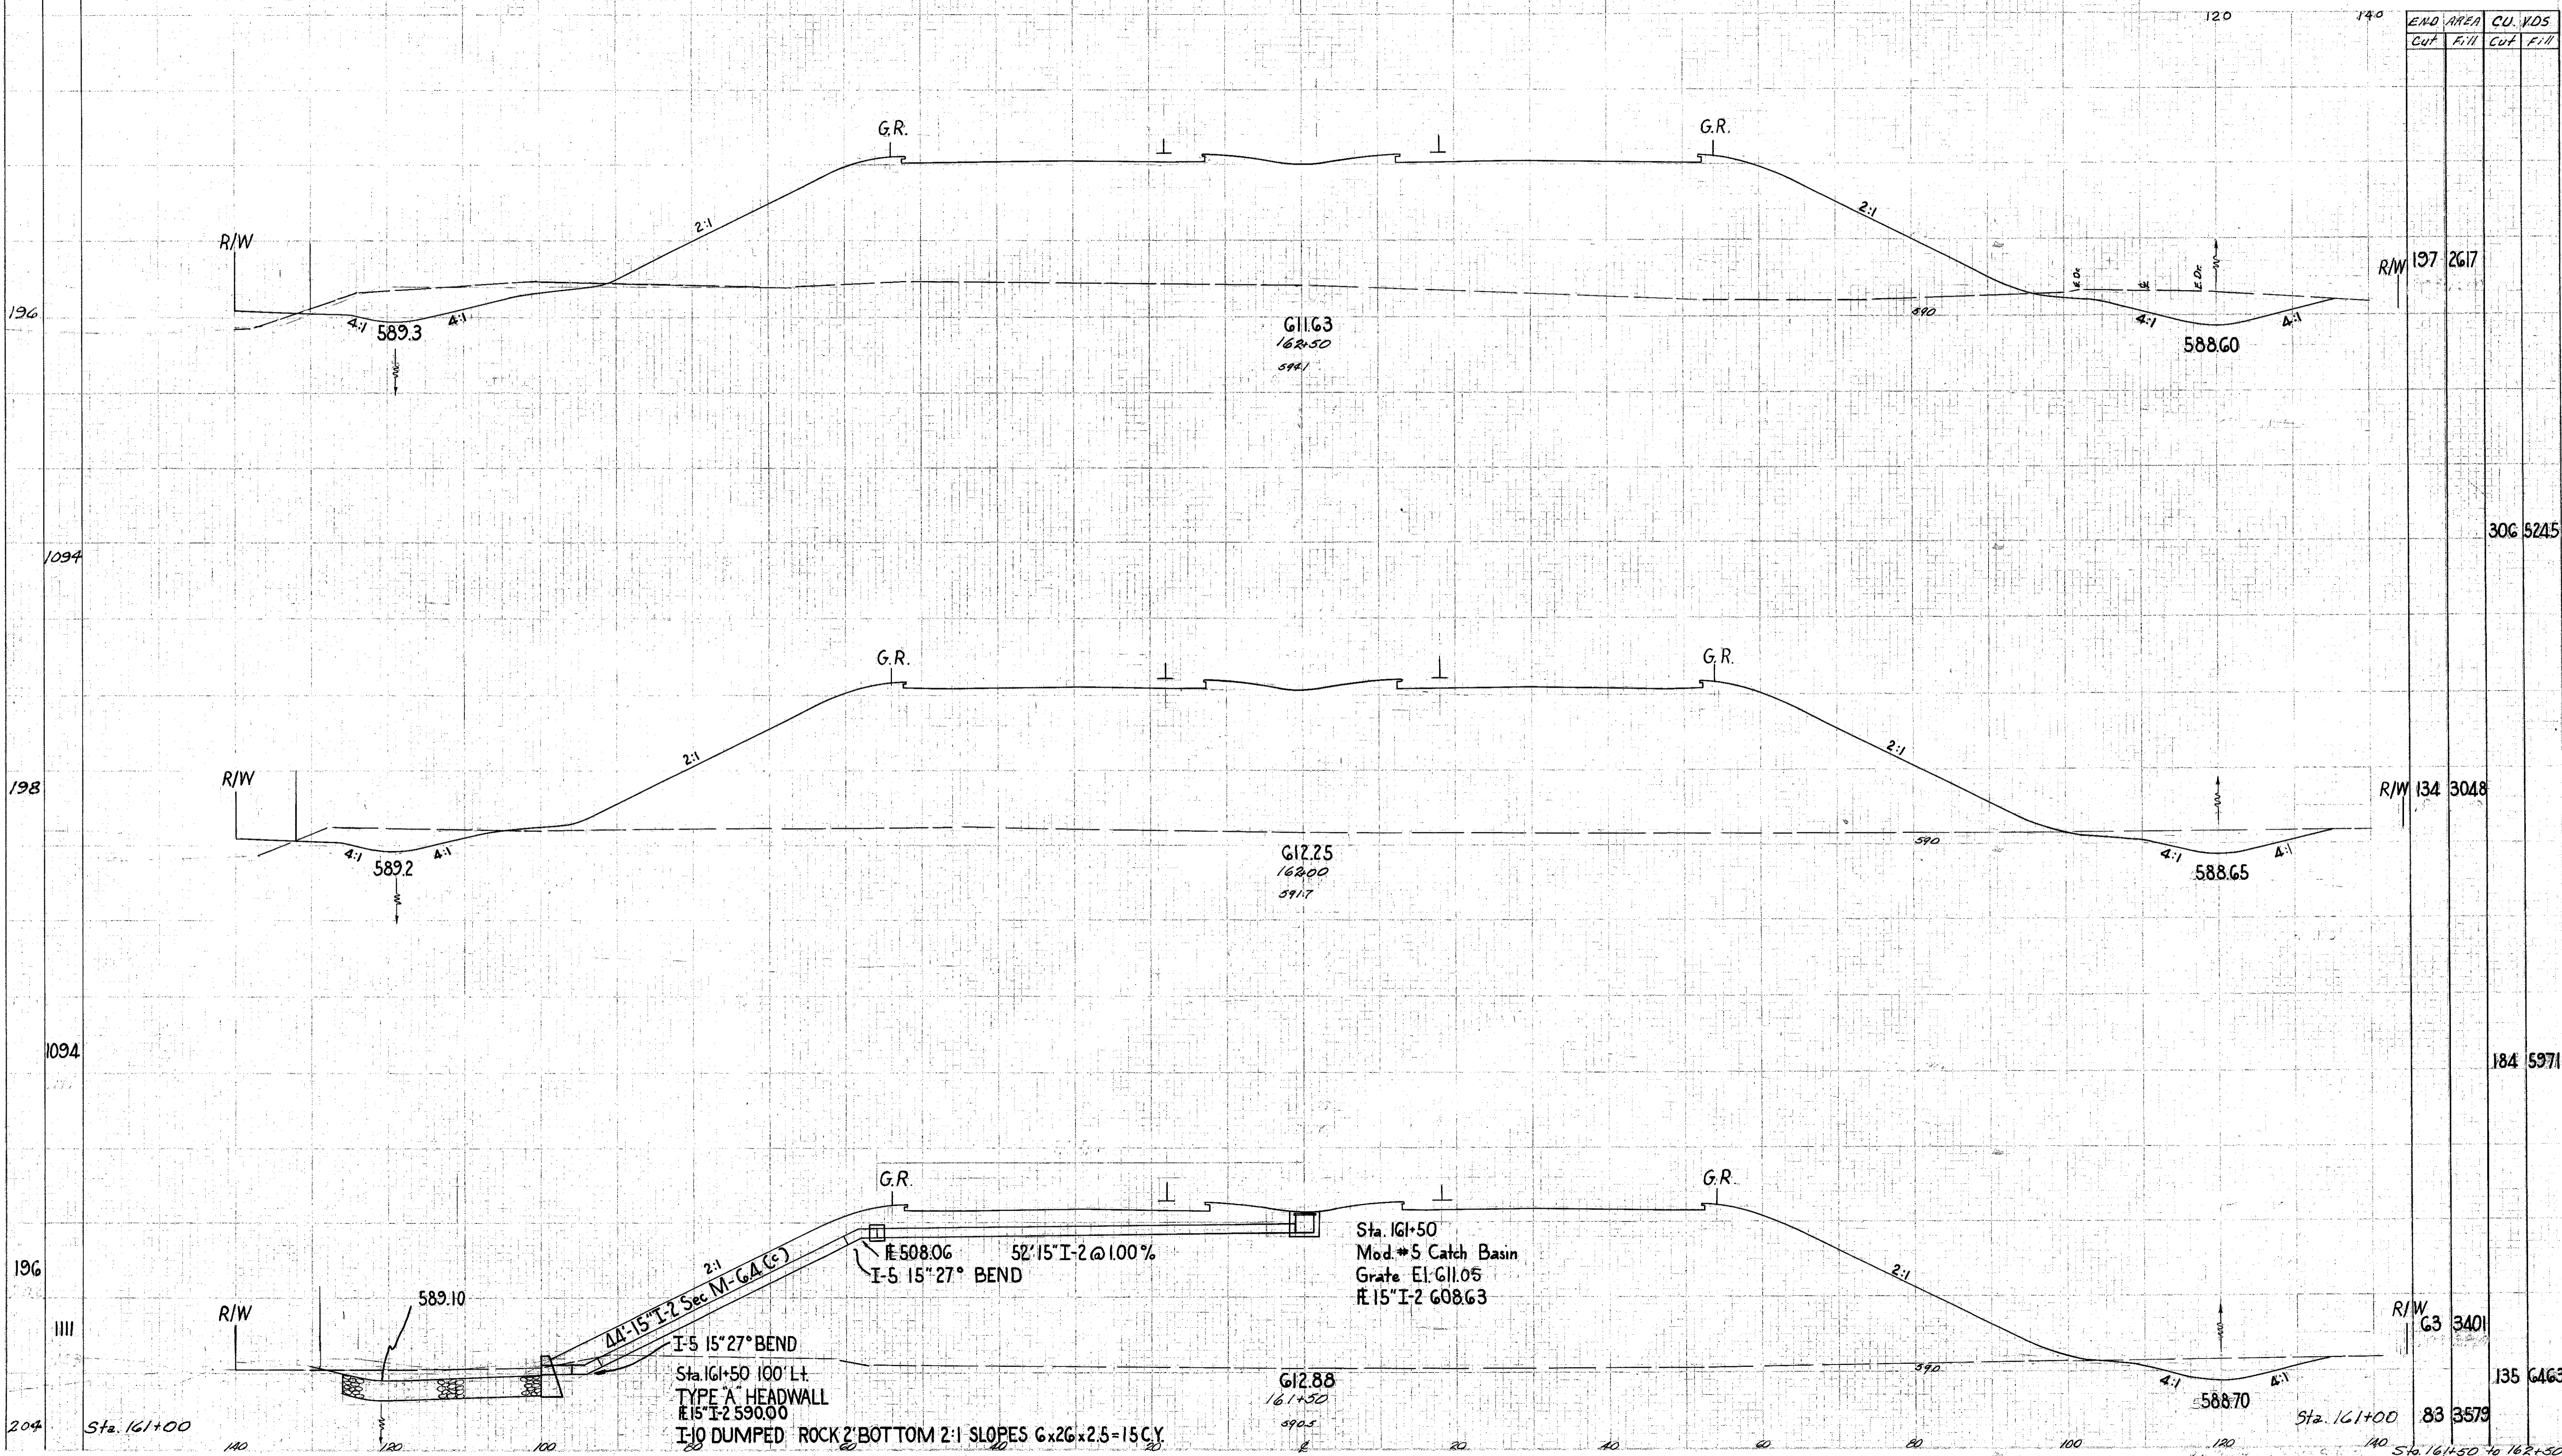

END STA	AREA	CUT	FILL	CUT	FILL
137	2617				
134	3048				
G3	3401				
83	3579				
135	6463				

Sta. 161+00

Sta. 161+00
Sta. 161+50 to 162+50