


SEEDING
END
196

LAKE COUNTY
LAK-2-4.42

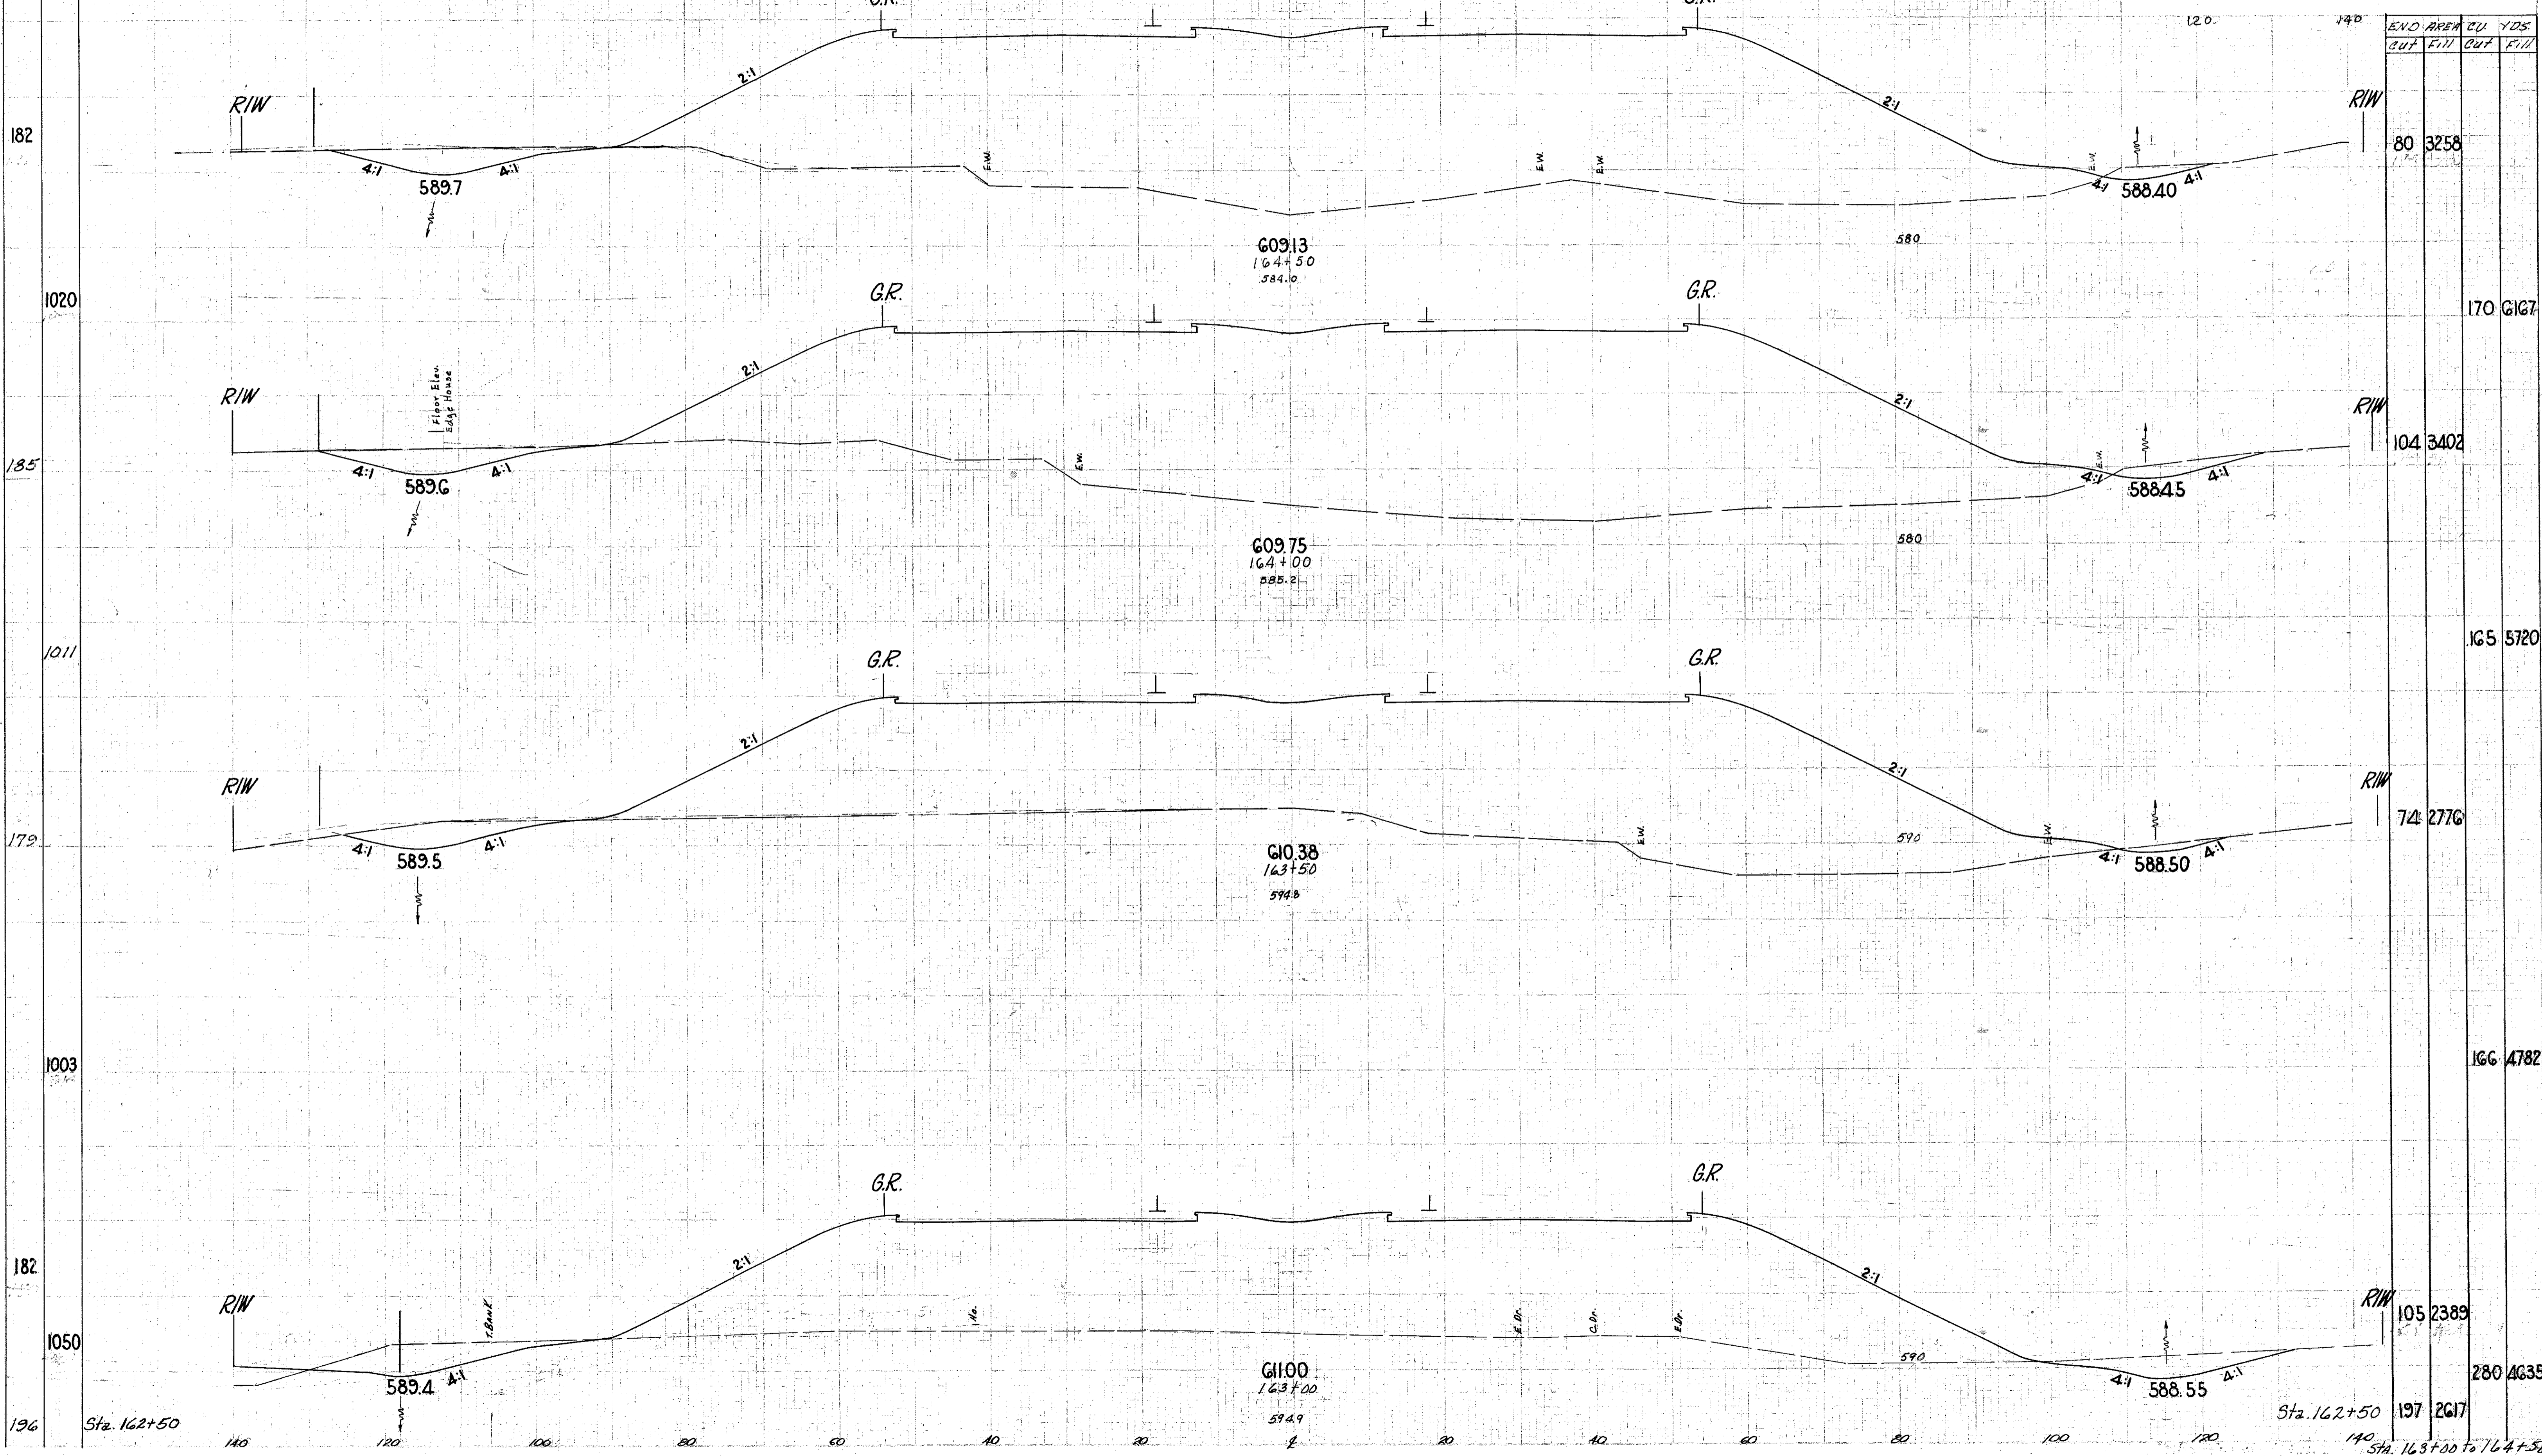

END AREA	CU	YDS
Out	Fill	Out
80	3258	
104	3402	
74	2776	
105	2389	
197	2617	
280	4635	