


SEEDING
END WIDTH
SQ YDS

FED. RD. DISTRICT	STATE	PROJECT
2	OHIO	U-329 (15)

61
297

LAKE COUNTY
LAK-2-4.42

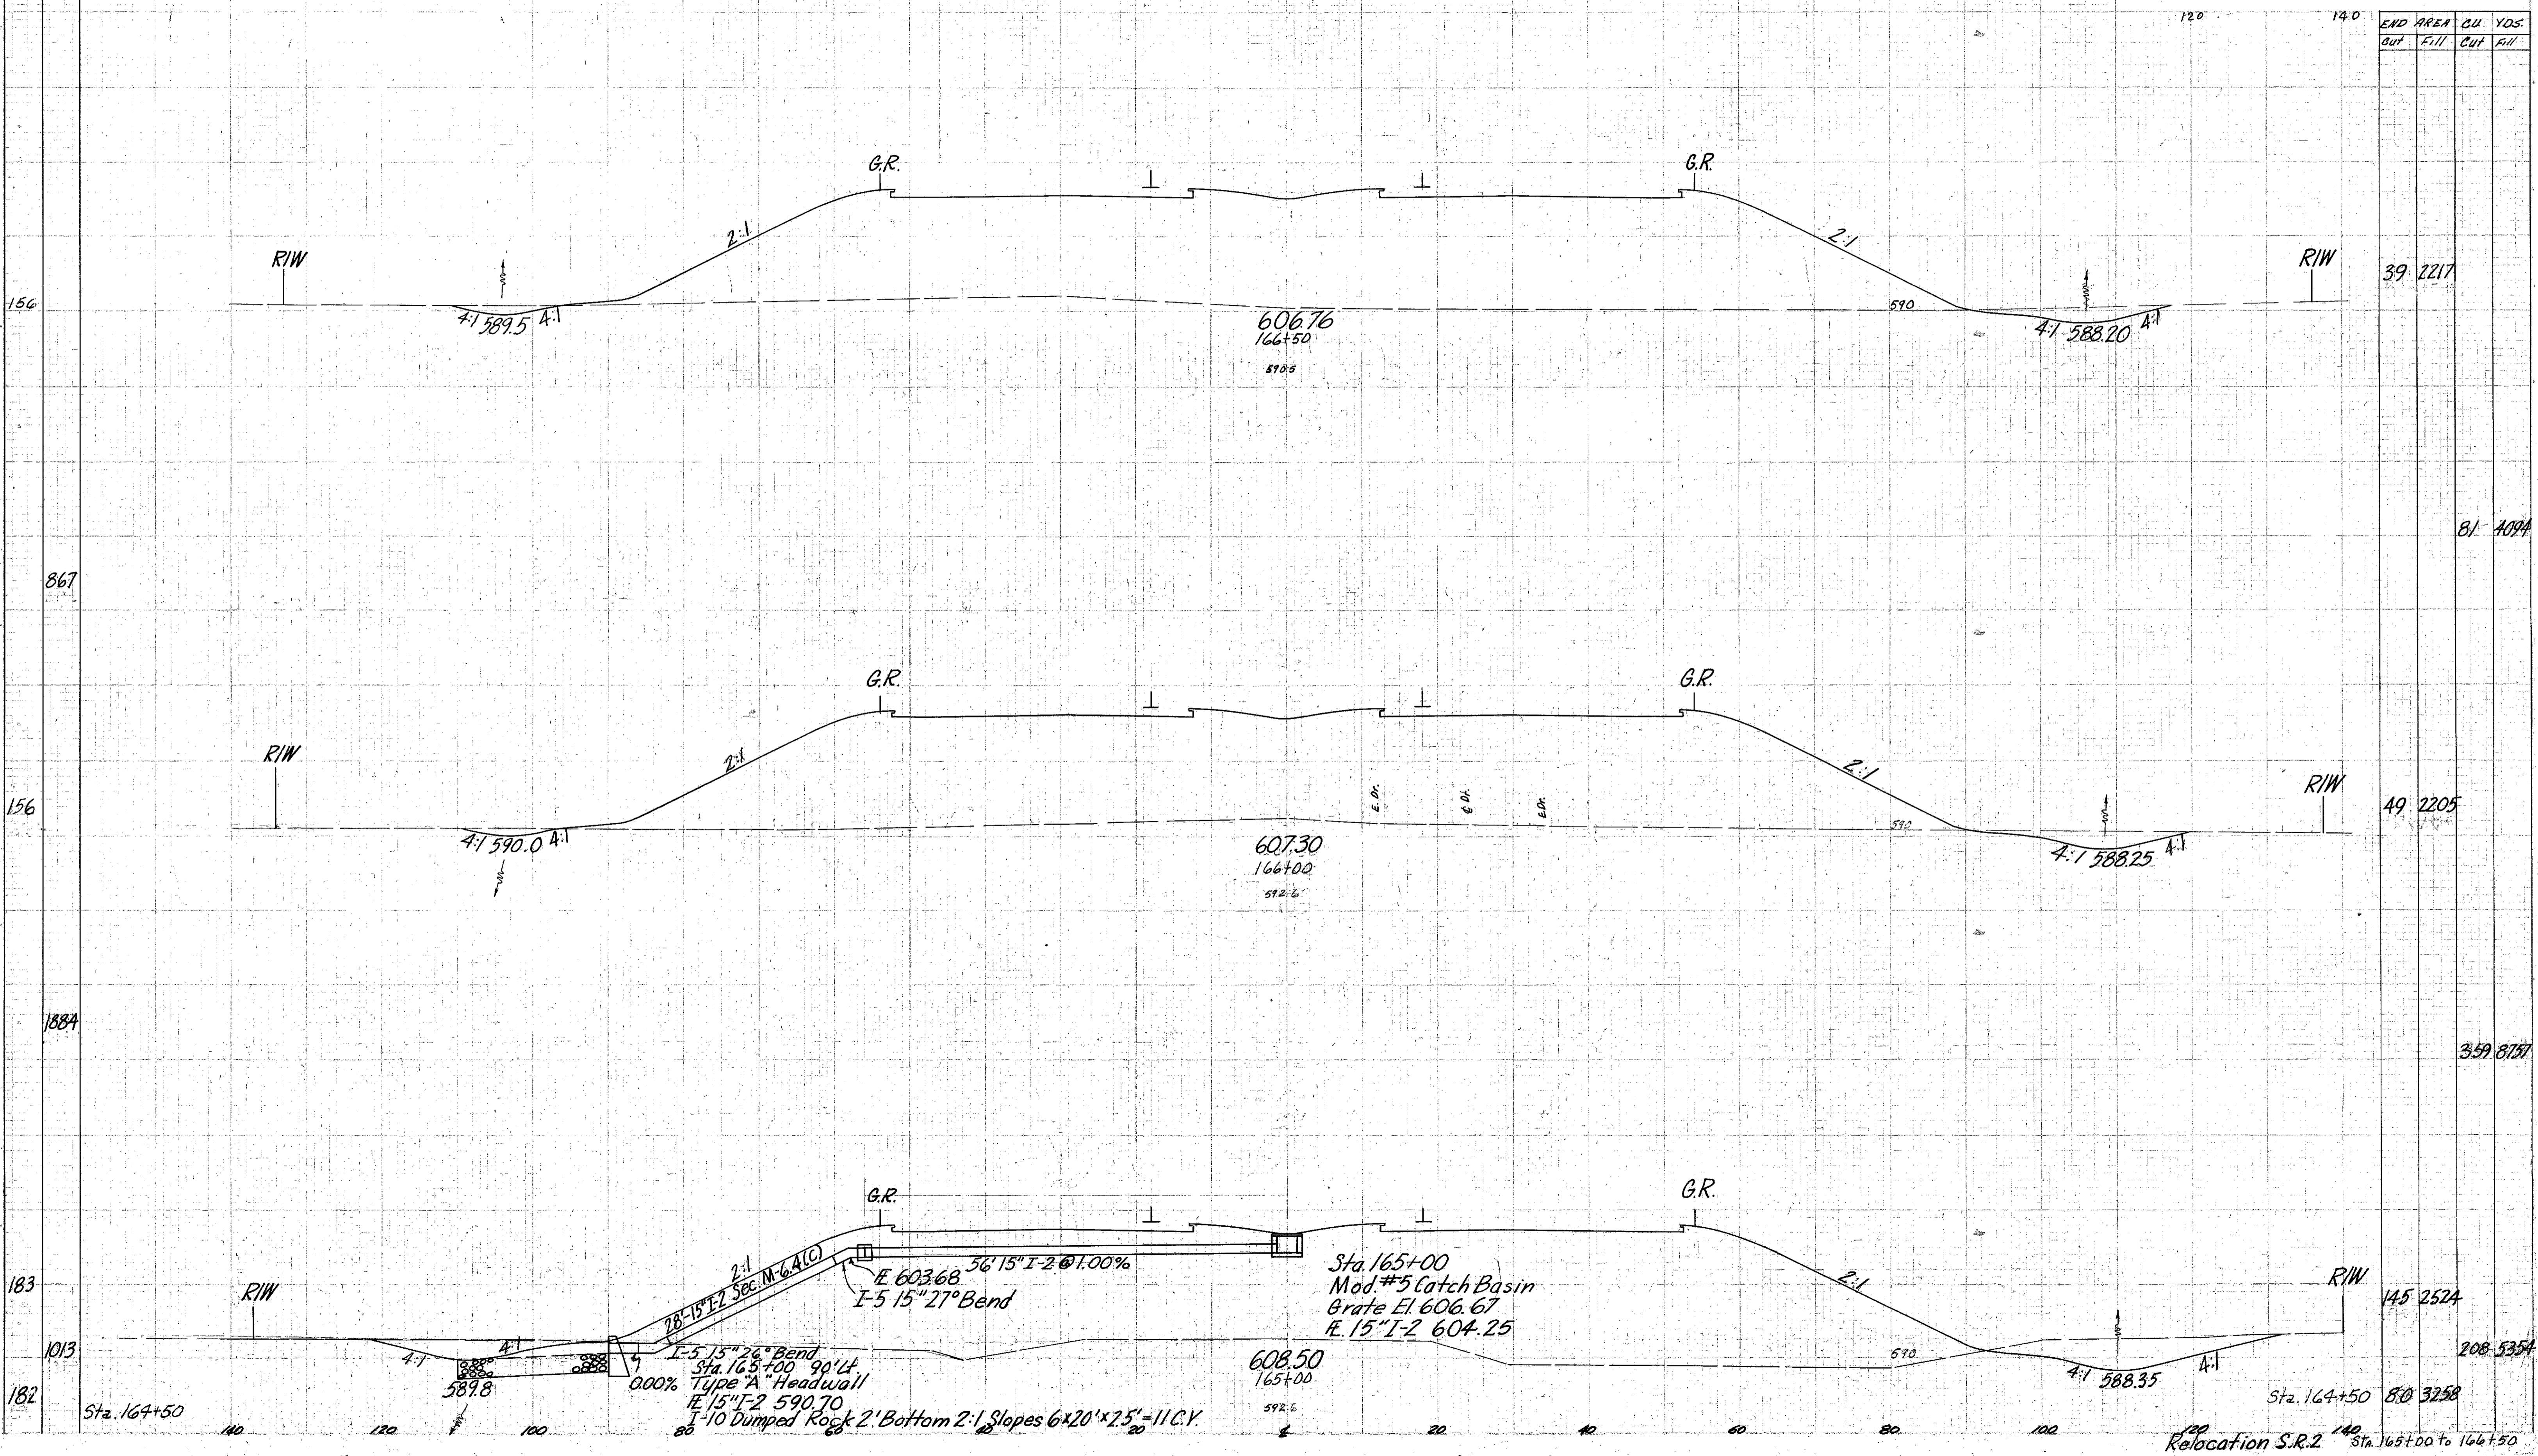

END AREA	CU		YDS.	
	CUT	FILL	CUT	FILL

39	2217			
81	4094			
49	2205			
359	8757			
145	2524			
208	5354			
8.0	3258			

Relocation S.R.2 Sta. 165+00 to 166+50