


SEEDING
 1/18/84 86%

FED. RD. DIVISION	STATE	PROJECT	65
2	OHIO	U-329 (15)	297

LAKE COUNTY
 LAK-2-4.42

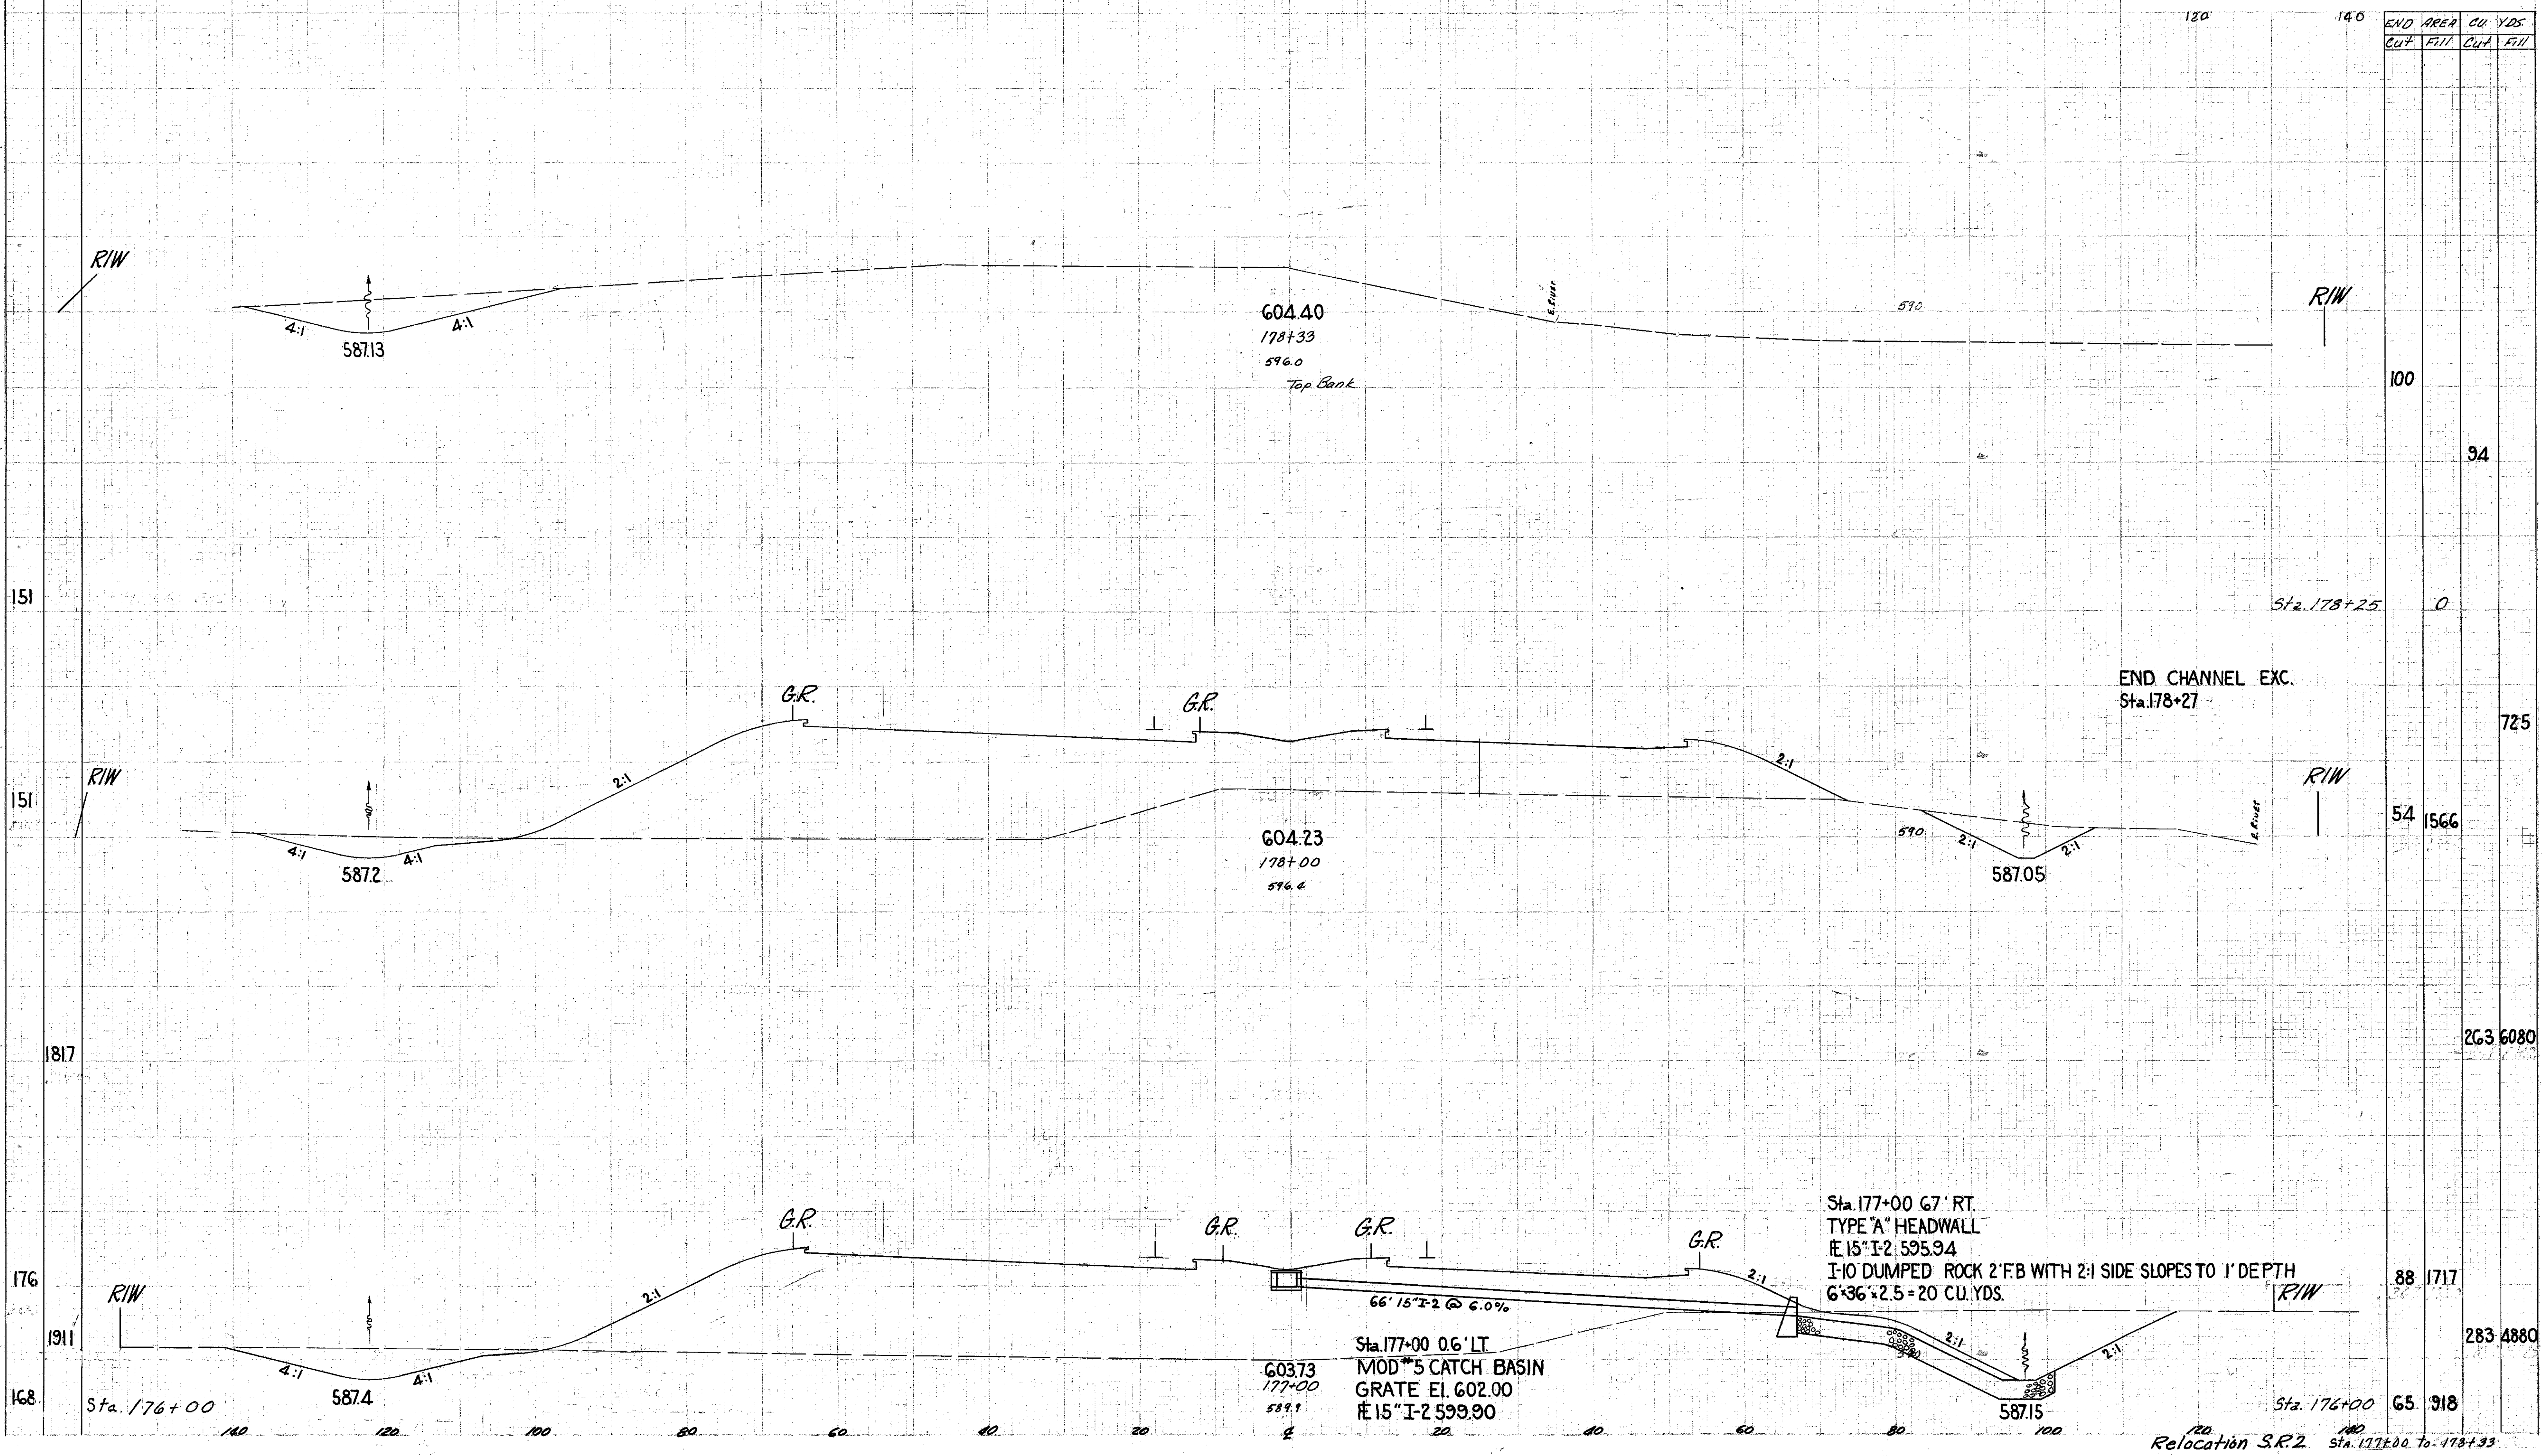

END AREA		CU. YDS.	
Cut	Fill	Cut	Fill
			100
			94
			0
			725
54	1566		
			263 6080
88	1717		
			283 4880
			65 918

Relocation S.R.2 Sta. 177+00 to 178+33