


SEEDING
END
NO. YDS.

FED. DIST. NUMBER	STATE	PROJECT	70
2	OHIO	U-329 (15)	297

LAKE COUNTY
LAK-2-4.42

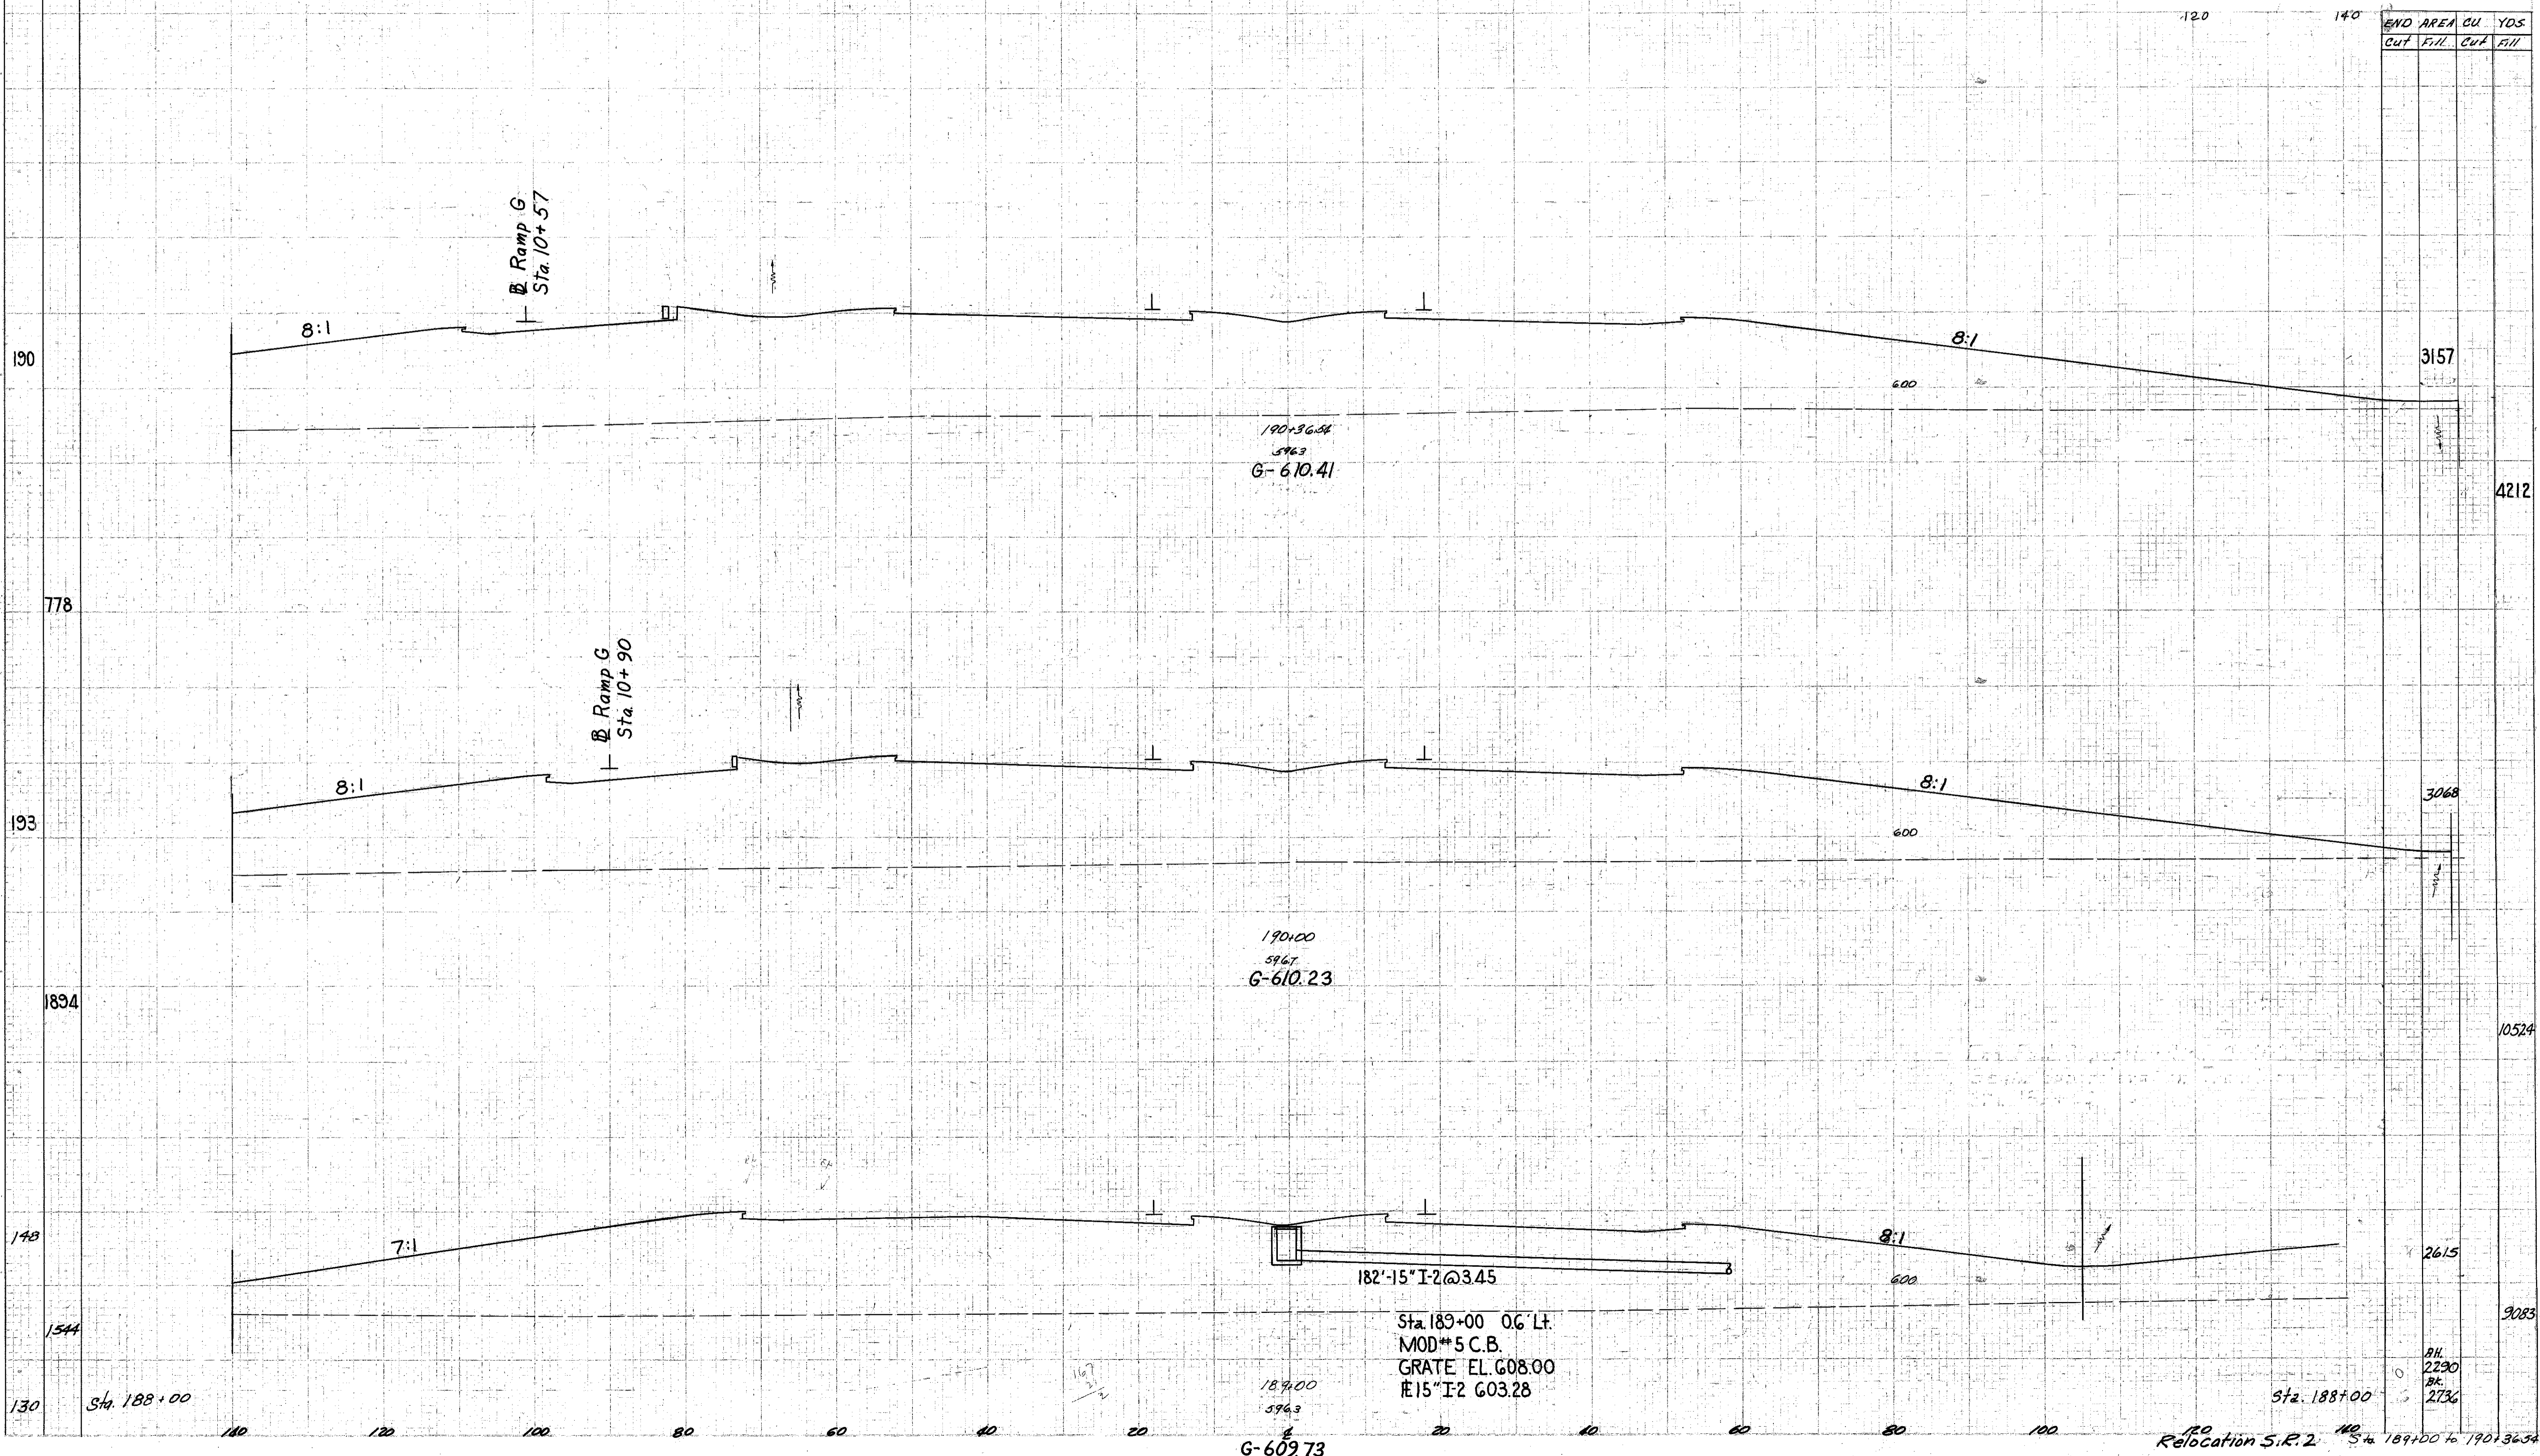

Ramp G
Sta. 10+57

Ramp G
Sta. 10+90

190+36.54
5963
G-610.41

190+00
5967
G-610.23

189+00
5943
G-609.73

182'-15" I-2 @ 3.45

Sta. 189+00 06' Lt.
MOD**5 C.B.
GRATE EL. 608.00
#15" I-2 603.28

Sta. 188+00

Sta. 188+00

Relocation S.R. 2 Sta. 189+00 to 190+36.54

END AREA	CU	YDS.	
Out	Fill	Cut	Fill
3157			
		4212	
3068			
		10524	
2615			
		9083	

R.H.
2290
B.K.
2736