


LAKE COUNTY
LAK-2-4.42

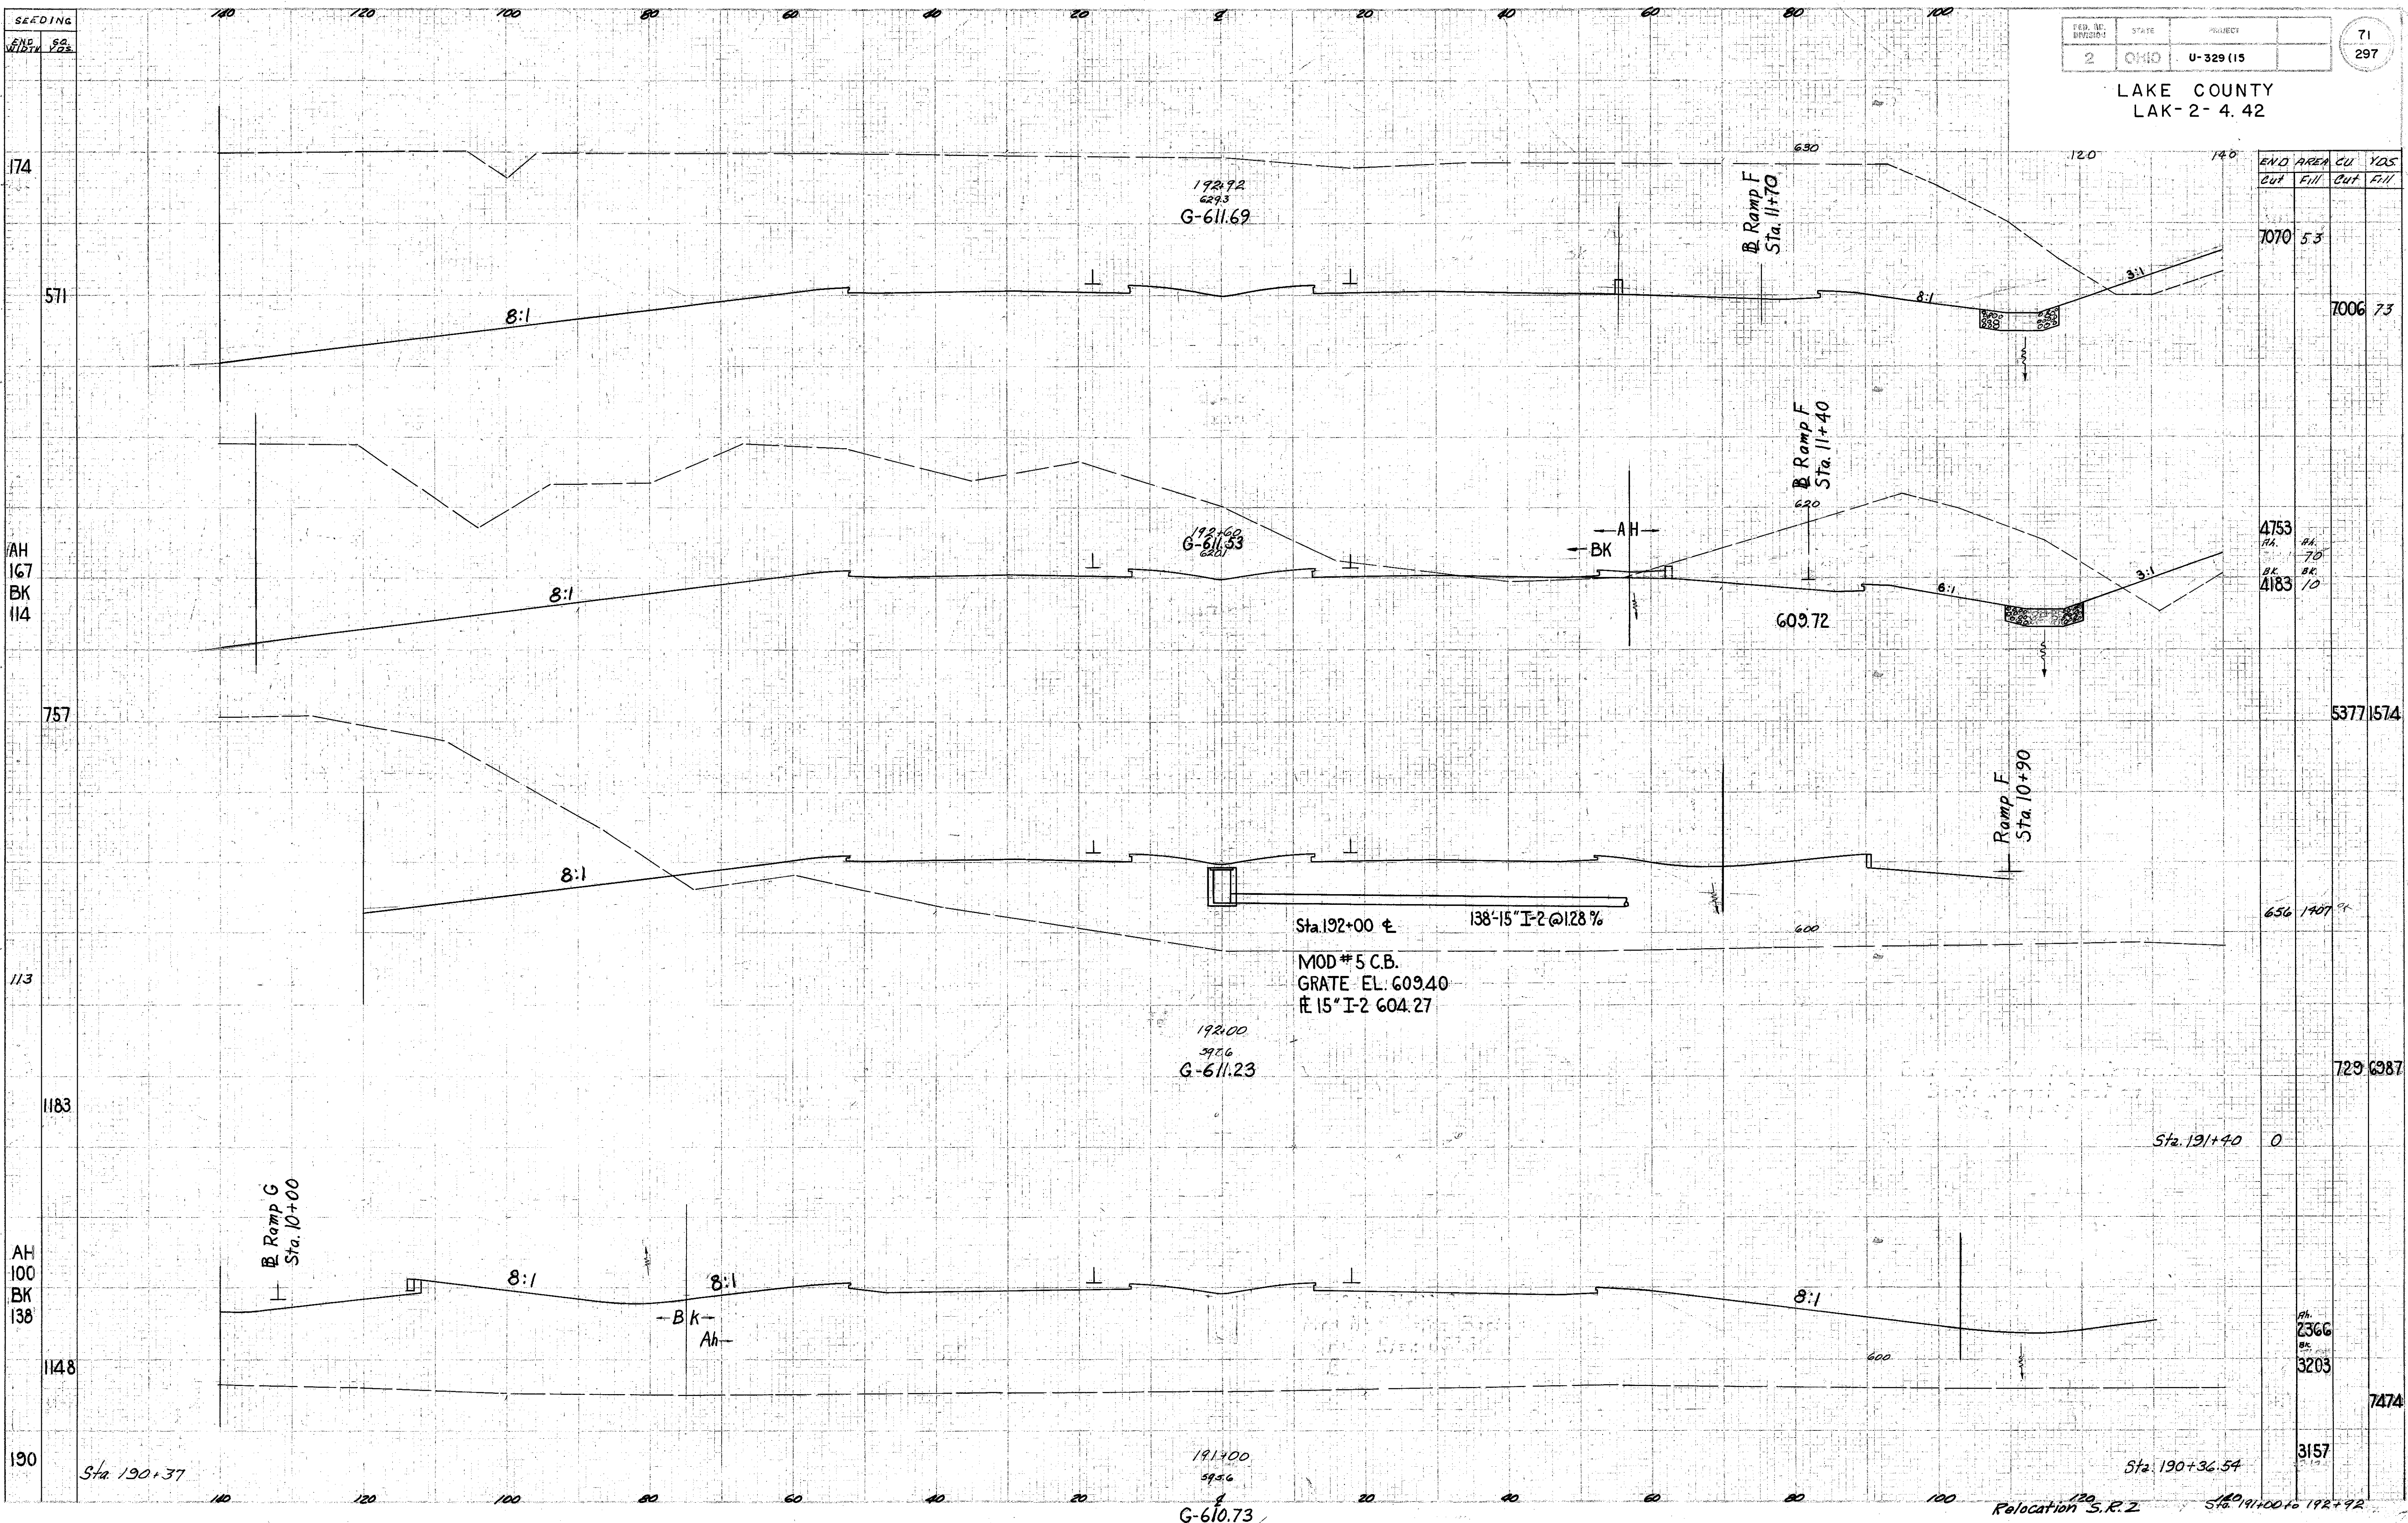

ELEV.	END AREA		CU		YDS	
	Out	Fill	Out	Fill	Out	Fill
174						
571	7070	53			7006	73
757	4753	70				
113	4183	70				
1183			656	1407		
148						
190						

192.72
629.3
G-611.69

191.60
621.33
G-611.53

192.00
597.6
G-611.23

191.00
595.6
G-610.73

Sta. 192+00 ±
138'-15" I-2 @ 1.28%

MOD #5 C.B.
GRATE EL. 609.40
15" I-2 604.27

Relocation S.R.2 Sta. 191+00 to 192+92