


SEEDING
END AREA

FED. RD. DIVISION	STATE	PROJECT	73
2	OHIO	U-329 (15)	297

LAKE COUNTY
LAK-2-4.42

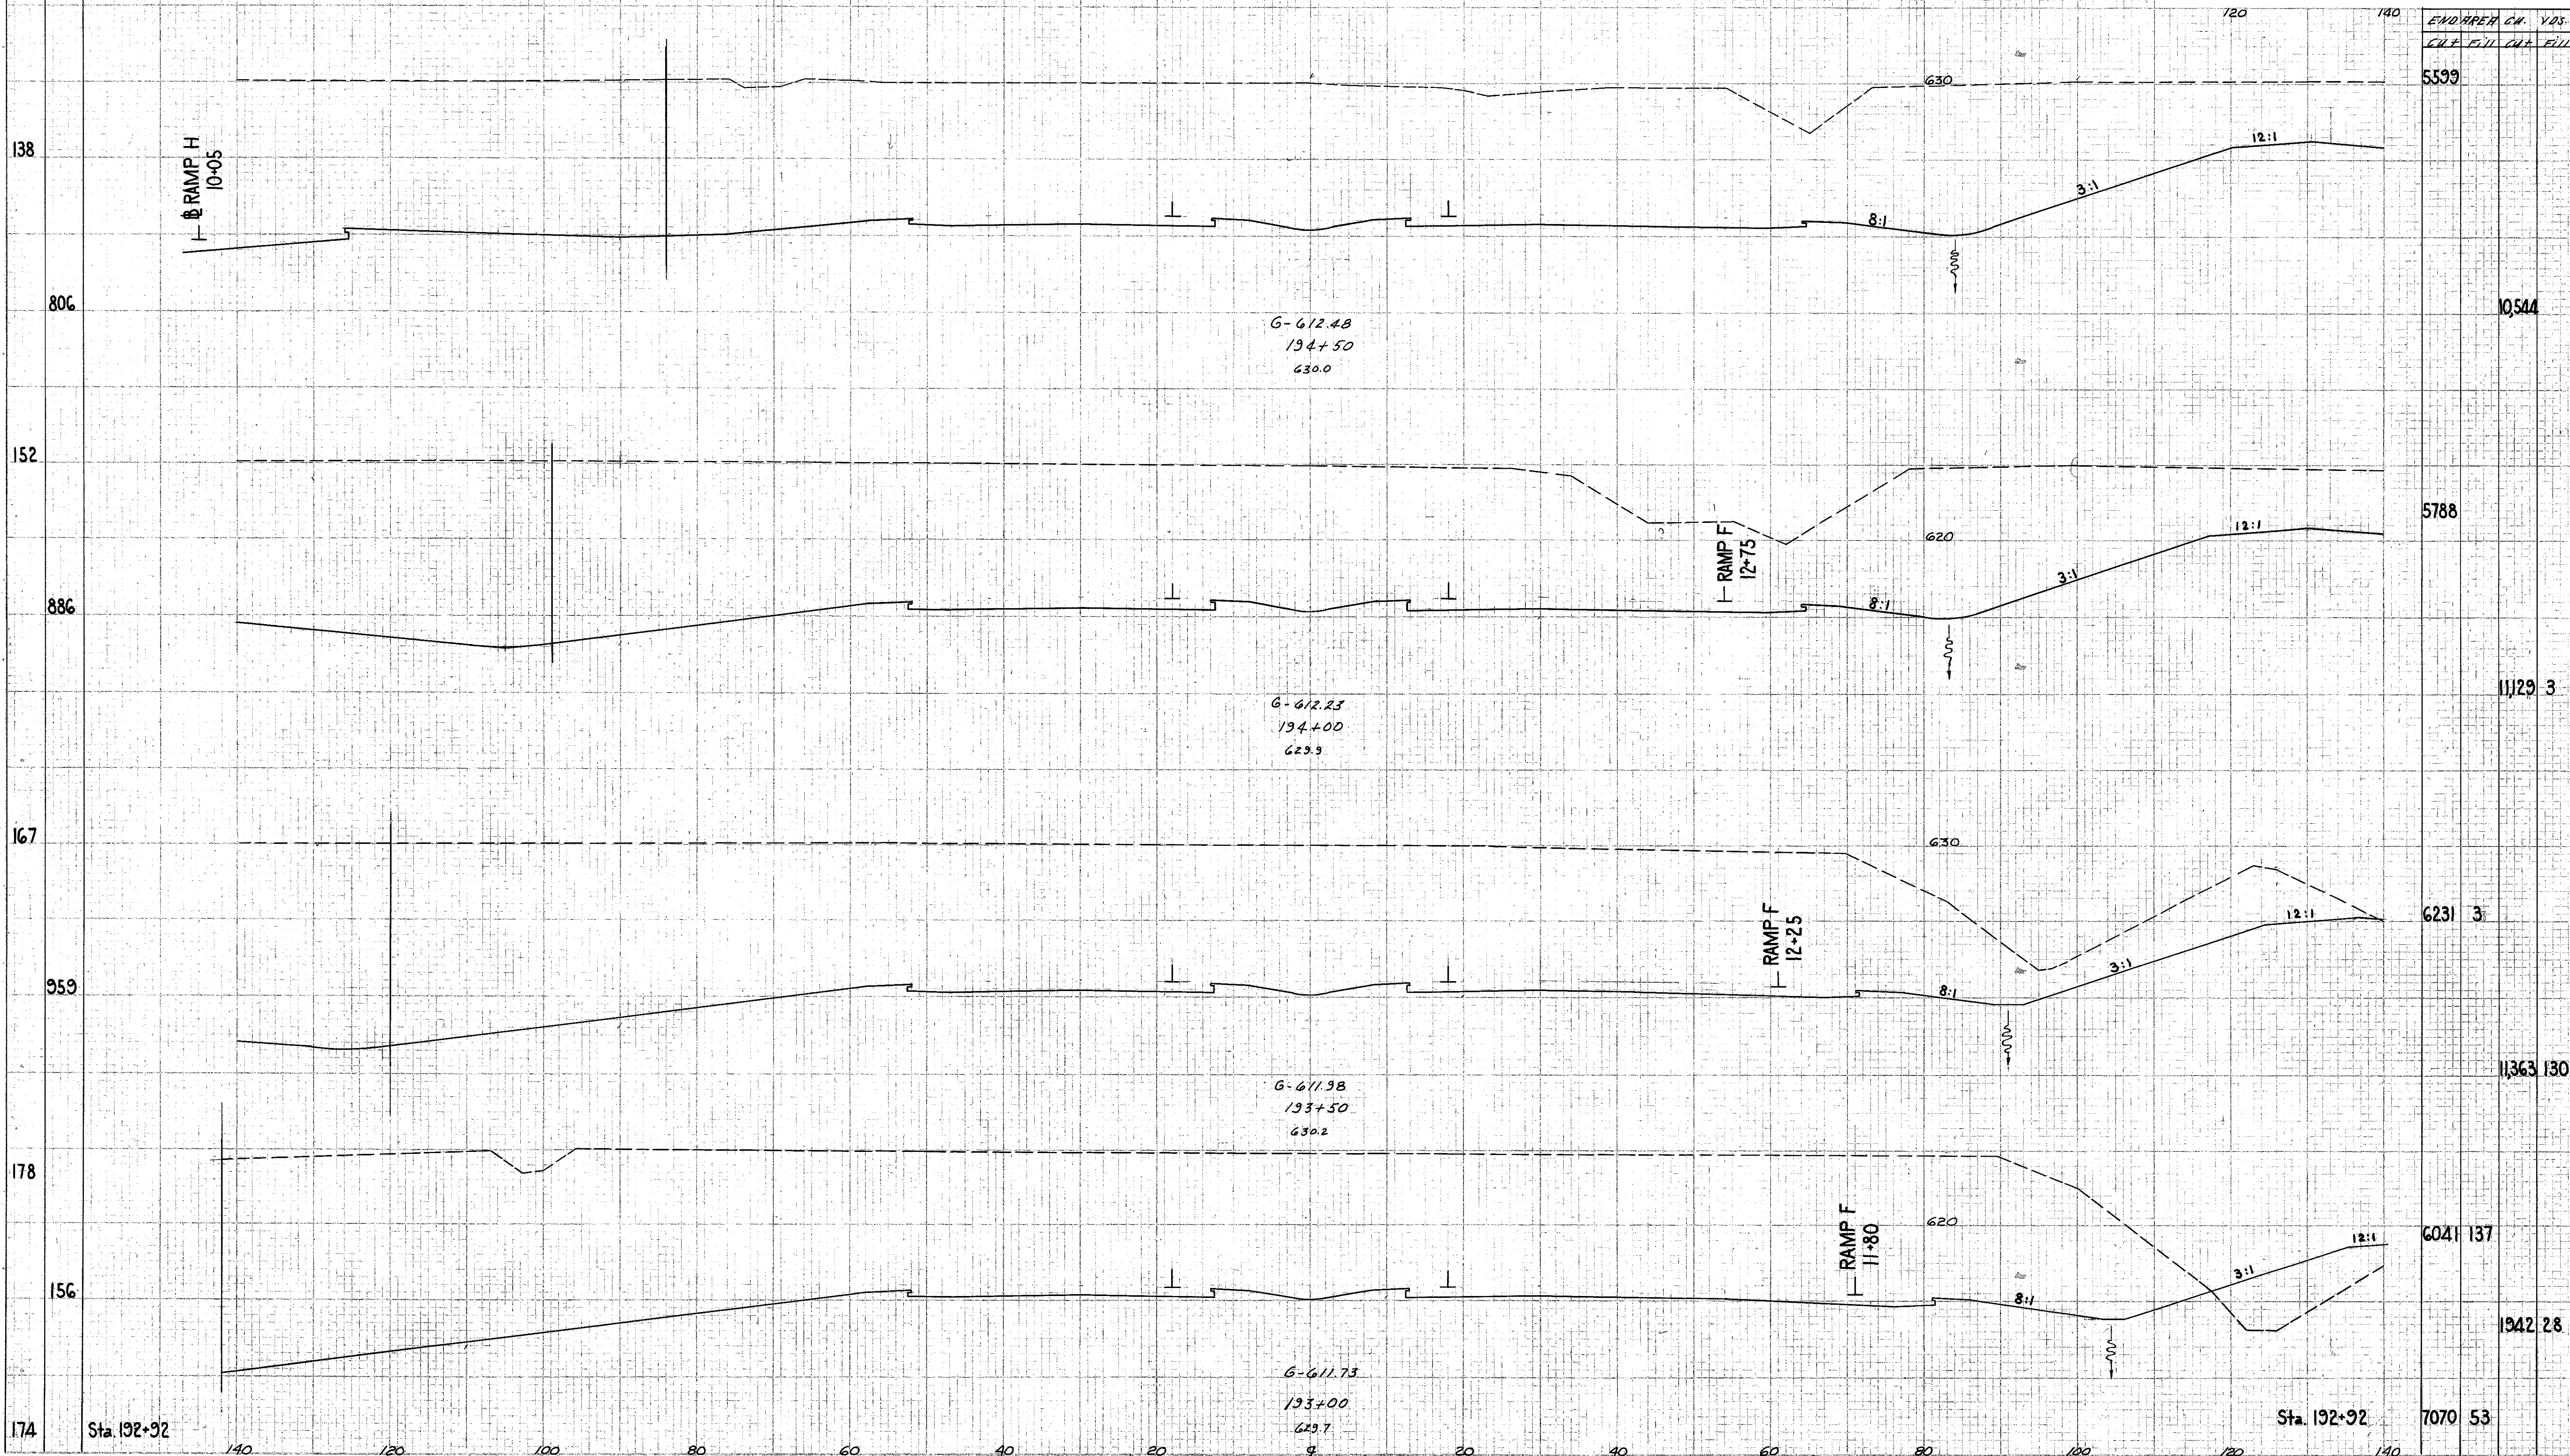

Relocation S.P. 2 Sta. 193+00 to 194+50