


SEEDING
END WIDTH
SS

FED. RD. DIVISION	STATE	PROJECT
2	OHIO	U-329 (15)

81
297

LAKE COUNTY
LAK-2-4.42

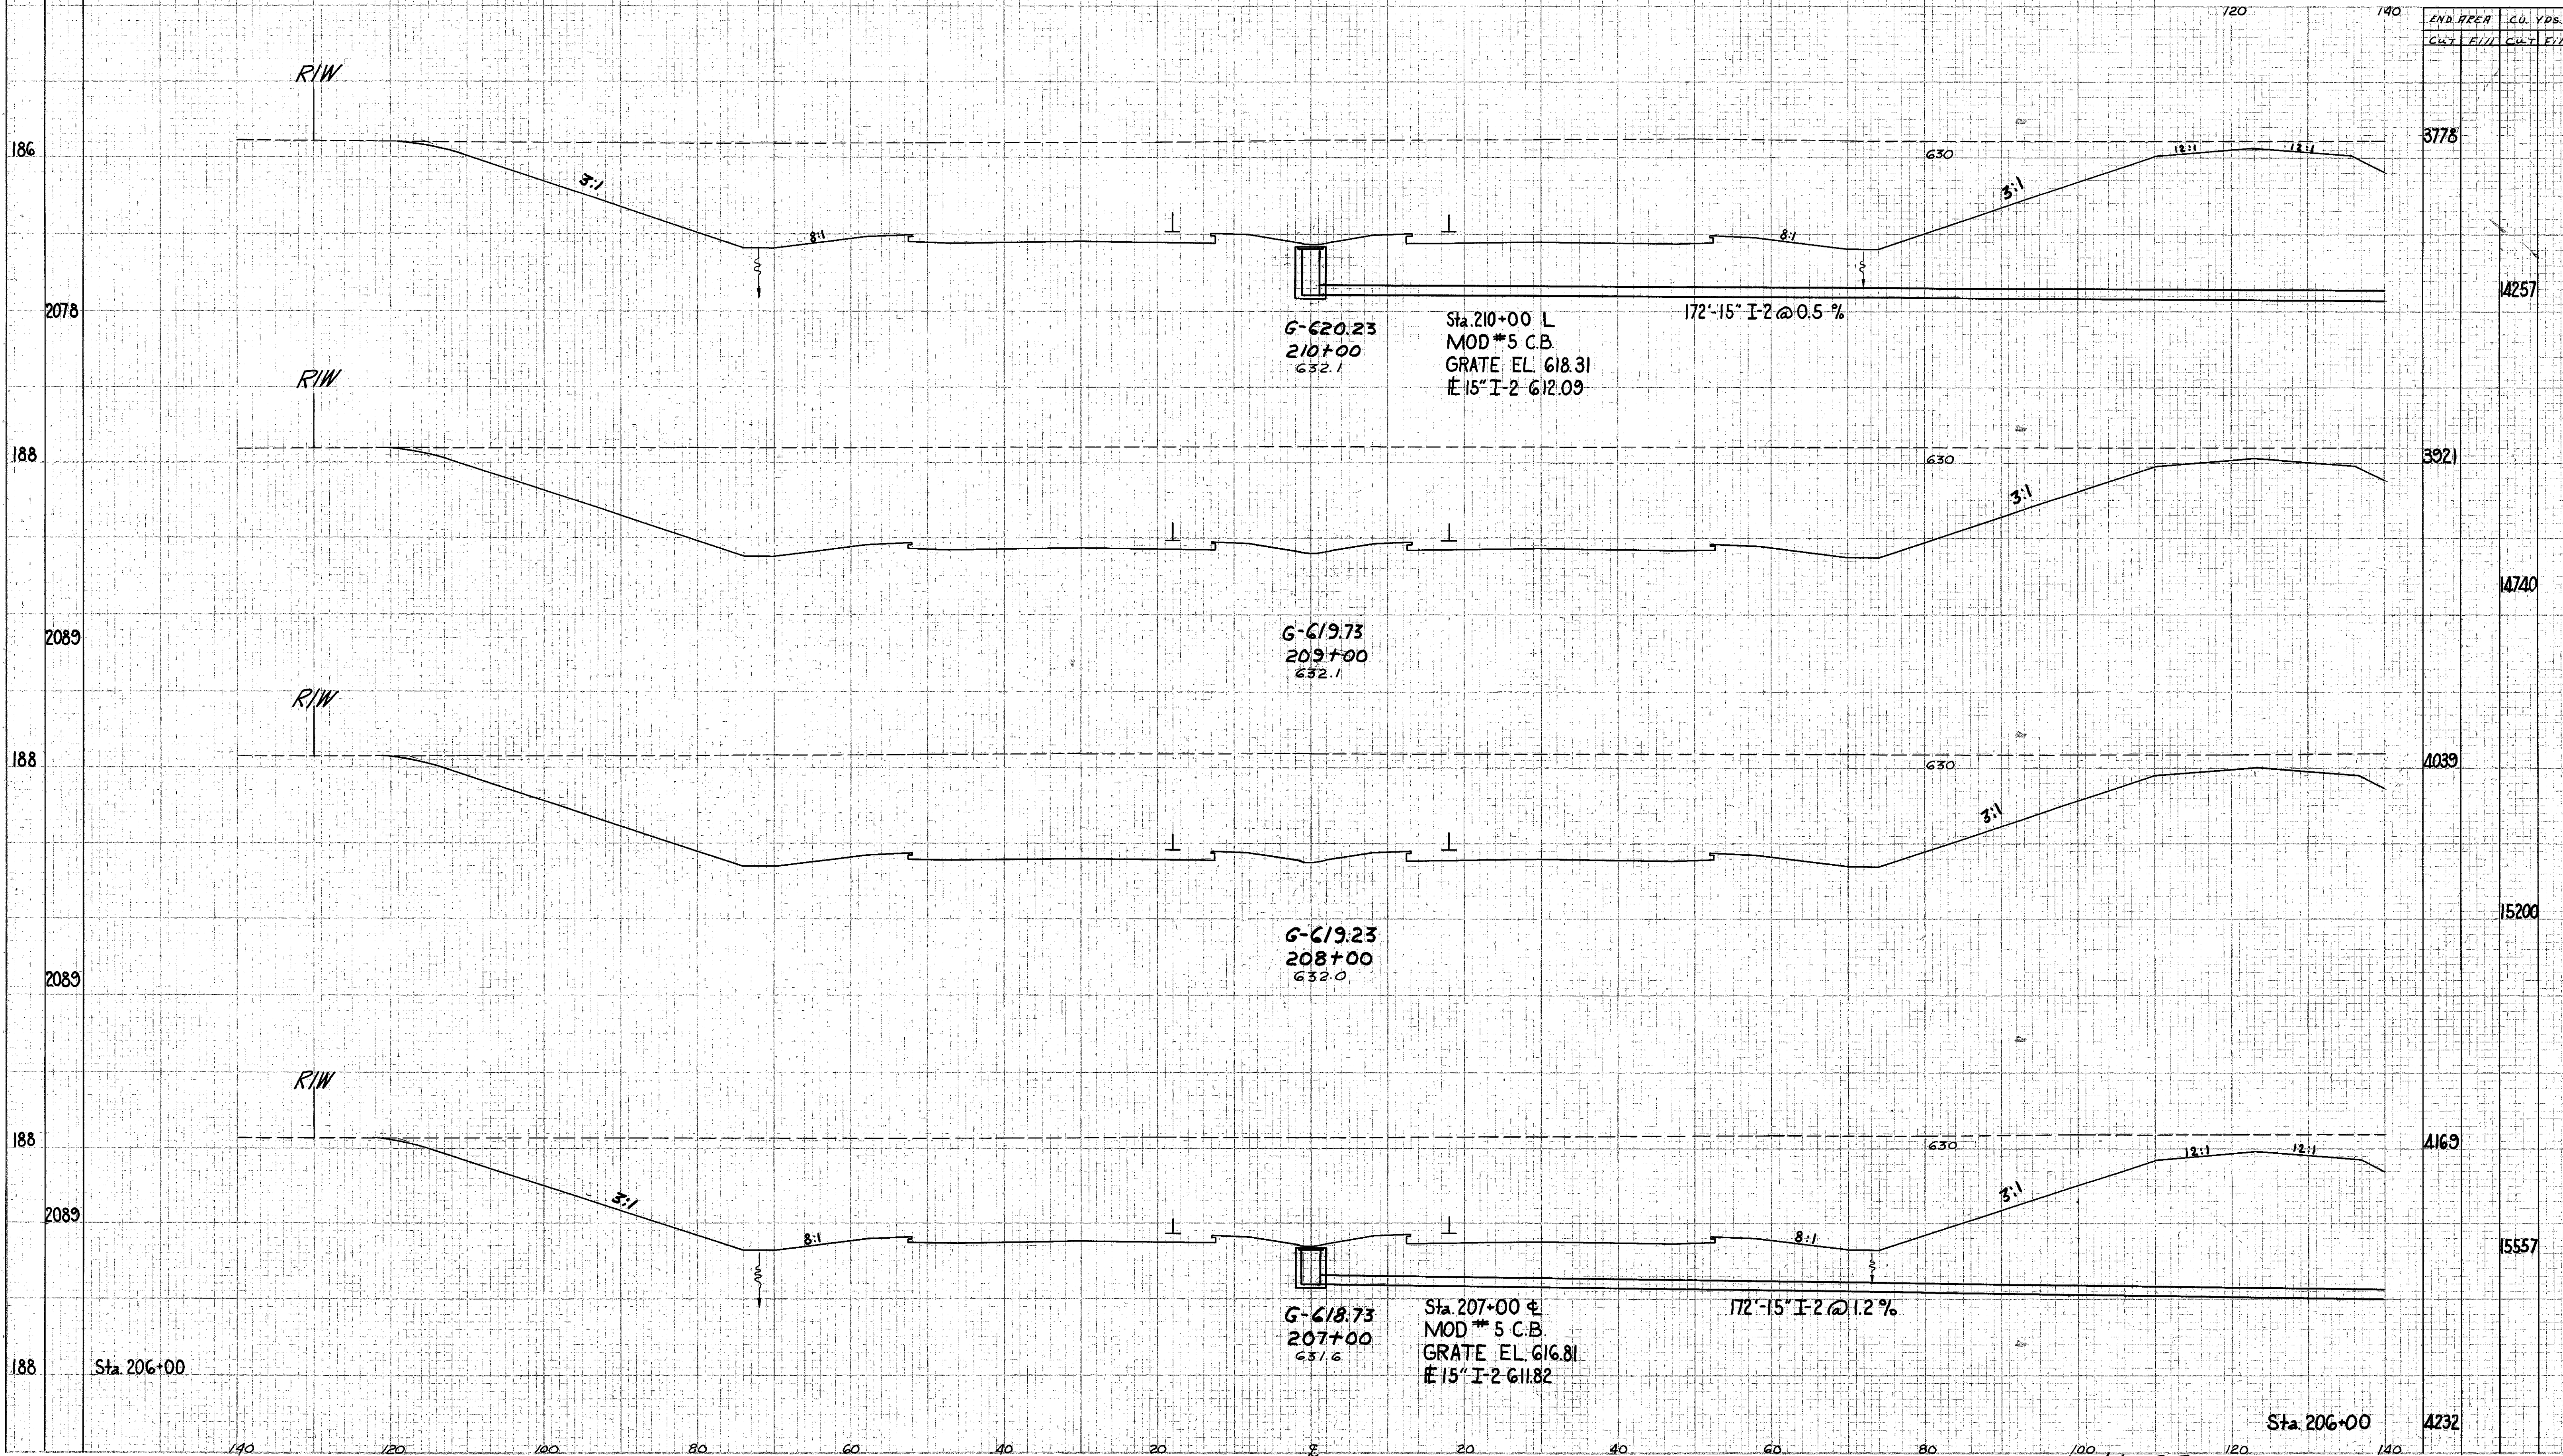

G-620.23
210+00
632.1
Sta. 210+00 L
MOD #5 C.B.
GRATE EL. 618.31
E 15' I-2 612.09

G-619.73
209+00
632.1

G-619.23
208+00
632.0

G-618.73
207+00
631.6
Sta. 207+00 E
MOD #5 C.B.
GRATE EL. 616.81
E 15' I-2 611.82

172'-15" I-2 @ 0.5 %

172'-15" I-2 @ 1.2 %

Relocation S.R. 2
Sta. 207+00 to 210+00