


REN. NO. DIVISION	STATE	PROJECT
2	OHIO	U-329(15)

82
297

LAKE COUNTY
LAK-2-4.42

END AREA	CUT	FILL	YDS.

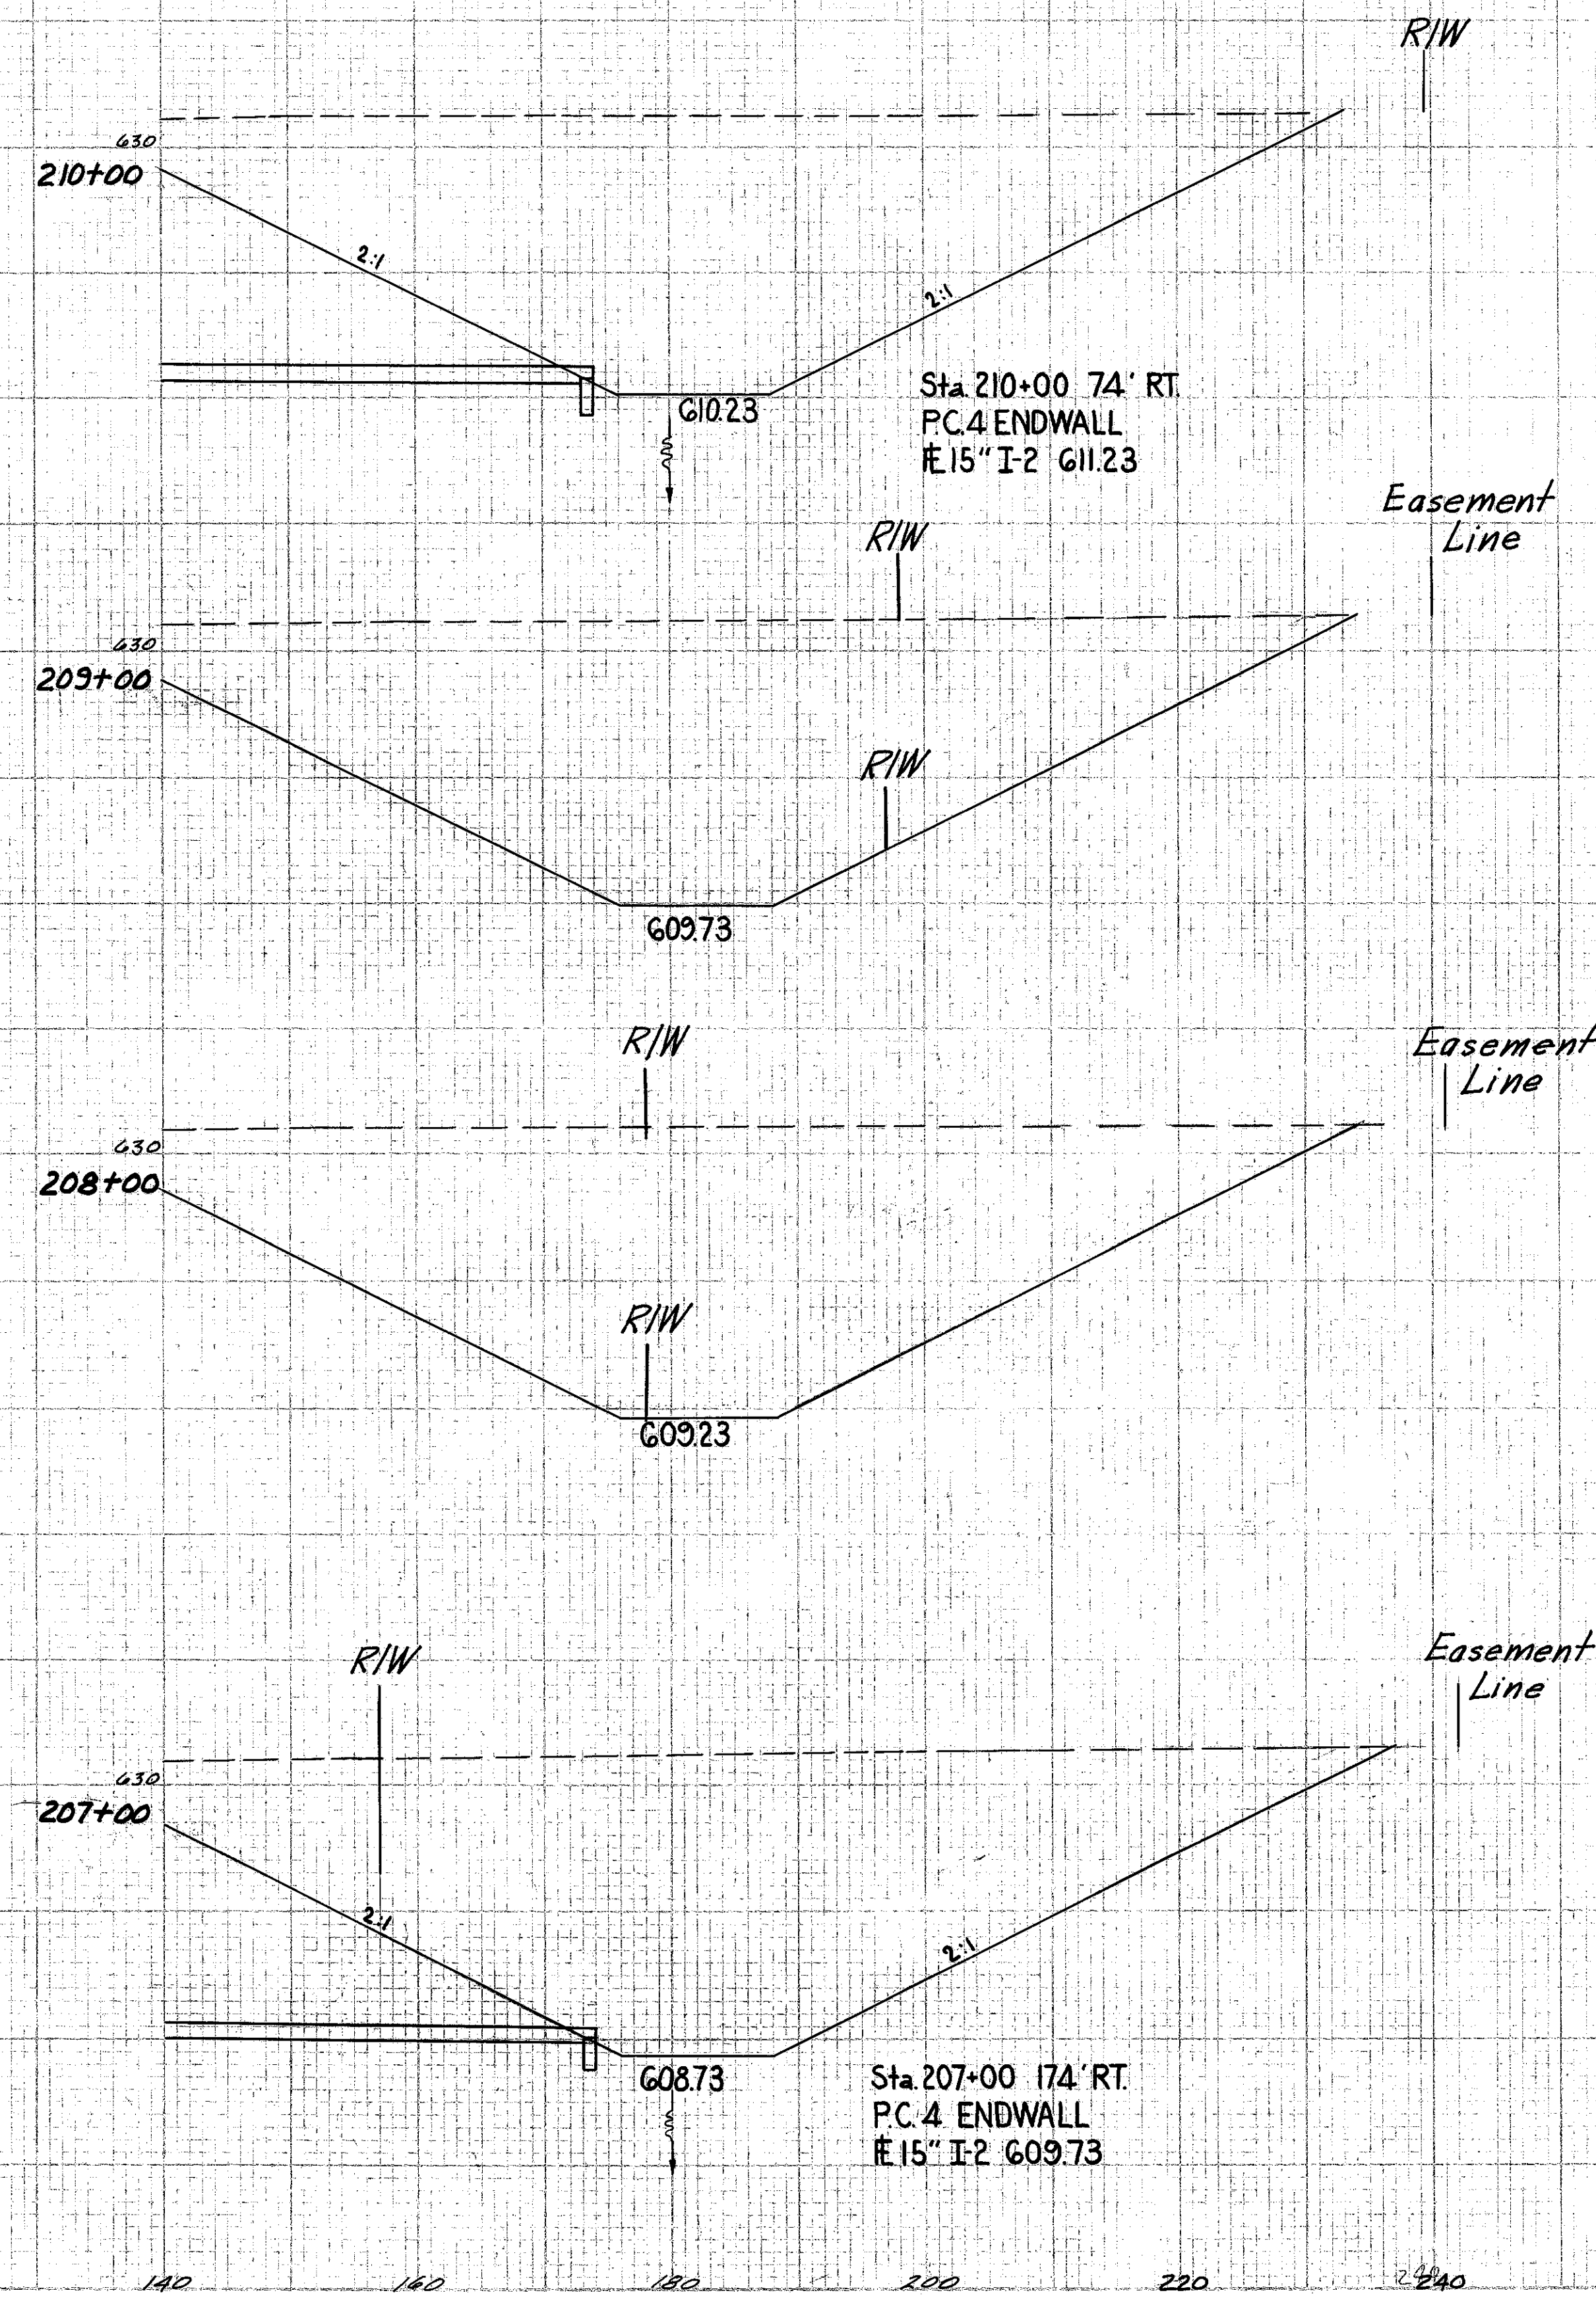

Relocation S.R.2 Extension's Sta. 207+00 to 210+00