


SEEDING 140 120 100 80 60 40 20 0 20 40 60 80 100

FED. RD. DIVISION	STATE	PROJECT	83
2	OHIO	U-329 (15)	297

LAKE COUNTY  
LAK-2- 4. 42

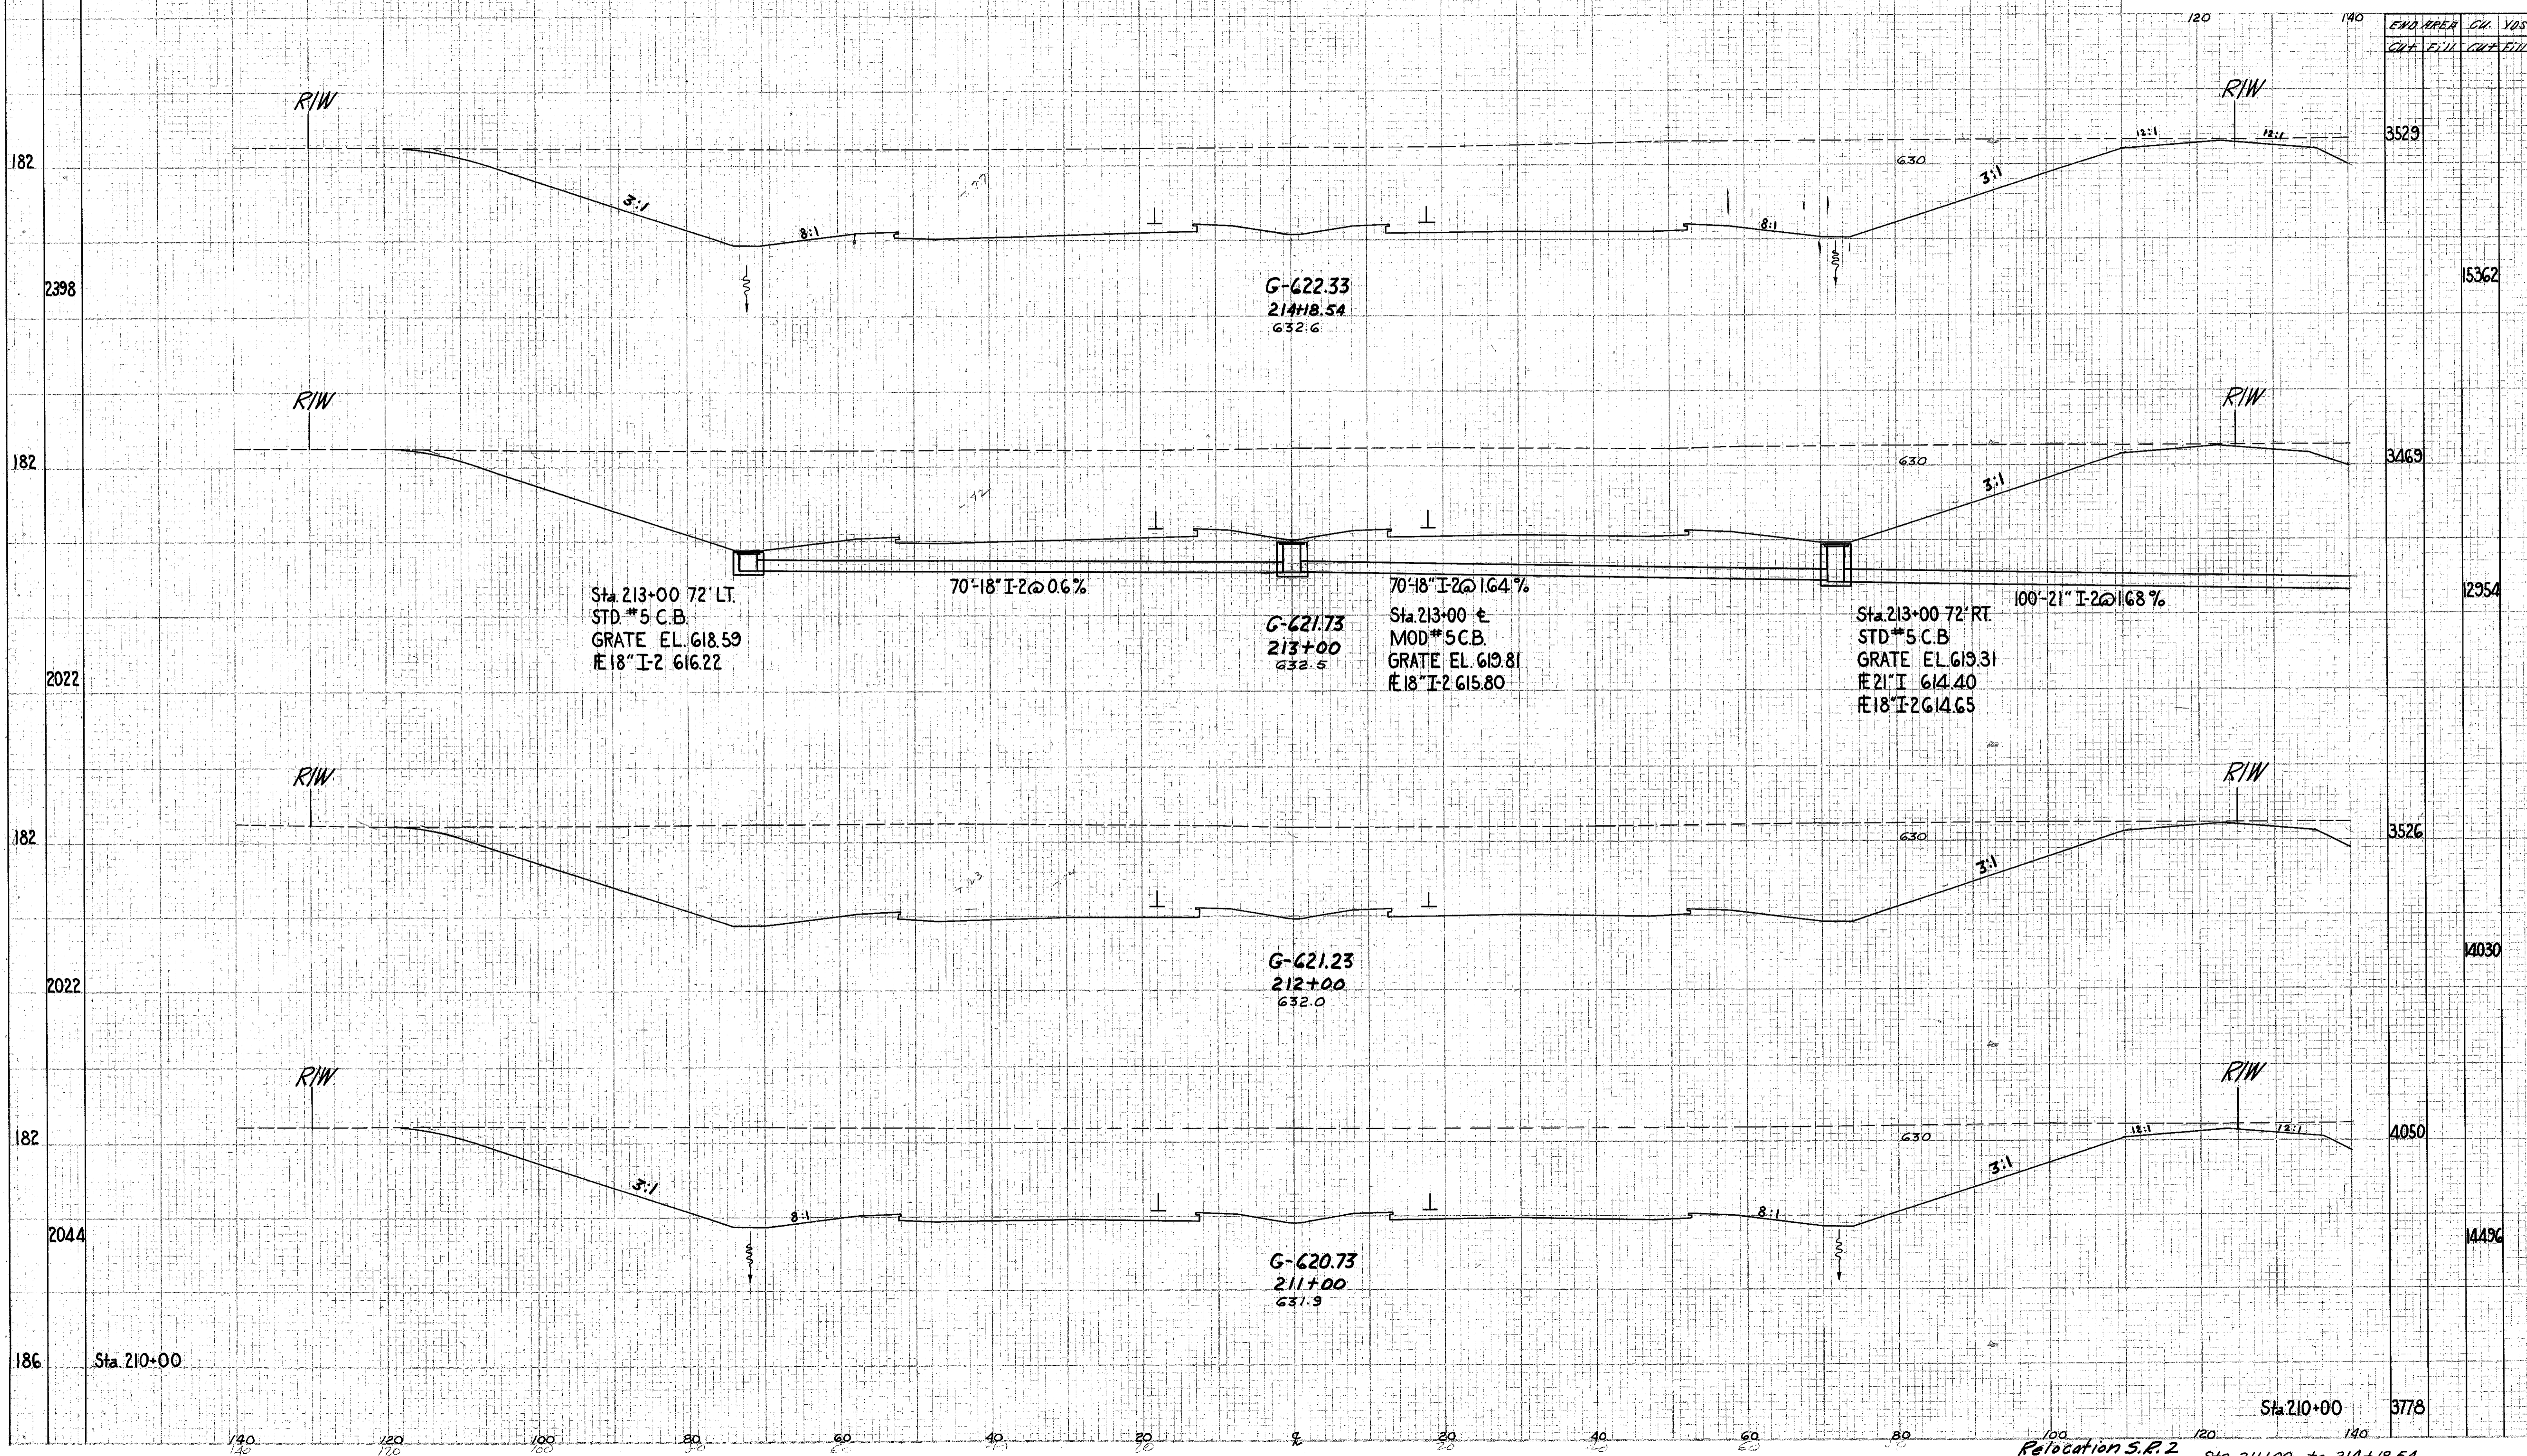

END AREA	CU. YDS.
CUT FILL	CUT FILL

3529	5362
3469	12954
3526	14030
4050	14496
3778	

G-622.33  
214+18.54  
632.6

G-621.73  
213+00  
632.5

G-621.23  
212+00  
632.0

G-620.73  
211+00  
631.9

Sta. 213+00 72' LT.  
STD #5 C.B.  
GRATE EL. 618.59  
#18" I-2 616.22

70'-18" I-2 @ 0.6%  
Sta. 213+00 ±  
MOD #5 C.B.  
GRATE EL. 619.81  
#18" I-2 615.80

70'-18" I-2 @ 1.64%  
Sta. 213+00 72' RT.  
STD #5 C.B.  
GRATE EL. 619.31  
#21" I 614.40  
#18" I-2 614.65

100'-21" I-2 @ 1.68%

Sta. 210+00

Sta. 210+00

Relocation S.R. 2  
Sta. 211+00 to 214+18.54