


FED. RD. DIVISION	STATE	PROJECT
2	OHIO	U-329 (15)

84
297

LAKE COUNTY
LAK-2- 4.42

ENDPPT	CH.	YDS.
CLP E. 1/2		
CLP E. 1/2		

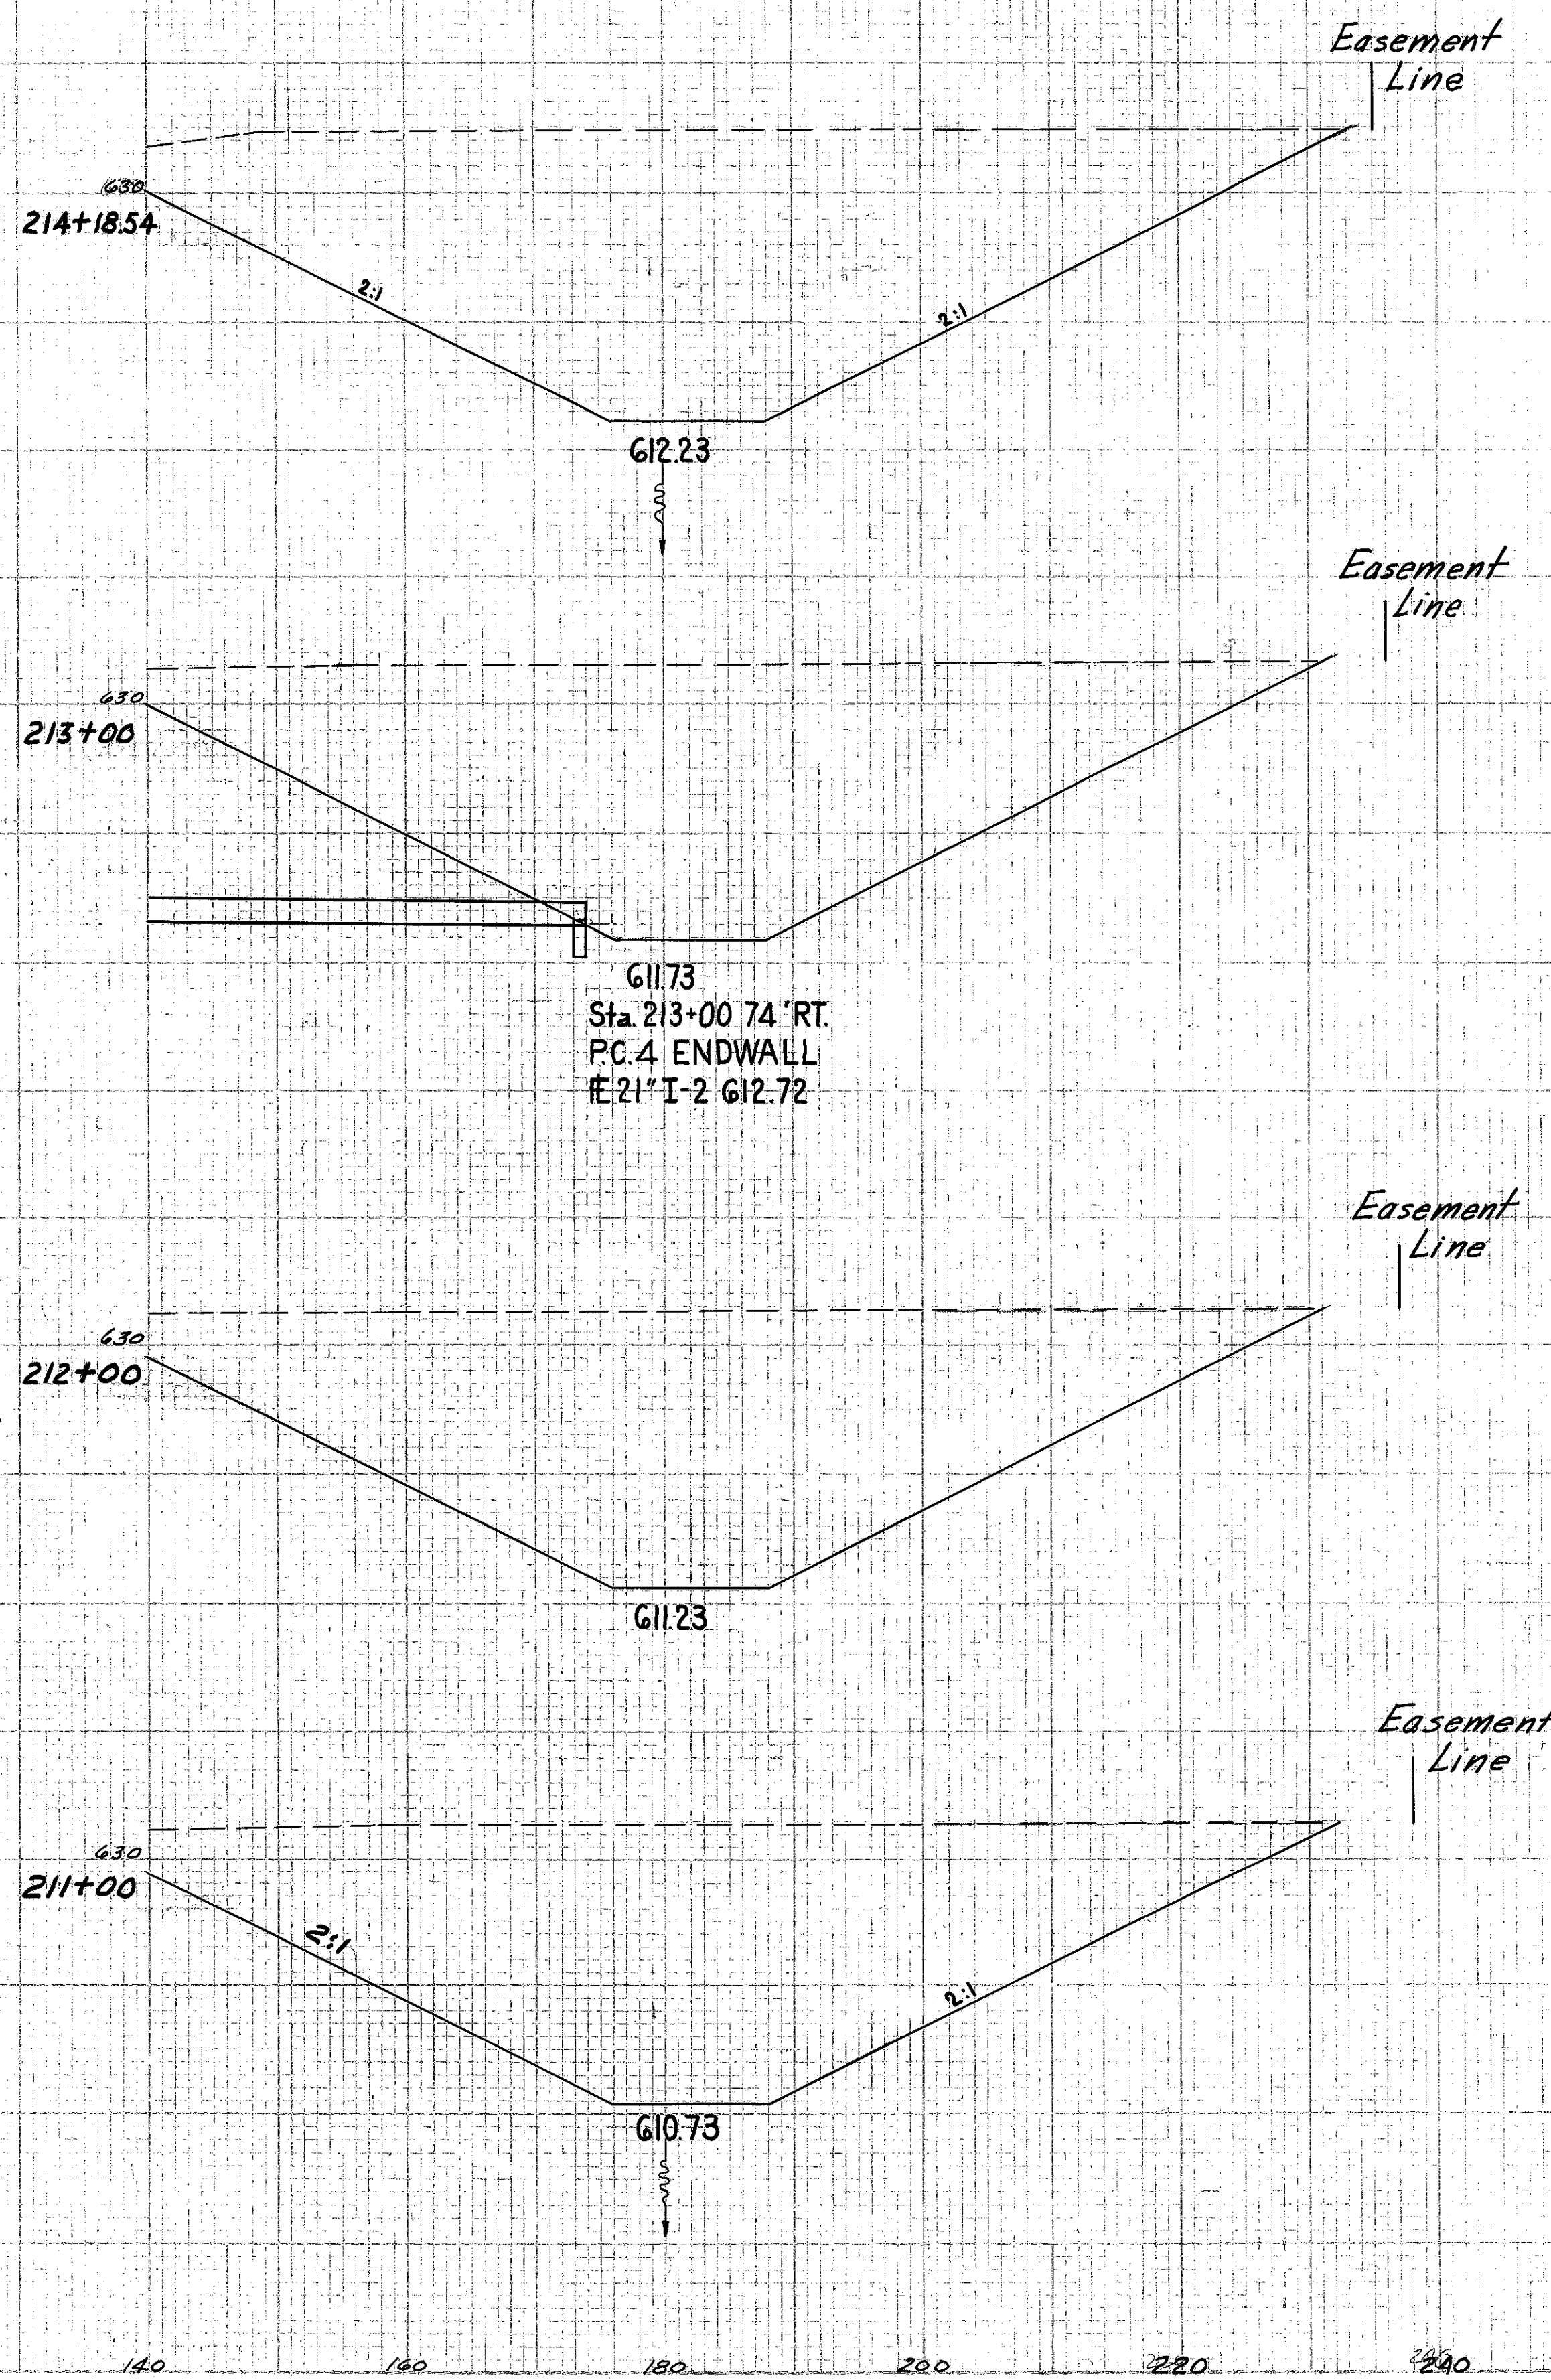

Relocation S.R. 2 Extension's Sta. 211+00 to 214+18.54