


SEEDING
END WIDTH
Sq. YDS.

STATE OF OHIO
F-U-329 (15)

87
297

LAKE COUNTY
LAK-2-4.42

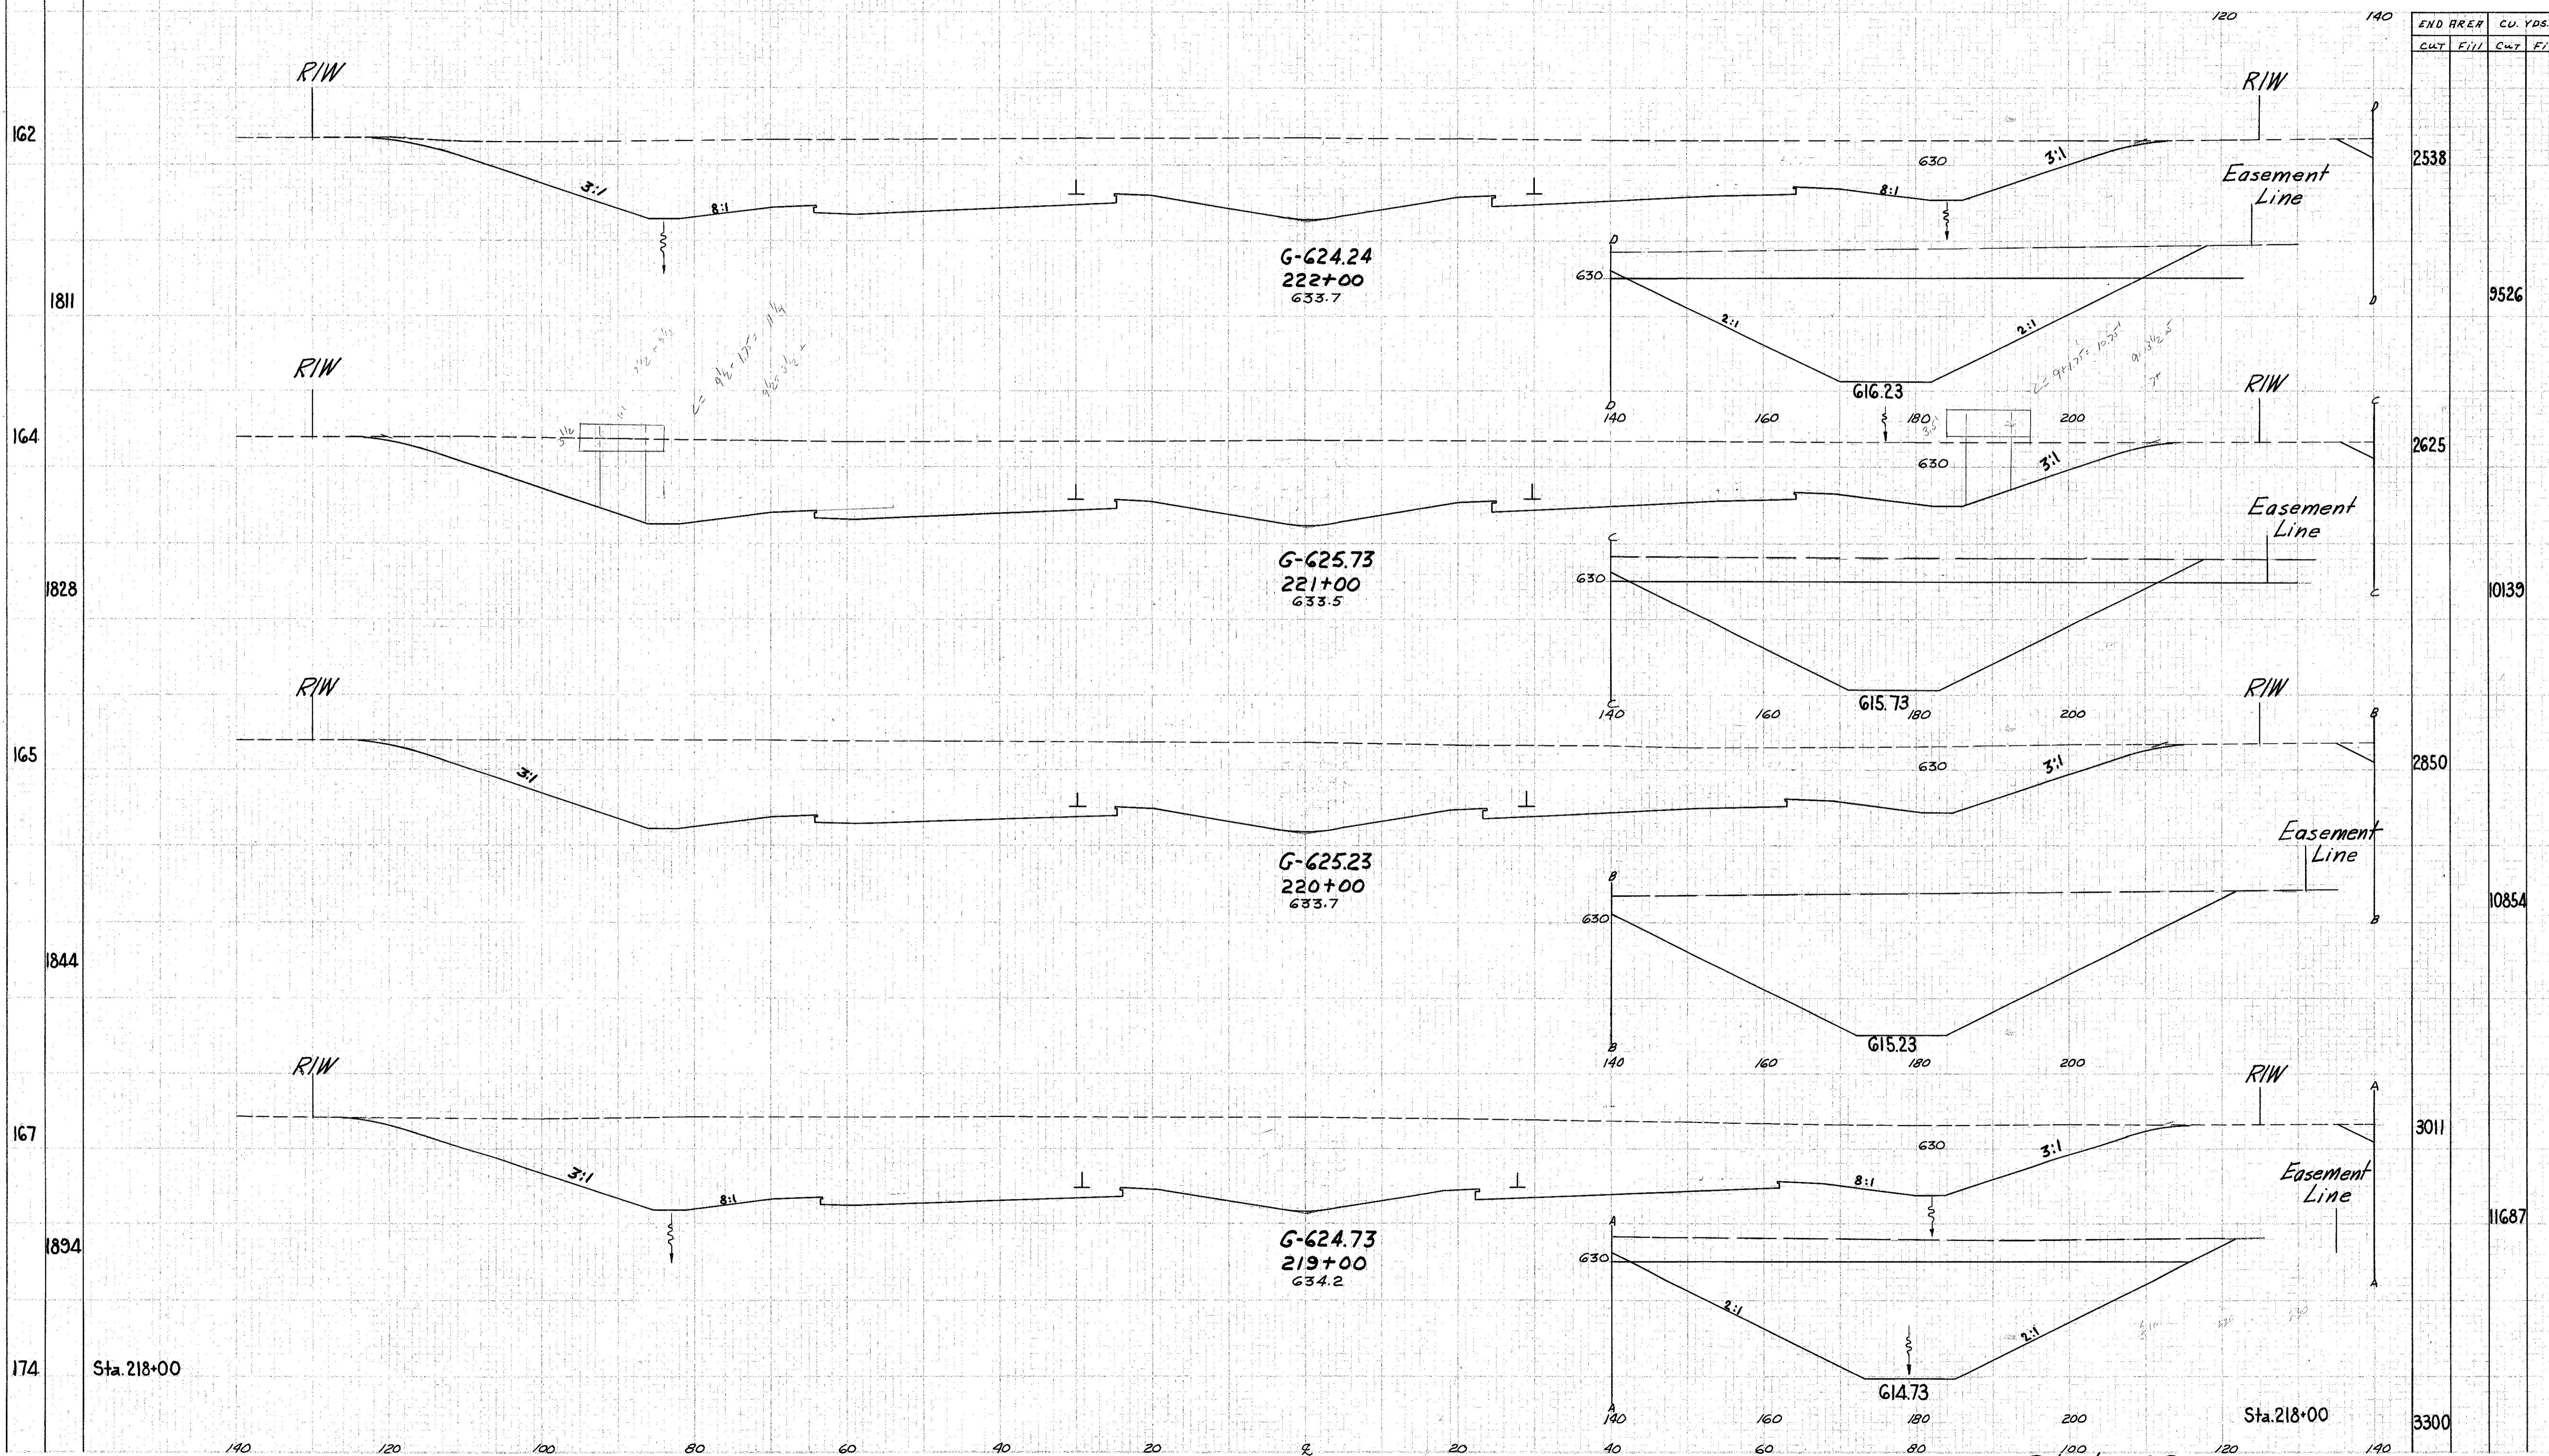

Sta. 218+00

Sta. 218+00

Relocation S.R. 2
Sta. 219+00 to 222+00