


SEEDING
 END AREA
 159
 1878
 179
 1822
 149
 1478
 117
 1294
 116
 1278
 114

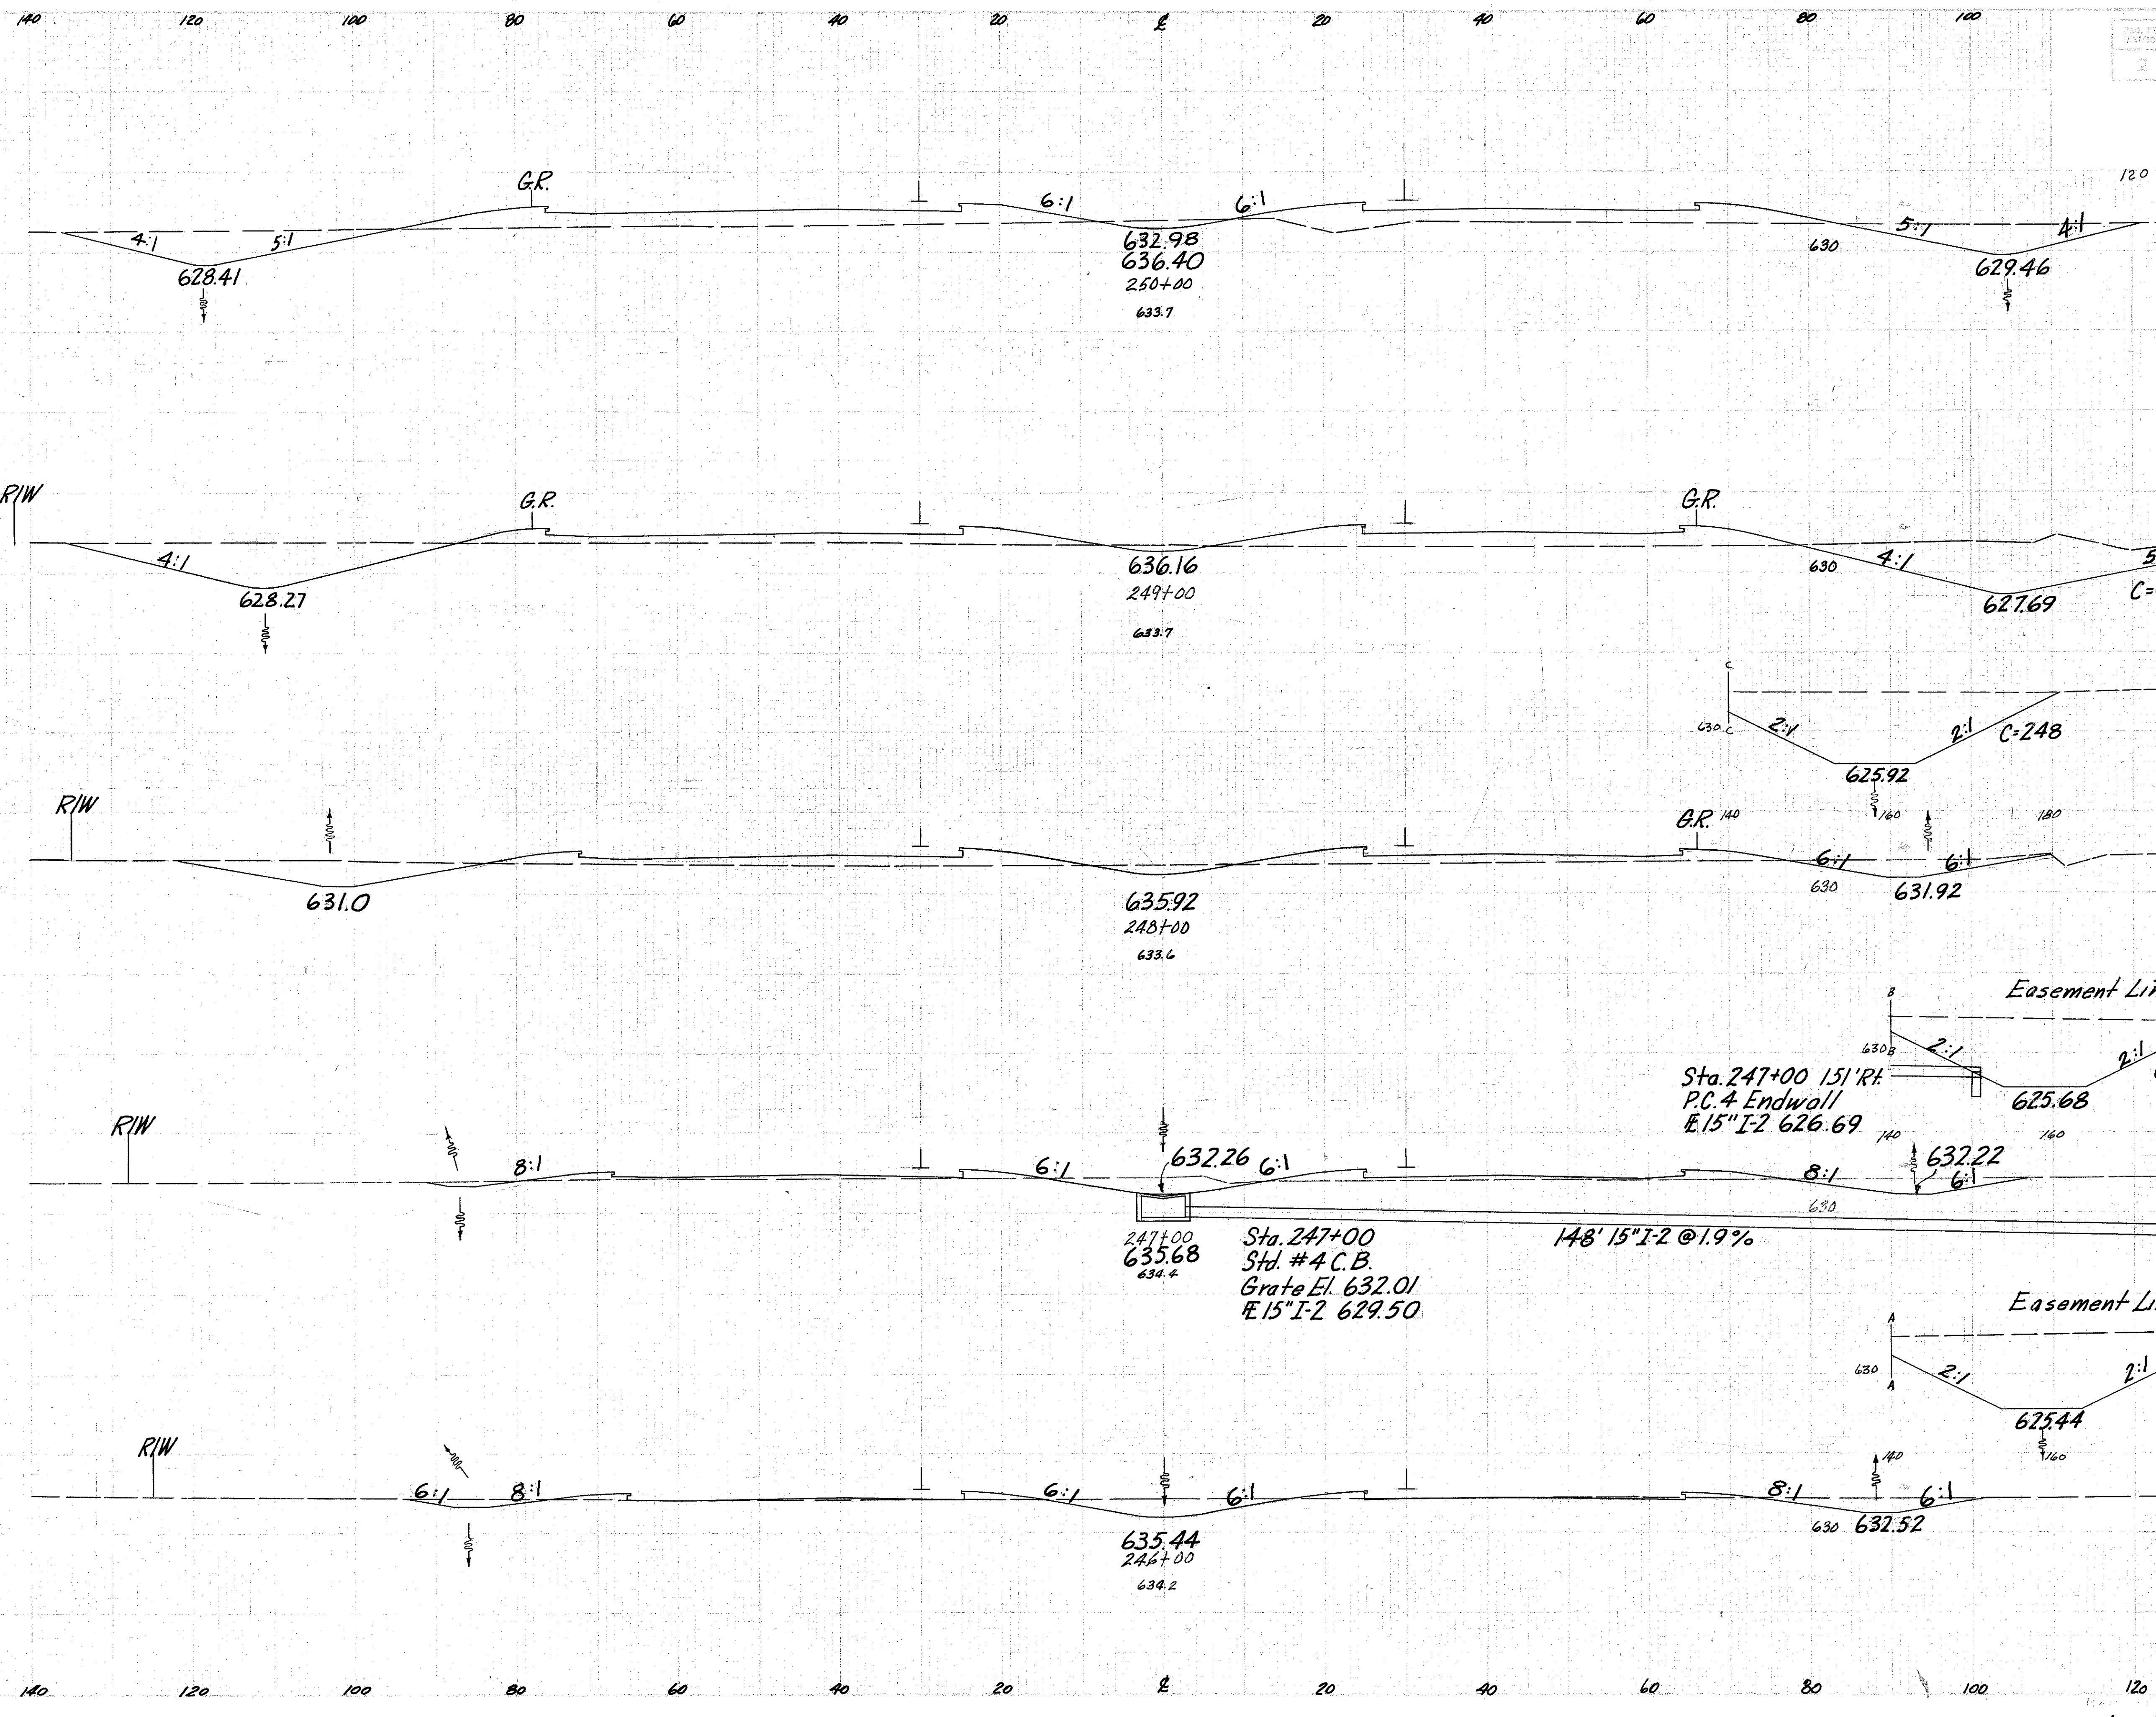

PAGE NO.		DATE		PROJECT	
2	CMIO	F-329 (15)			
LAKE COUNTY LAK-2-4.42					
END AREA	CUT	FILL	CUT	FILL	YDS.
187	276				998
352	206				893
367	135				1331
305	63				631
1244	367				1244
1198	148				1198
342	17				148
1389	52				1389
408	11				408
Sta. 245+00 to 250+00 Relocation S.R. 2					