


SEEDING  
END WIDTH SQ. YDS.  
146  
1622  
146  
1639  
149  
1672  
152  
842  
151  
856  
157  
1756  
159

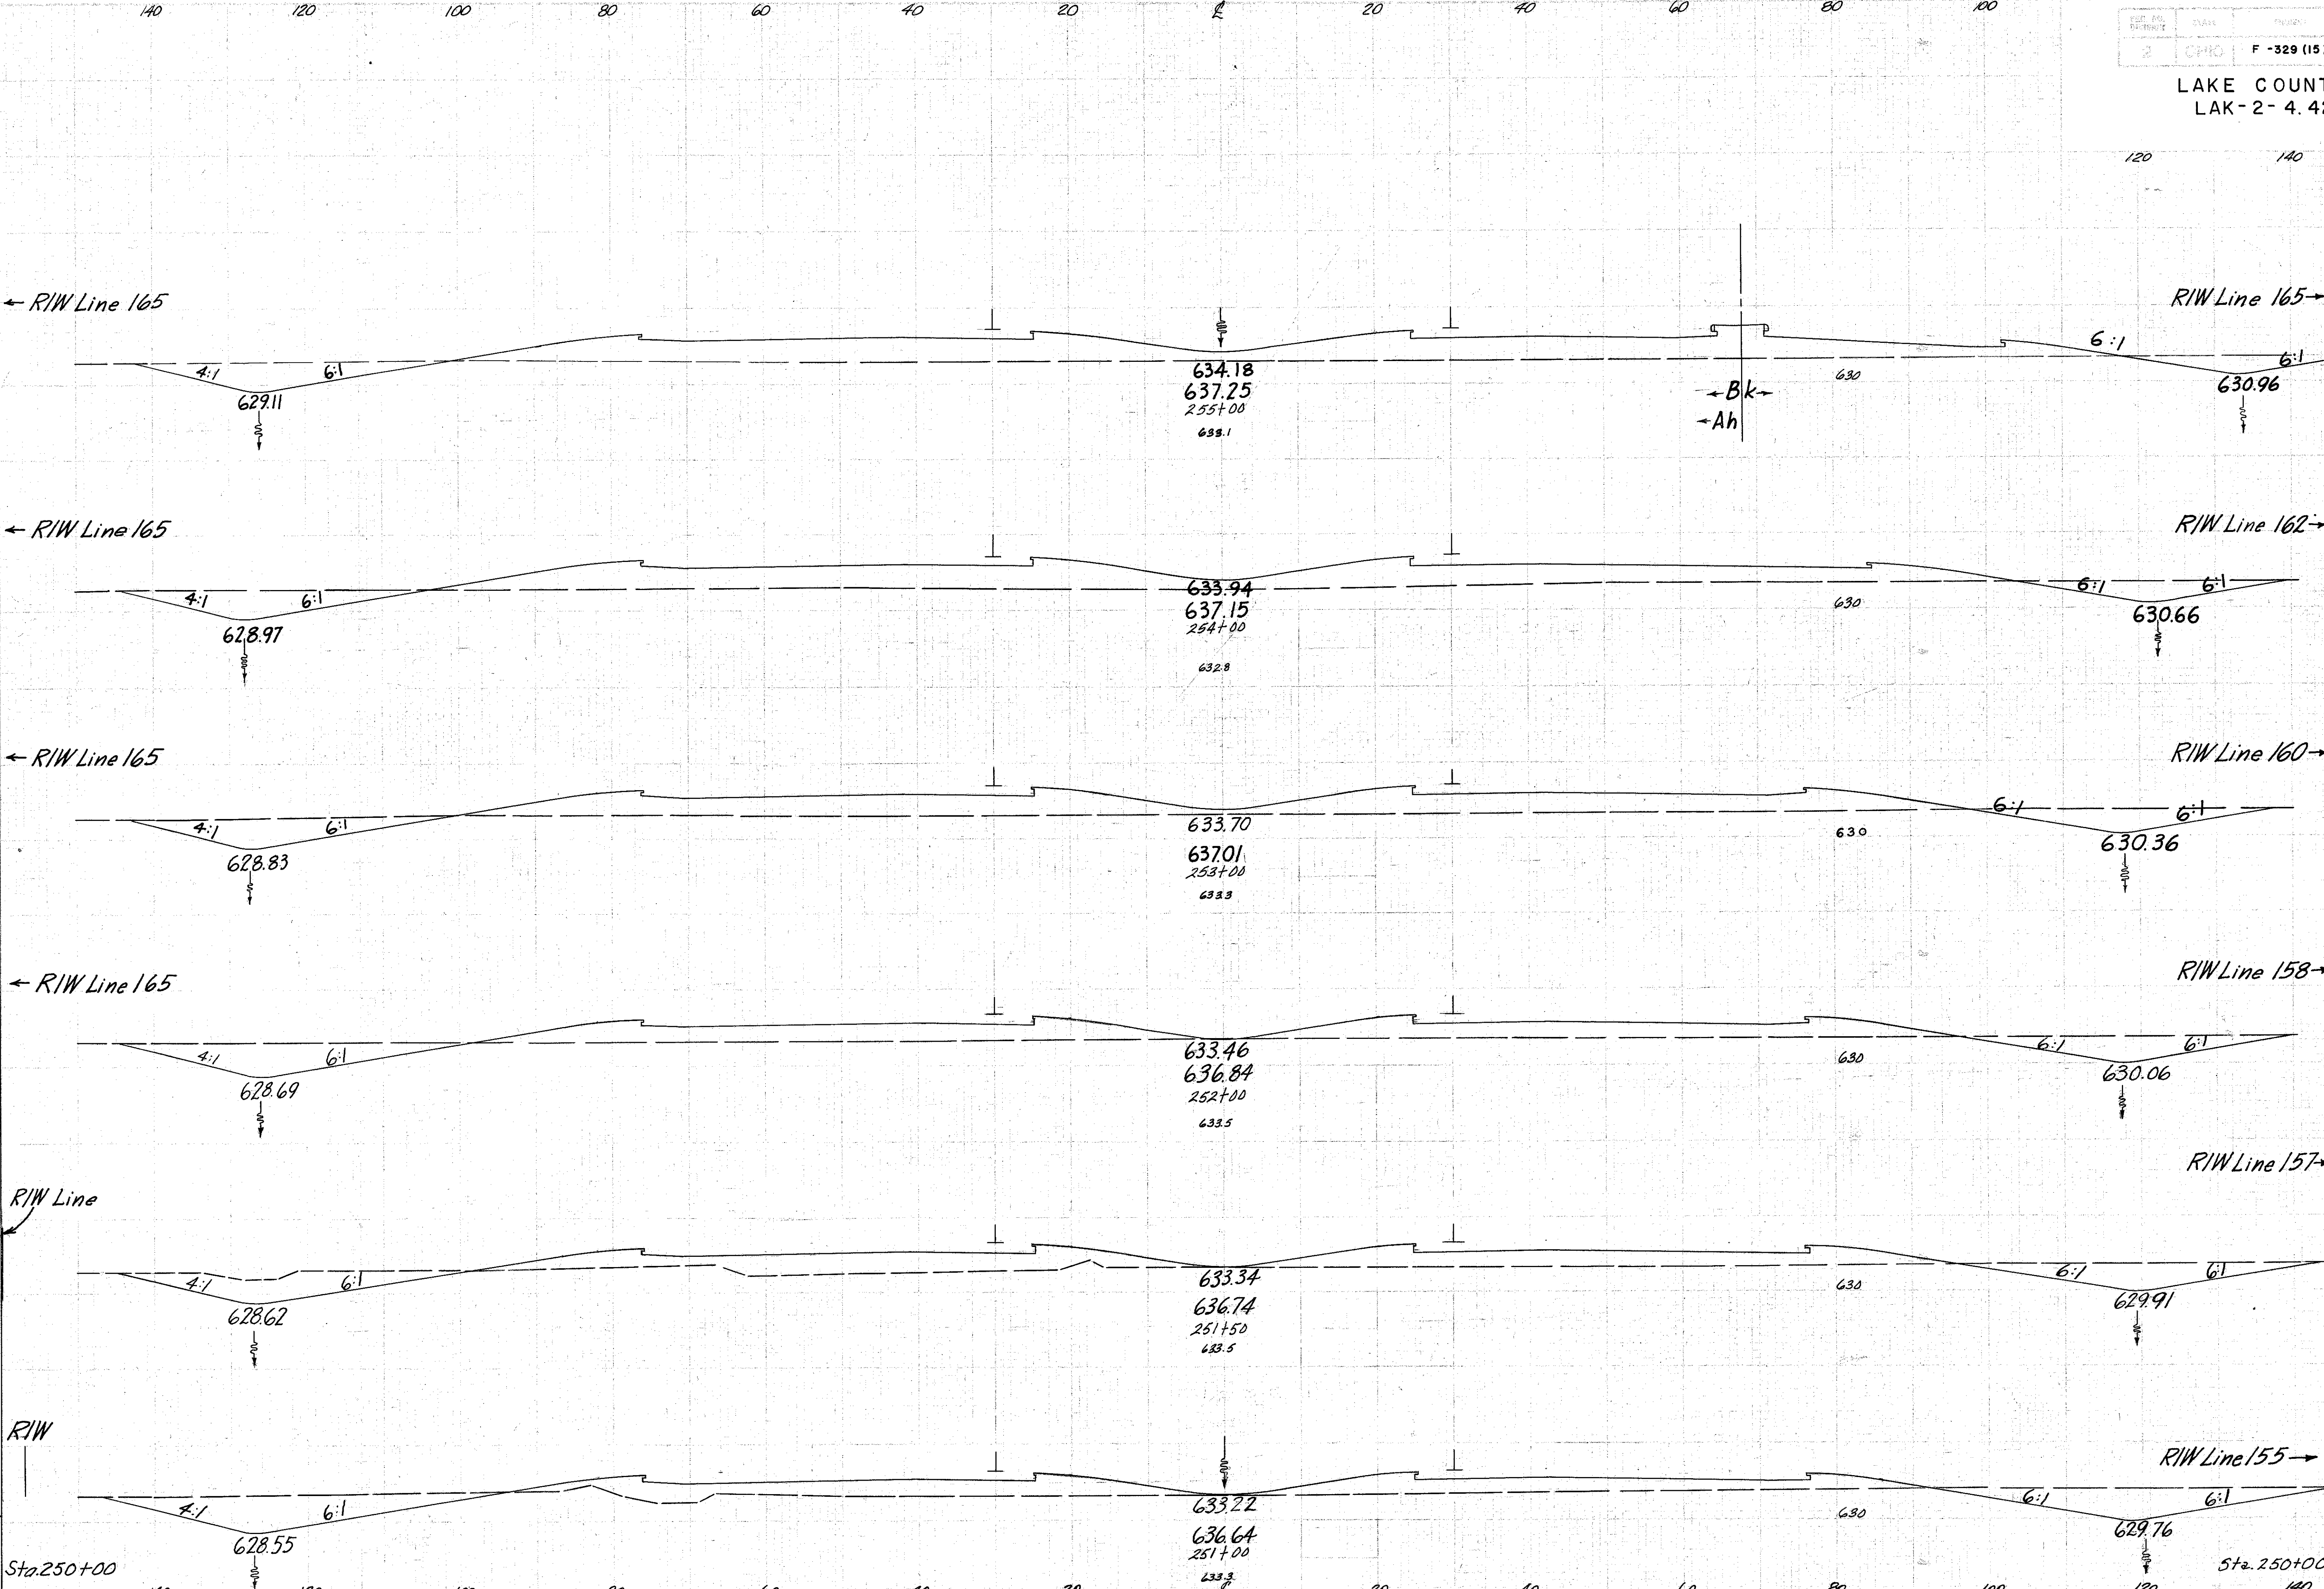

END AREA		CU. YDS.	
cut	fill	cut	fill
125	125	496	2019
143	143	559	1817
159	159	648	1541
191	191	358	686
196	196	420	637
258	258	824	1100
187	187	276	