


LAKE COUNTY
LAK-2-4.42

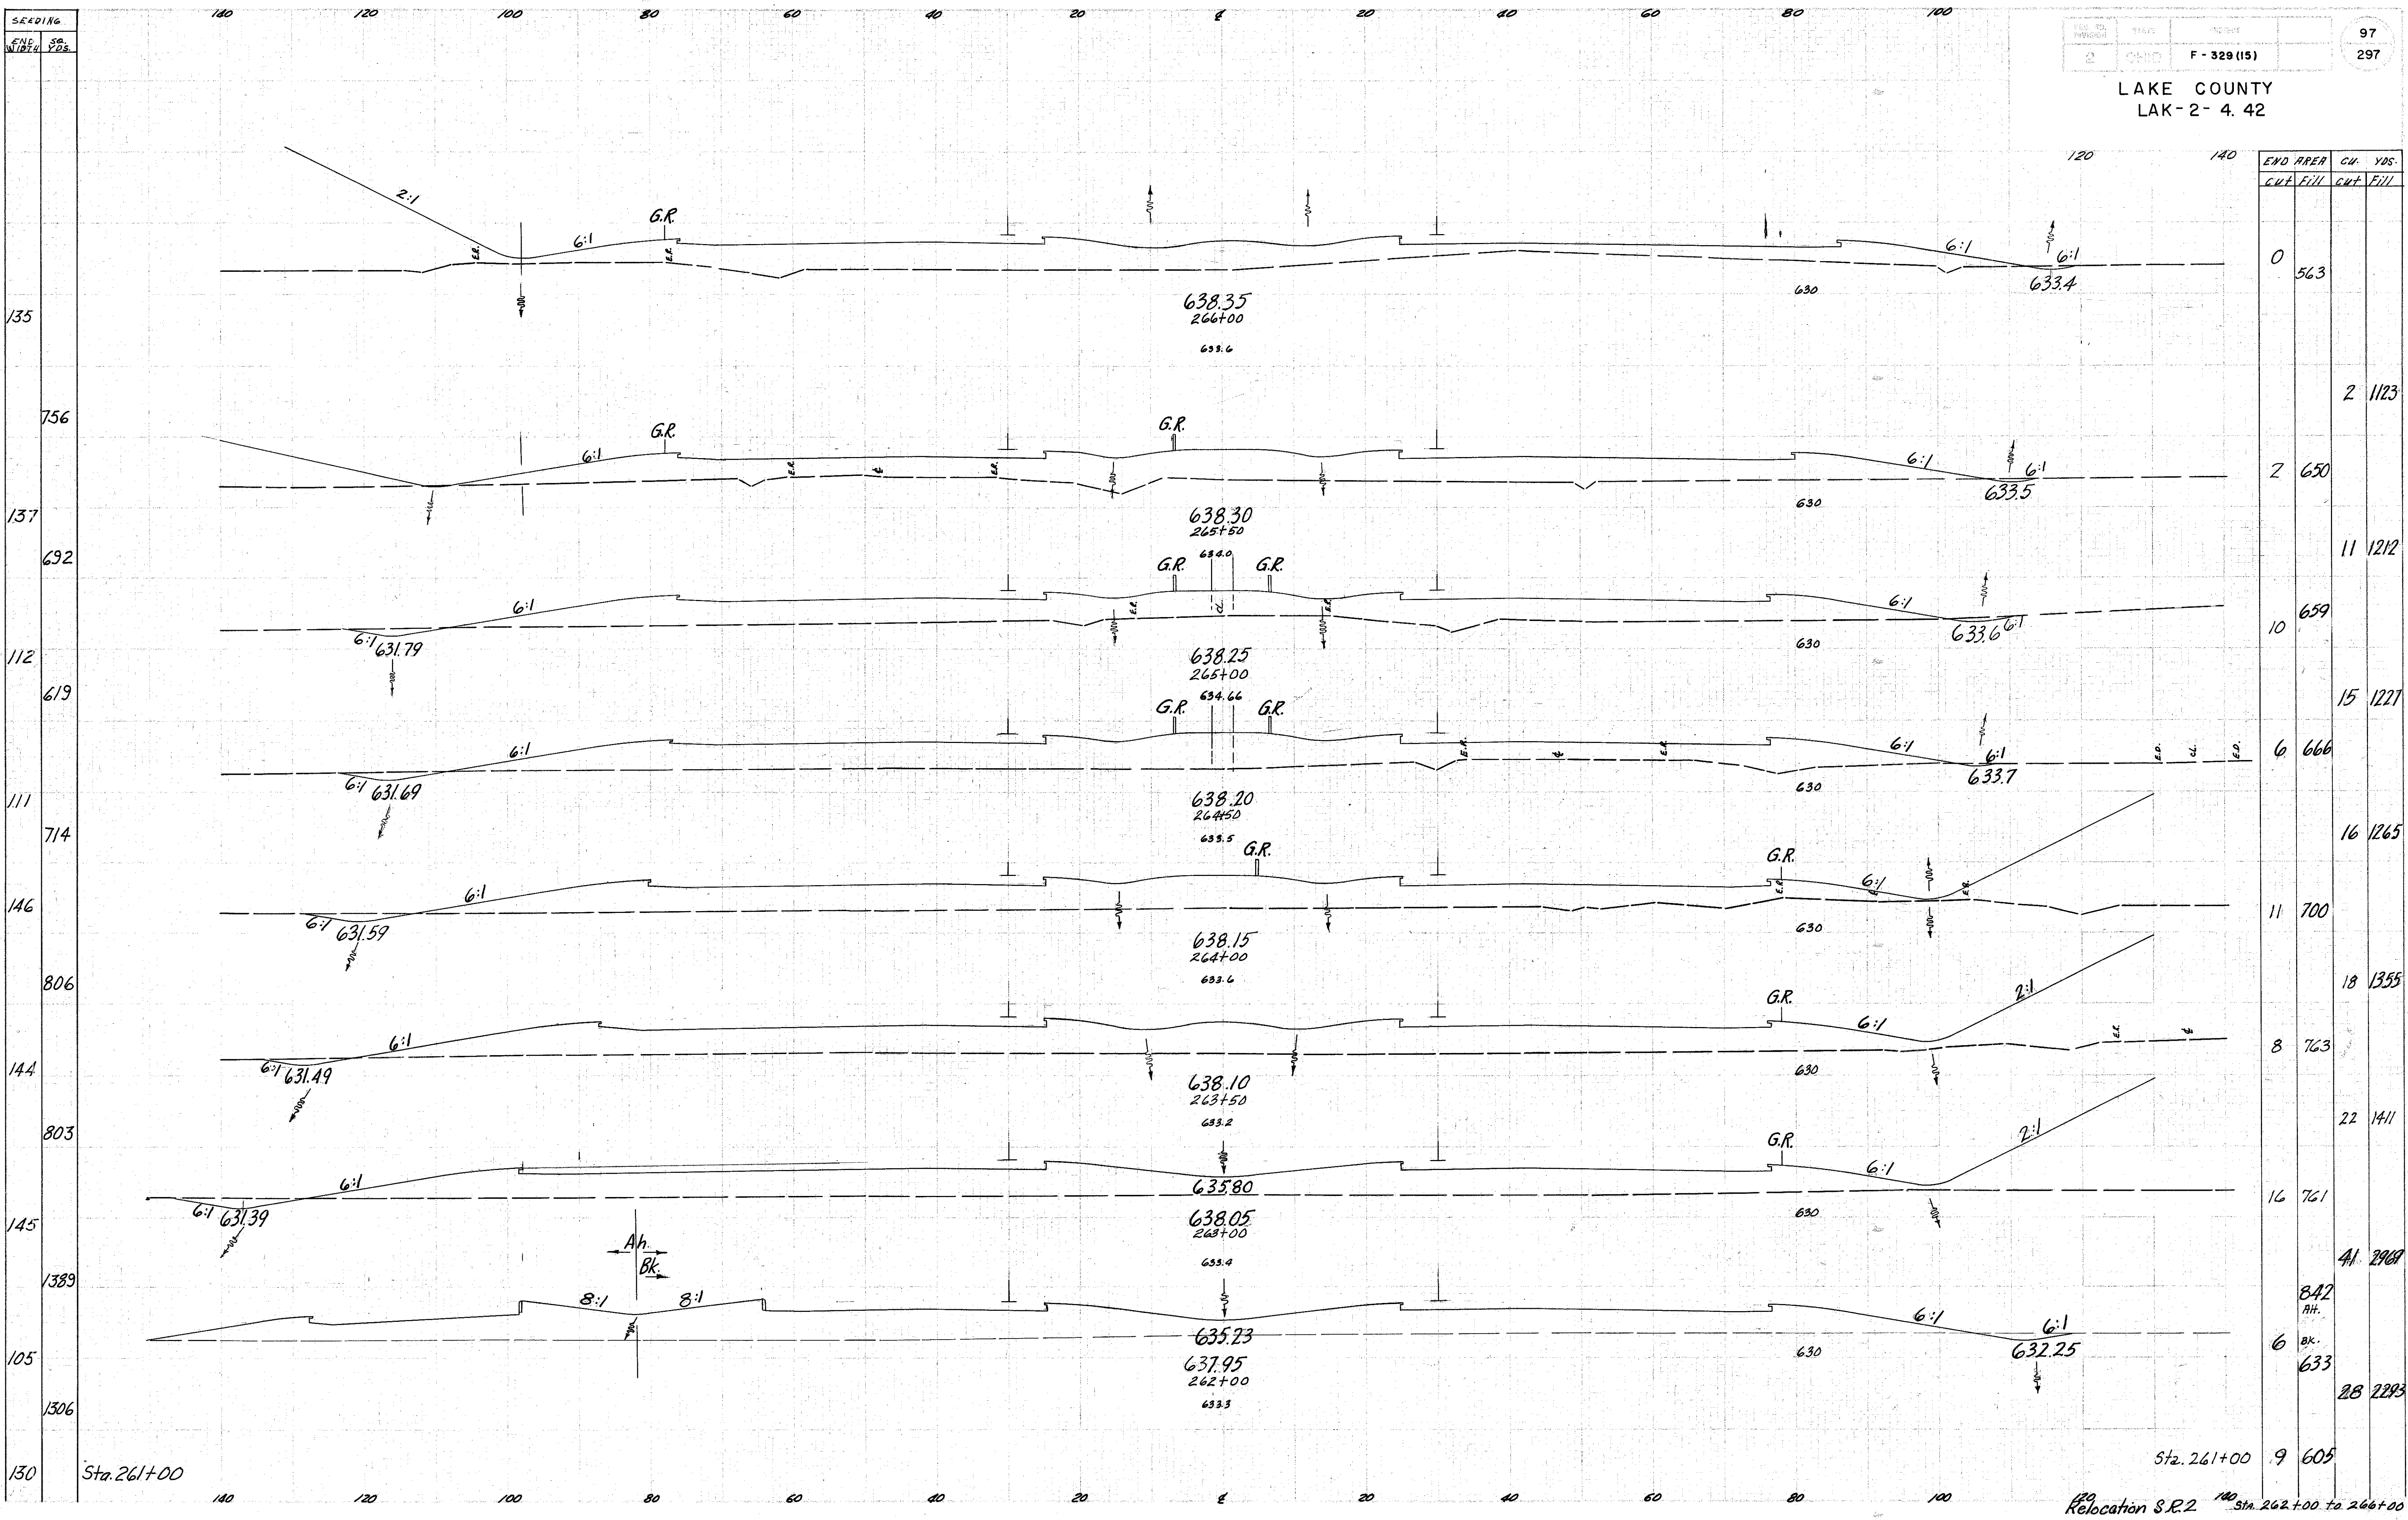

Sta. 261+00

Sta. 261+00

Relocation S.R.2 Sta. 262+00 to 266+00