


SEEDING
 END STA.
 129
 672
 113
 586
 98
 617
 124
 728
 138
 758
 135

Sta. 266+00

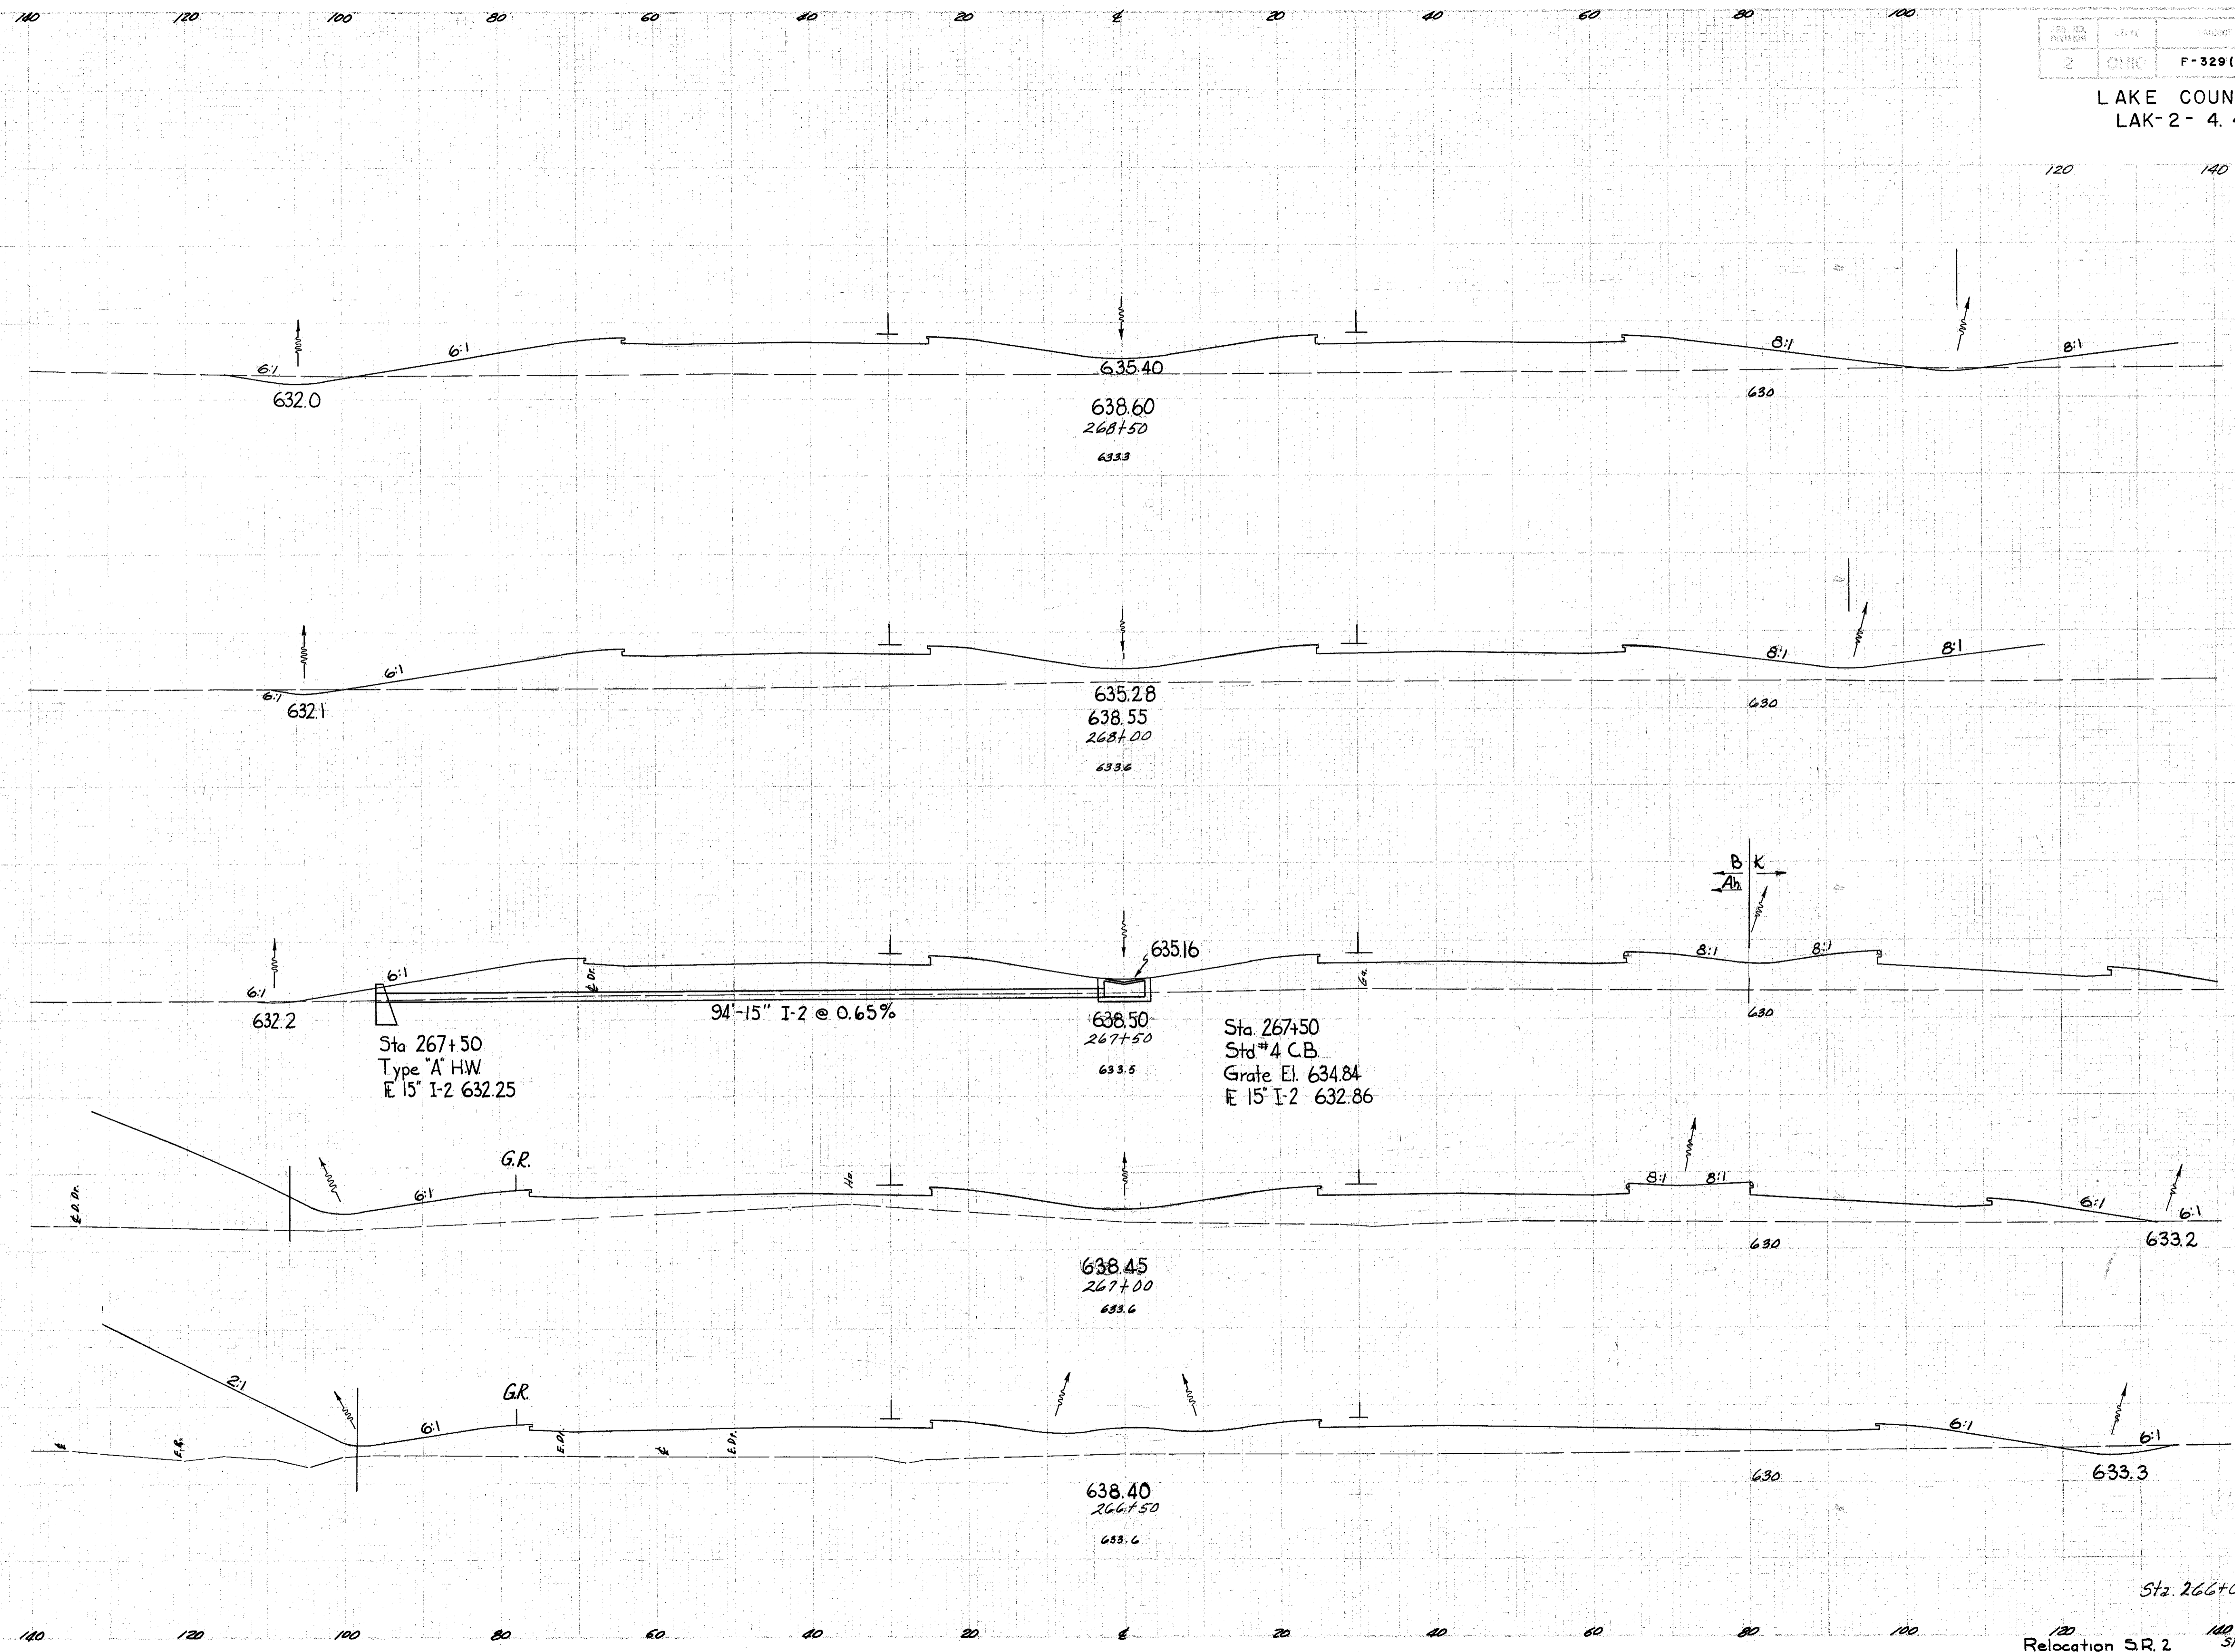

END AREA		CU. YDS.	
Cut	Fill	Cut	Fill
9	723		
		10	1298
2	679		
		2	1226
0	829		
			1393
0	675		
		9	1282
10	710		
		9	1179
0	563		