


SEEDING
END WIDTH
FEET

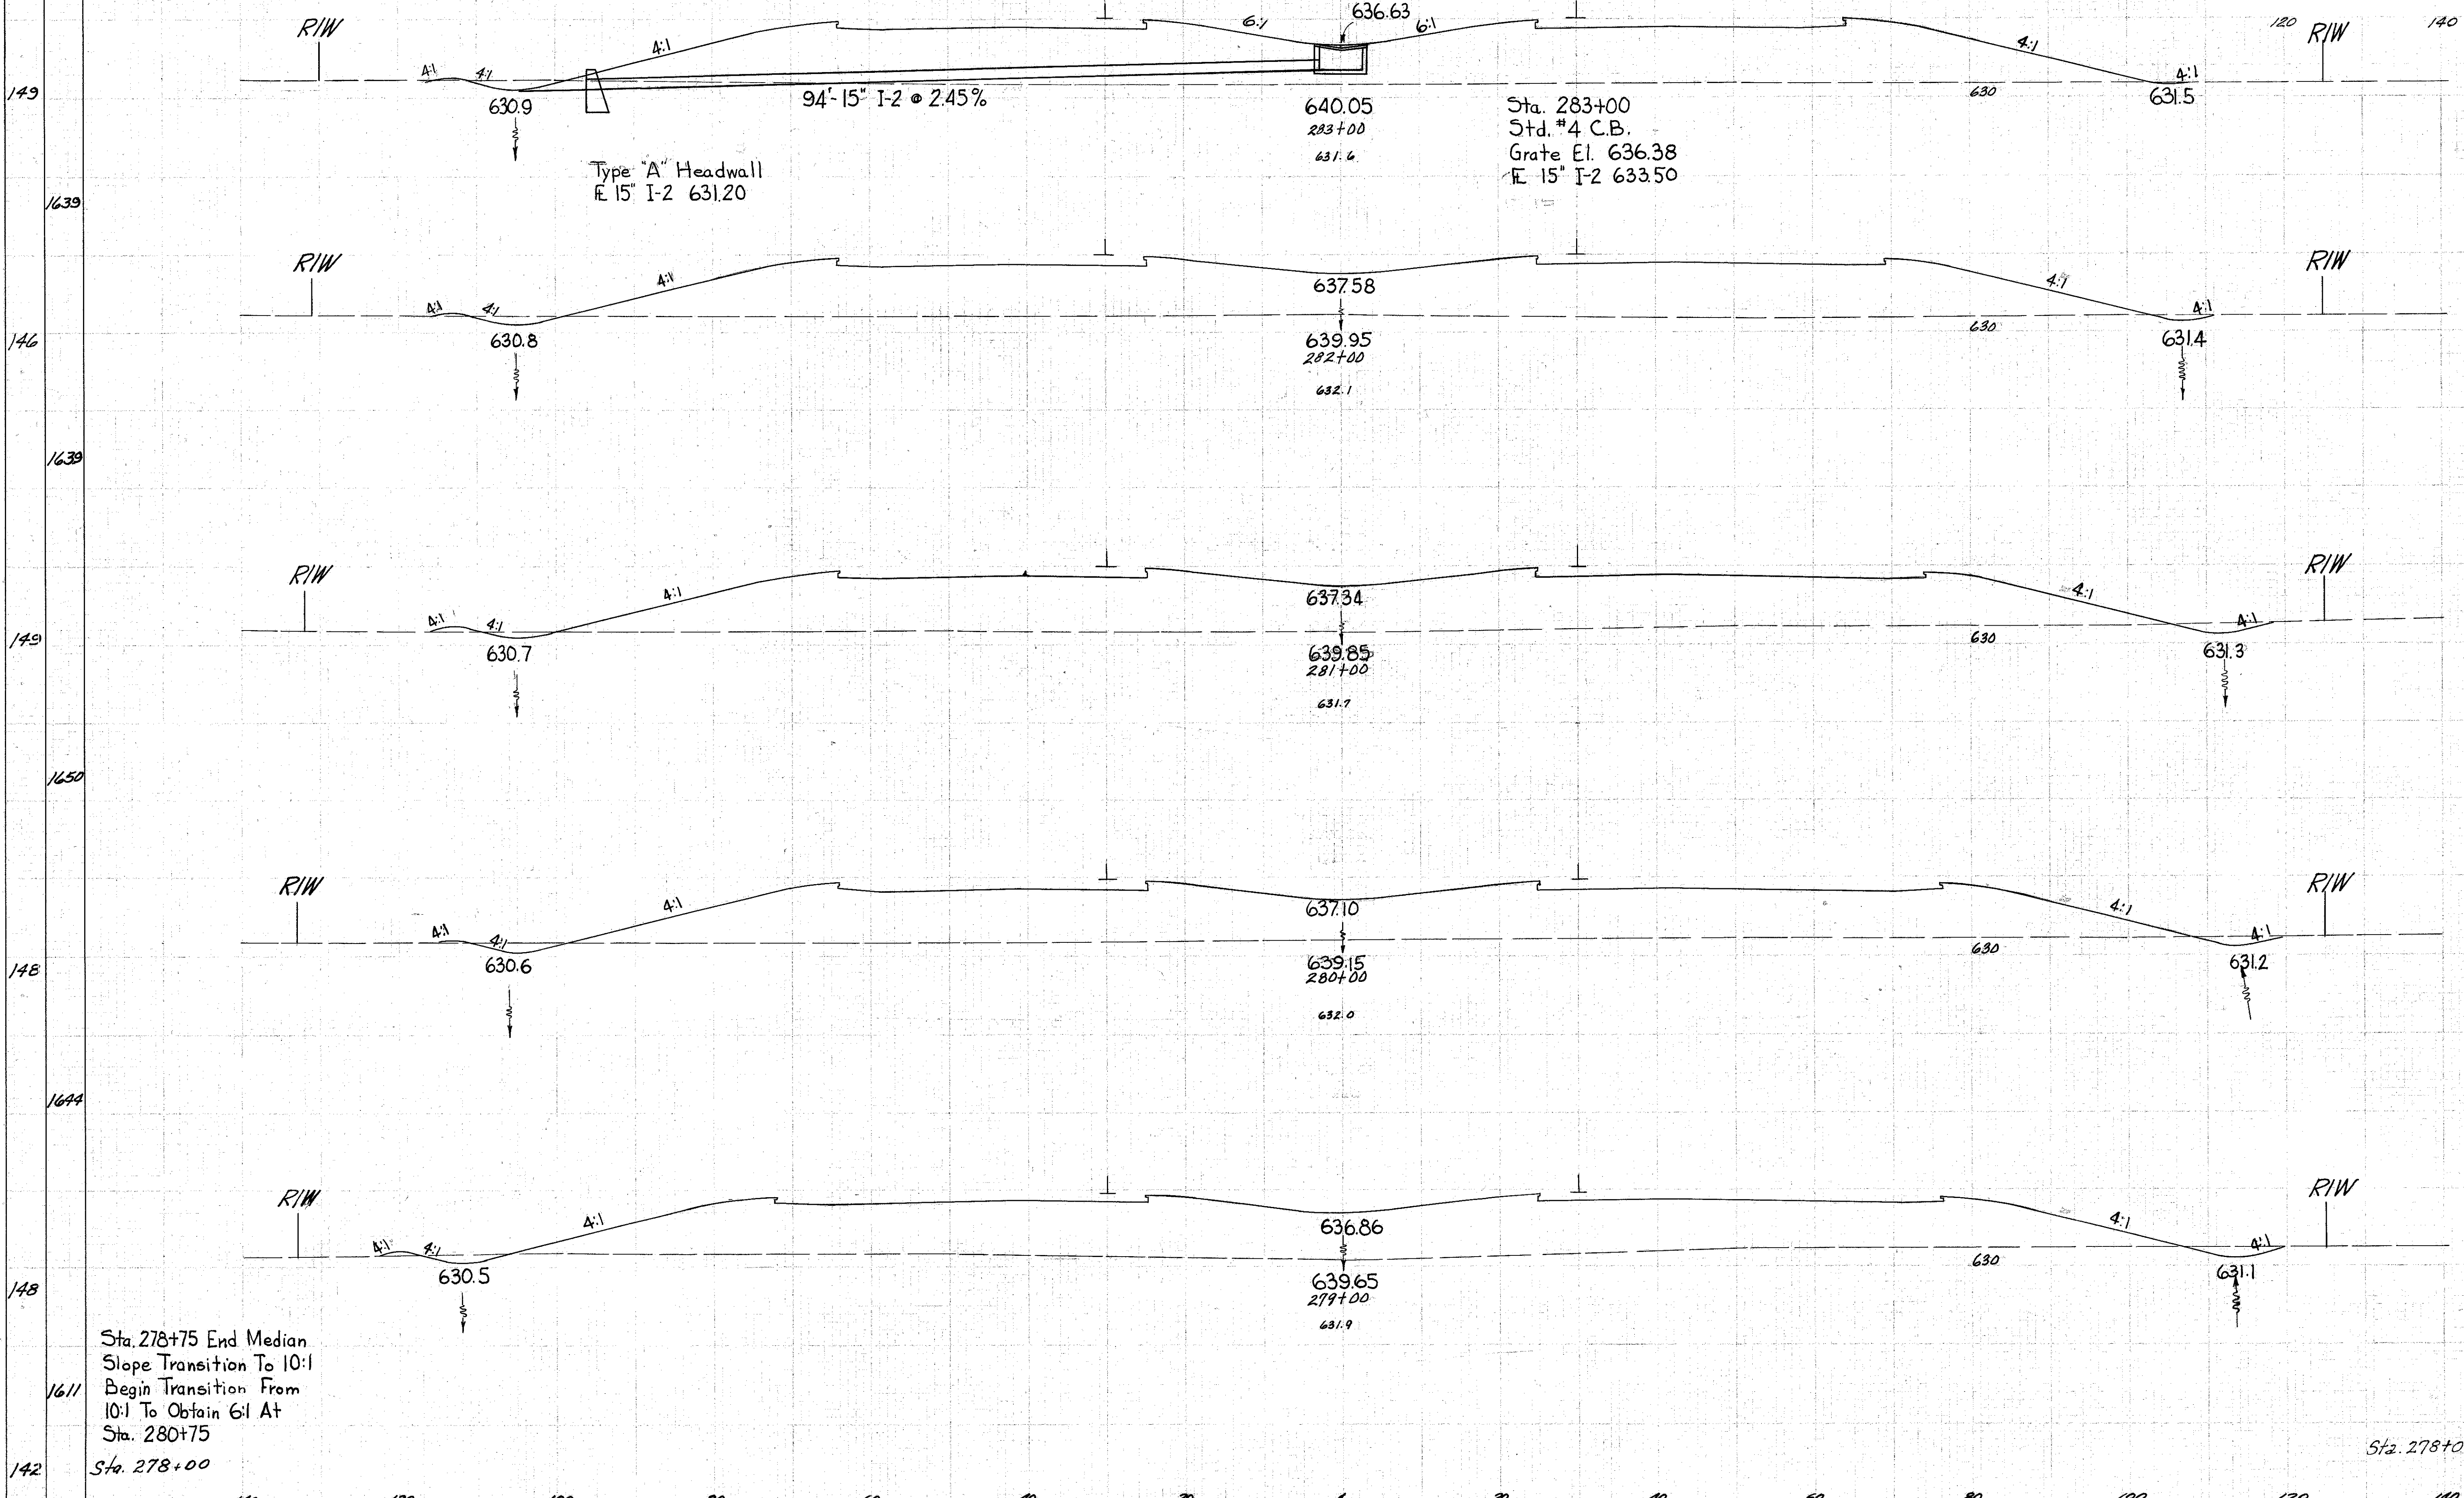

Type "A" Headwall
E 15" I-2 631.20

Sta. 283+00
Std. #4 C.B.
Grate El. 636.38
E 15" I-2 633.50

END AREA	CUT	FILL	CUT	FILL	CU. YDS.
12	1218				50 2228
15	1188				57 4444
16	1212				67 4385
20	1156				72 4454
19	1249				65 4554
16	1211				

Sta. 278+75 End Median
Slope Transition To 10:1
Begin Transition From
10:1 To Obtain 6:1 At
Sta. 280+75
Sta. 278+00

Sta. 278+00 16 1211

Relocation S.R.2 Sta. 279+00 to 283+00