


SEEDING
END WIDTH SQ. YDS.

NO. TO BE BUILT 2 COUNTY OHIO PROJECT F-329 (15) SHEET 104 297

LAKE COUNTY
LAK-2-4.42

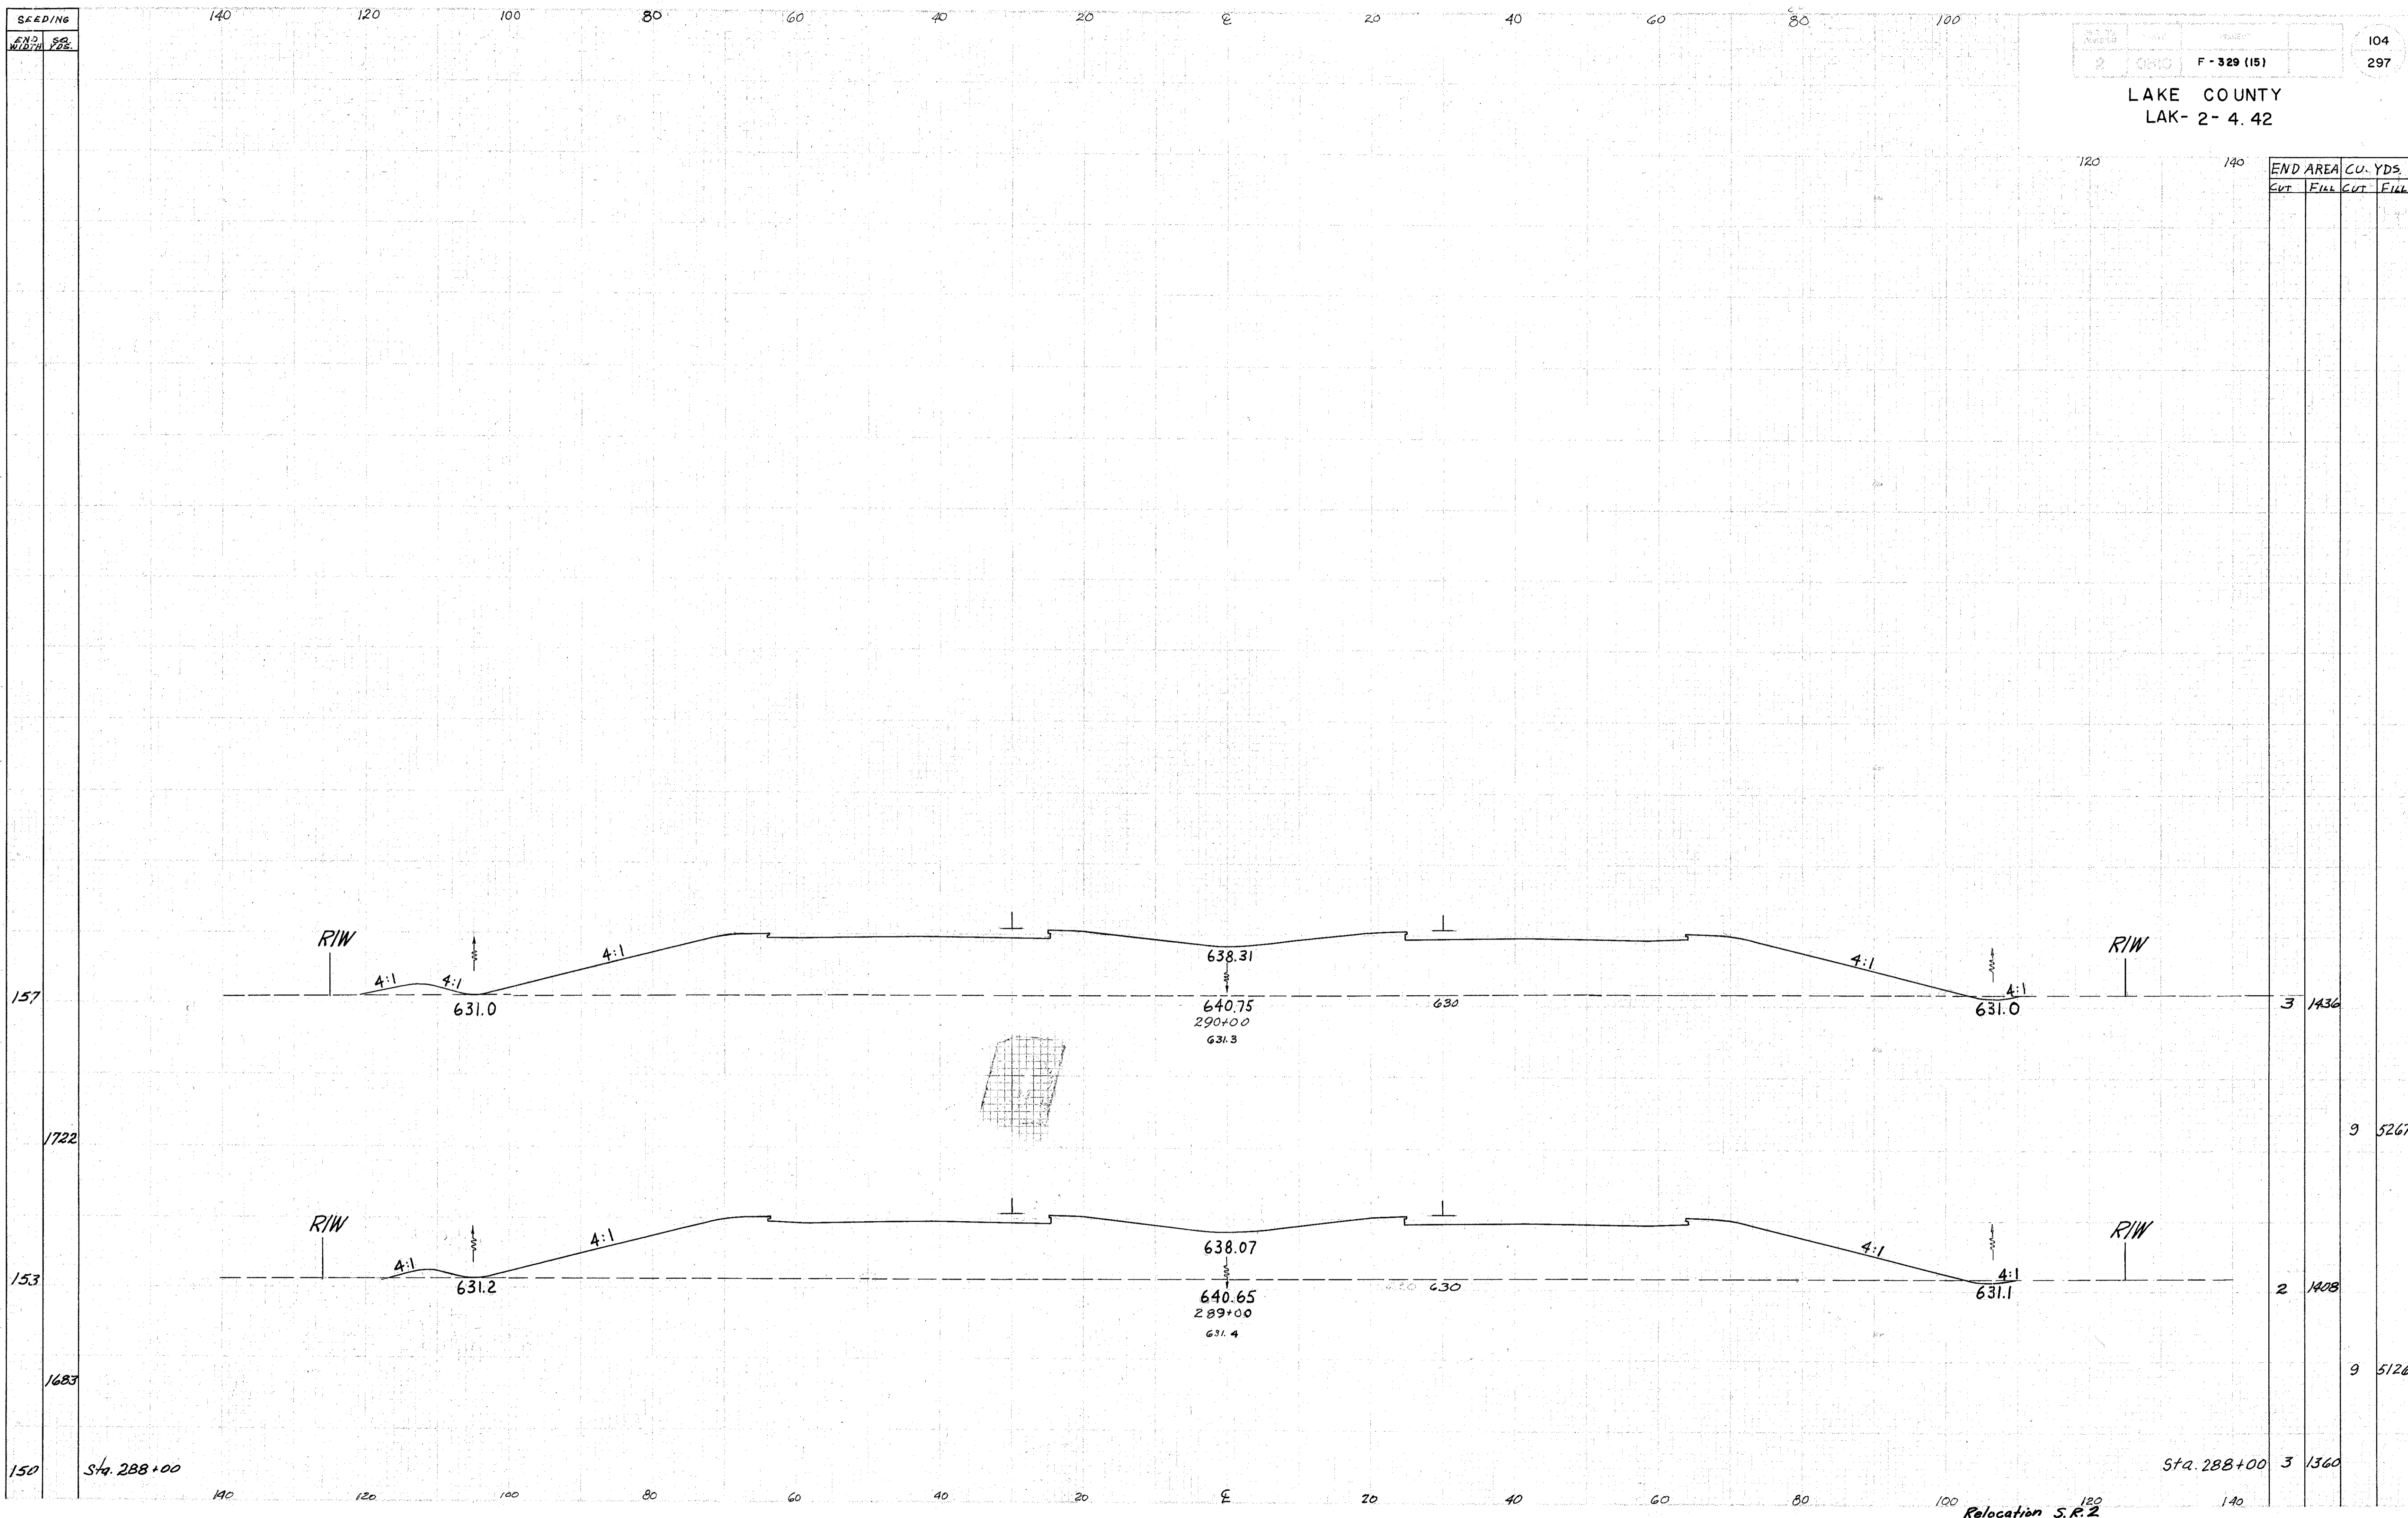

END AREA		CU. YDS.	
CUT	FILL	CUT	FILL

3	1436	9	5267
2	1408	9	5126
3	1360		

Relocation S.R.2

Sta. 289+00 to 290+00