
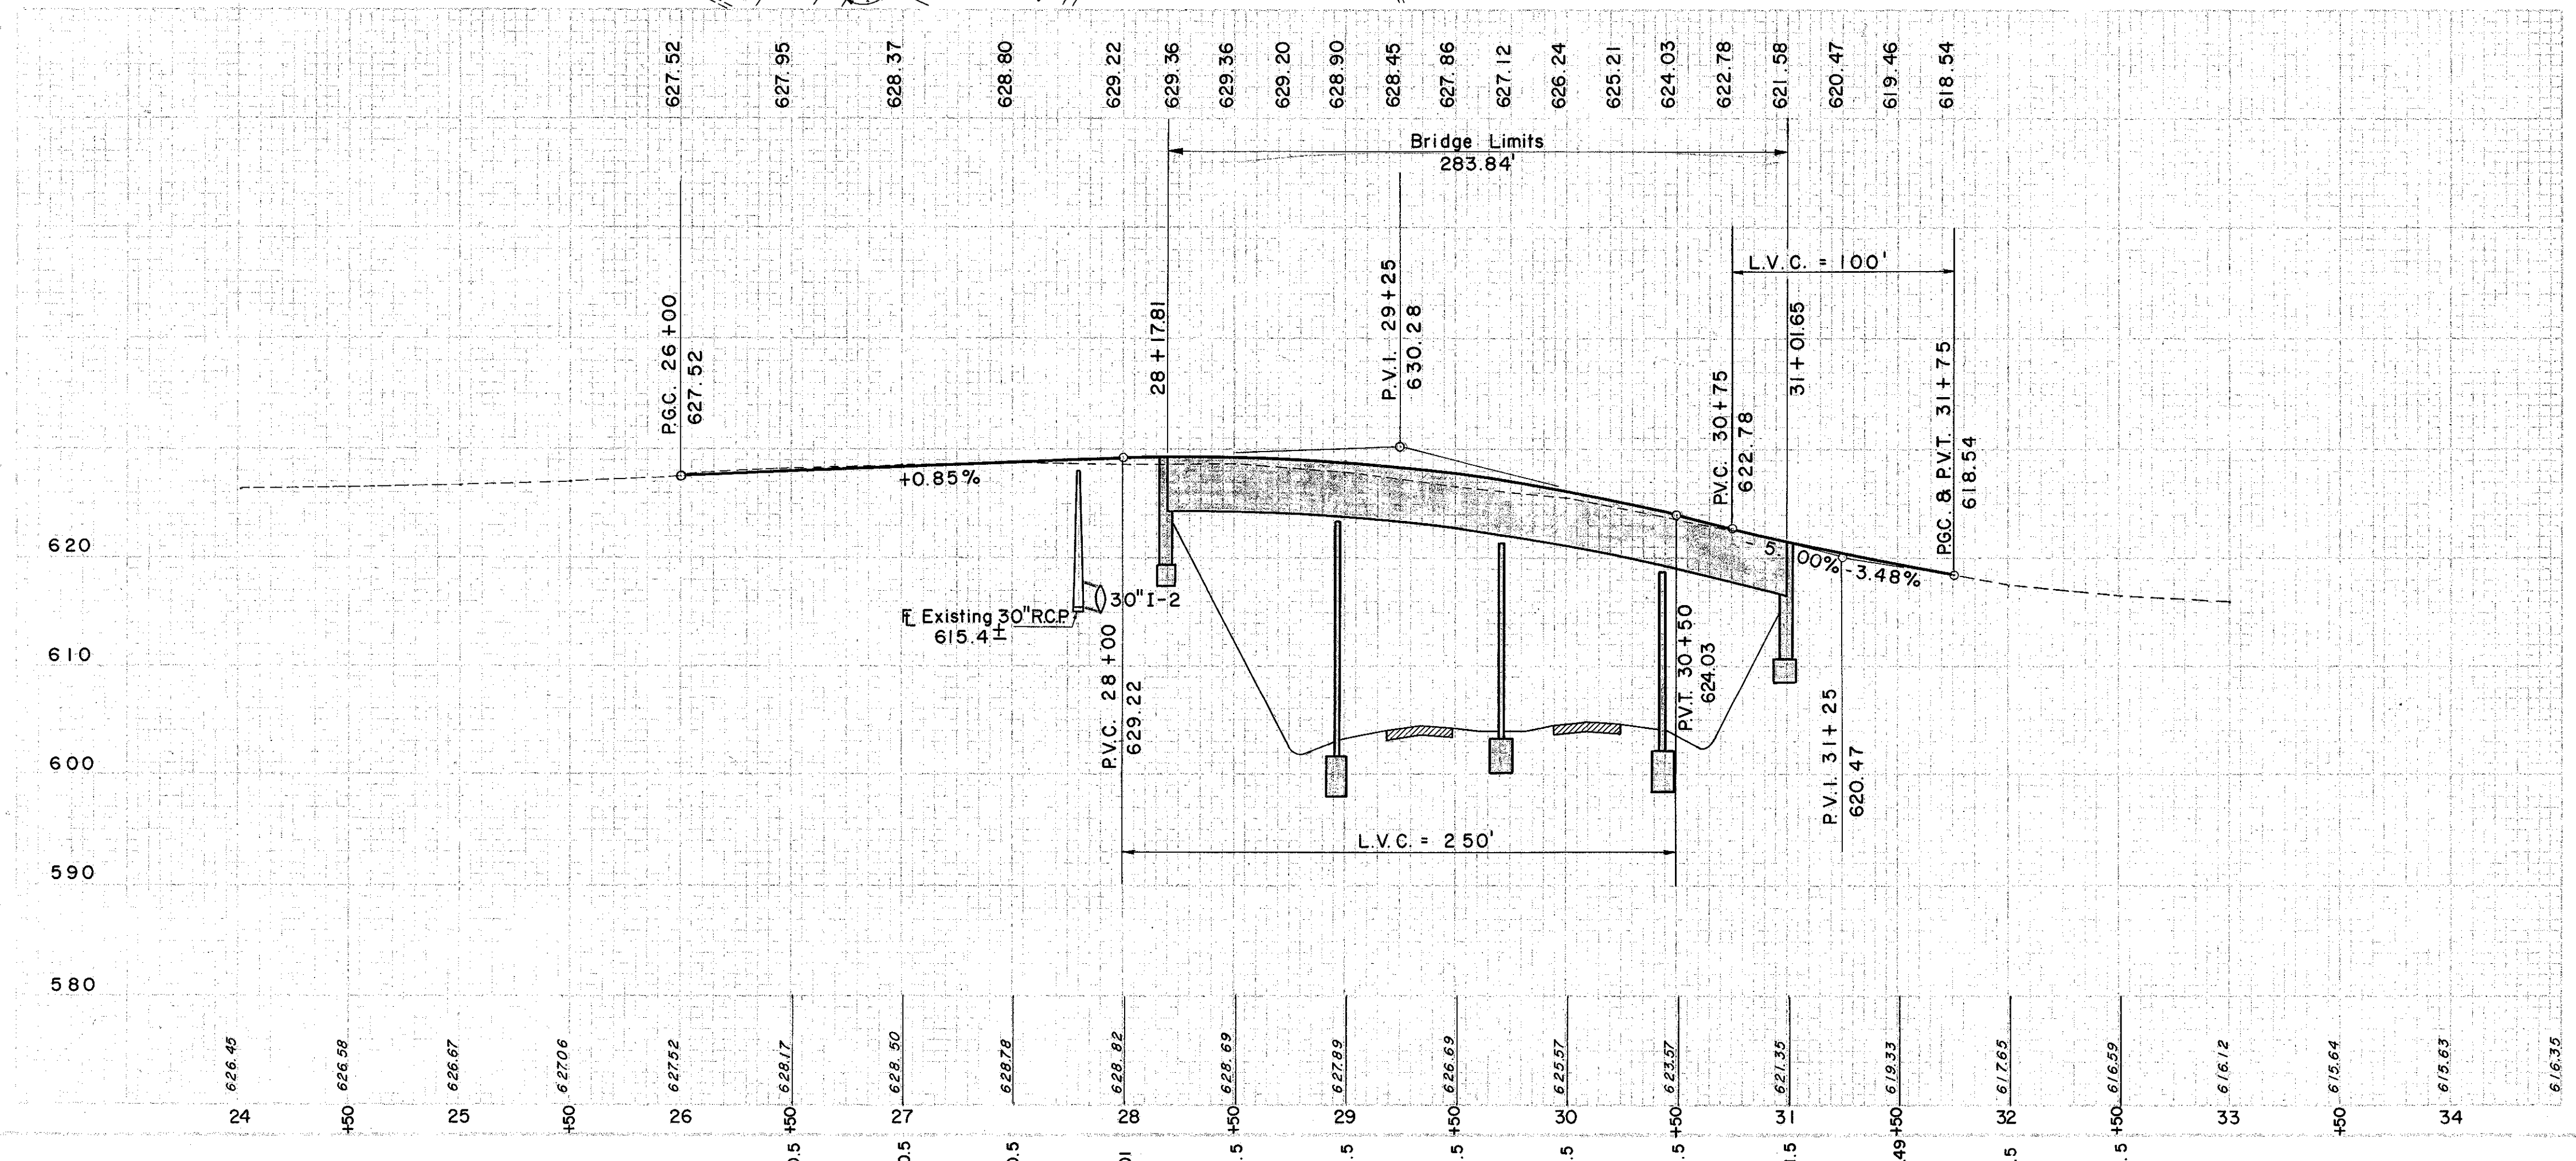


FOR DETAILS & PROFILE
OF REINF. CONC. BOX
SEE SHEET NO. 105 & 105A

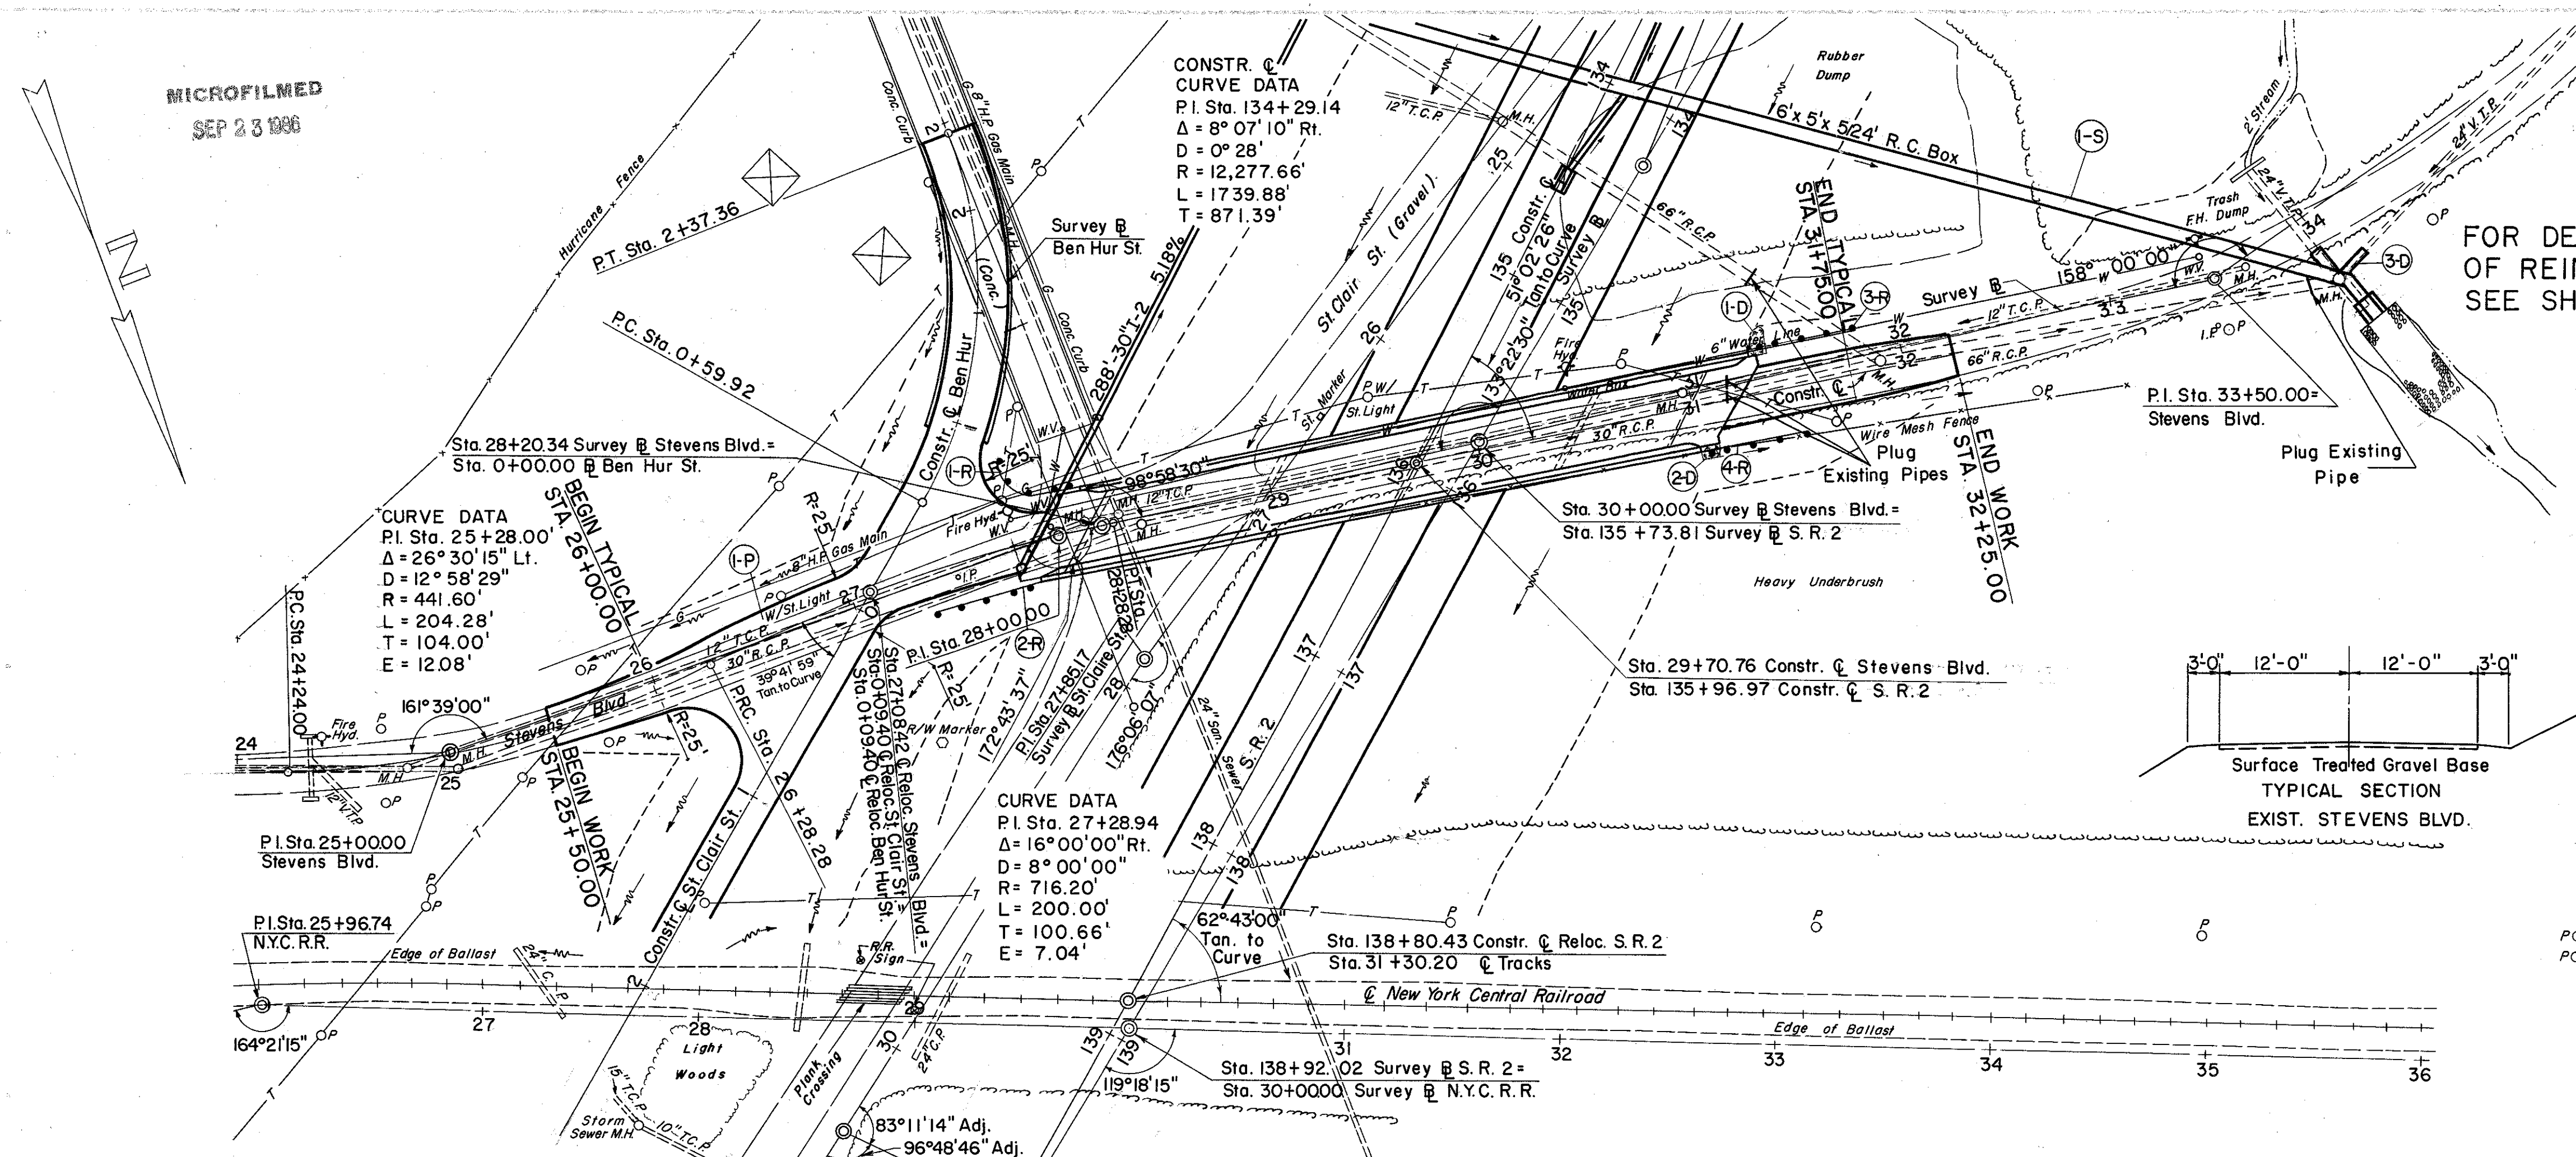

(R) ROADWAY

REF. STATION NO.	FROM	TO	ST. NO.	DESCRIPTION	QTY.
1-R	0+90	Ben Hur	28+15	LT.	50
2-R	27+38	127+88	RT.	50	
3-R	31+30	31+80	LT.	50	
4-R	31+00	31+50	RT.	50	
				TOTAL	200

(D) DRAINAGE

REF. STATION NO.	SIDE	FROM	TO	ST. NO.	DESCRIPTION	QTY.
1-D	LT.	31+35	14			
2-D	RT.	31+05	24			
3-D	RT.	34+00	14			

(P) PAVEMENT

REF. STATION NO.	FROM	TO	ST. NO.	DESCRIPTION	QTY.
1-P	25+50	32+25			

(S) STRUCTURE

REF. STATION NO.	FROM	TO	ST. NO.	DESCRIPTION	QTY.
1-S	134+00	2590			814 C.Y.
					16 C.Y.
					19 C.Y.