


End Area
Cut Fill

80
60
40
20
4
20
40
60
40

Seeding
Cut Width
Fill

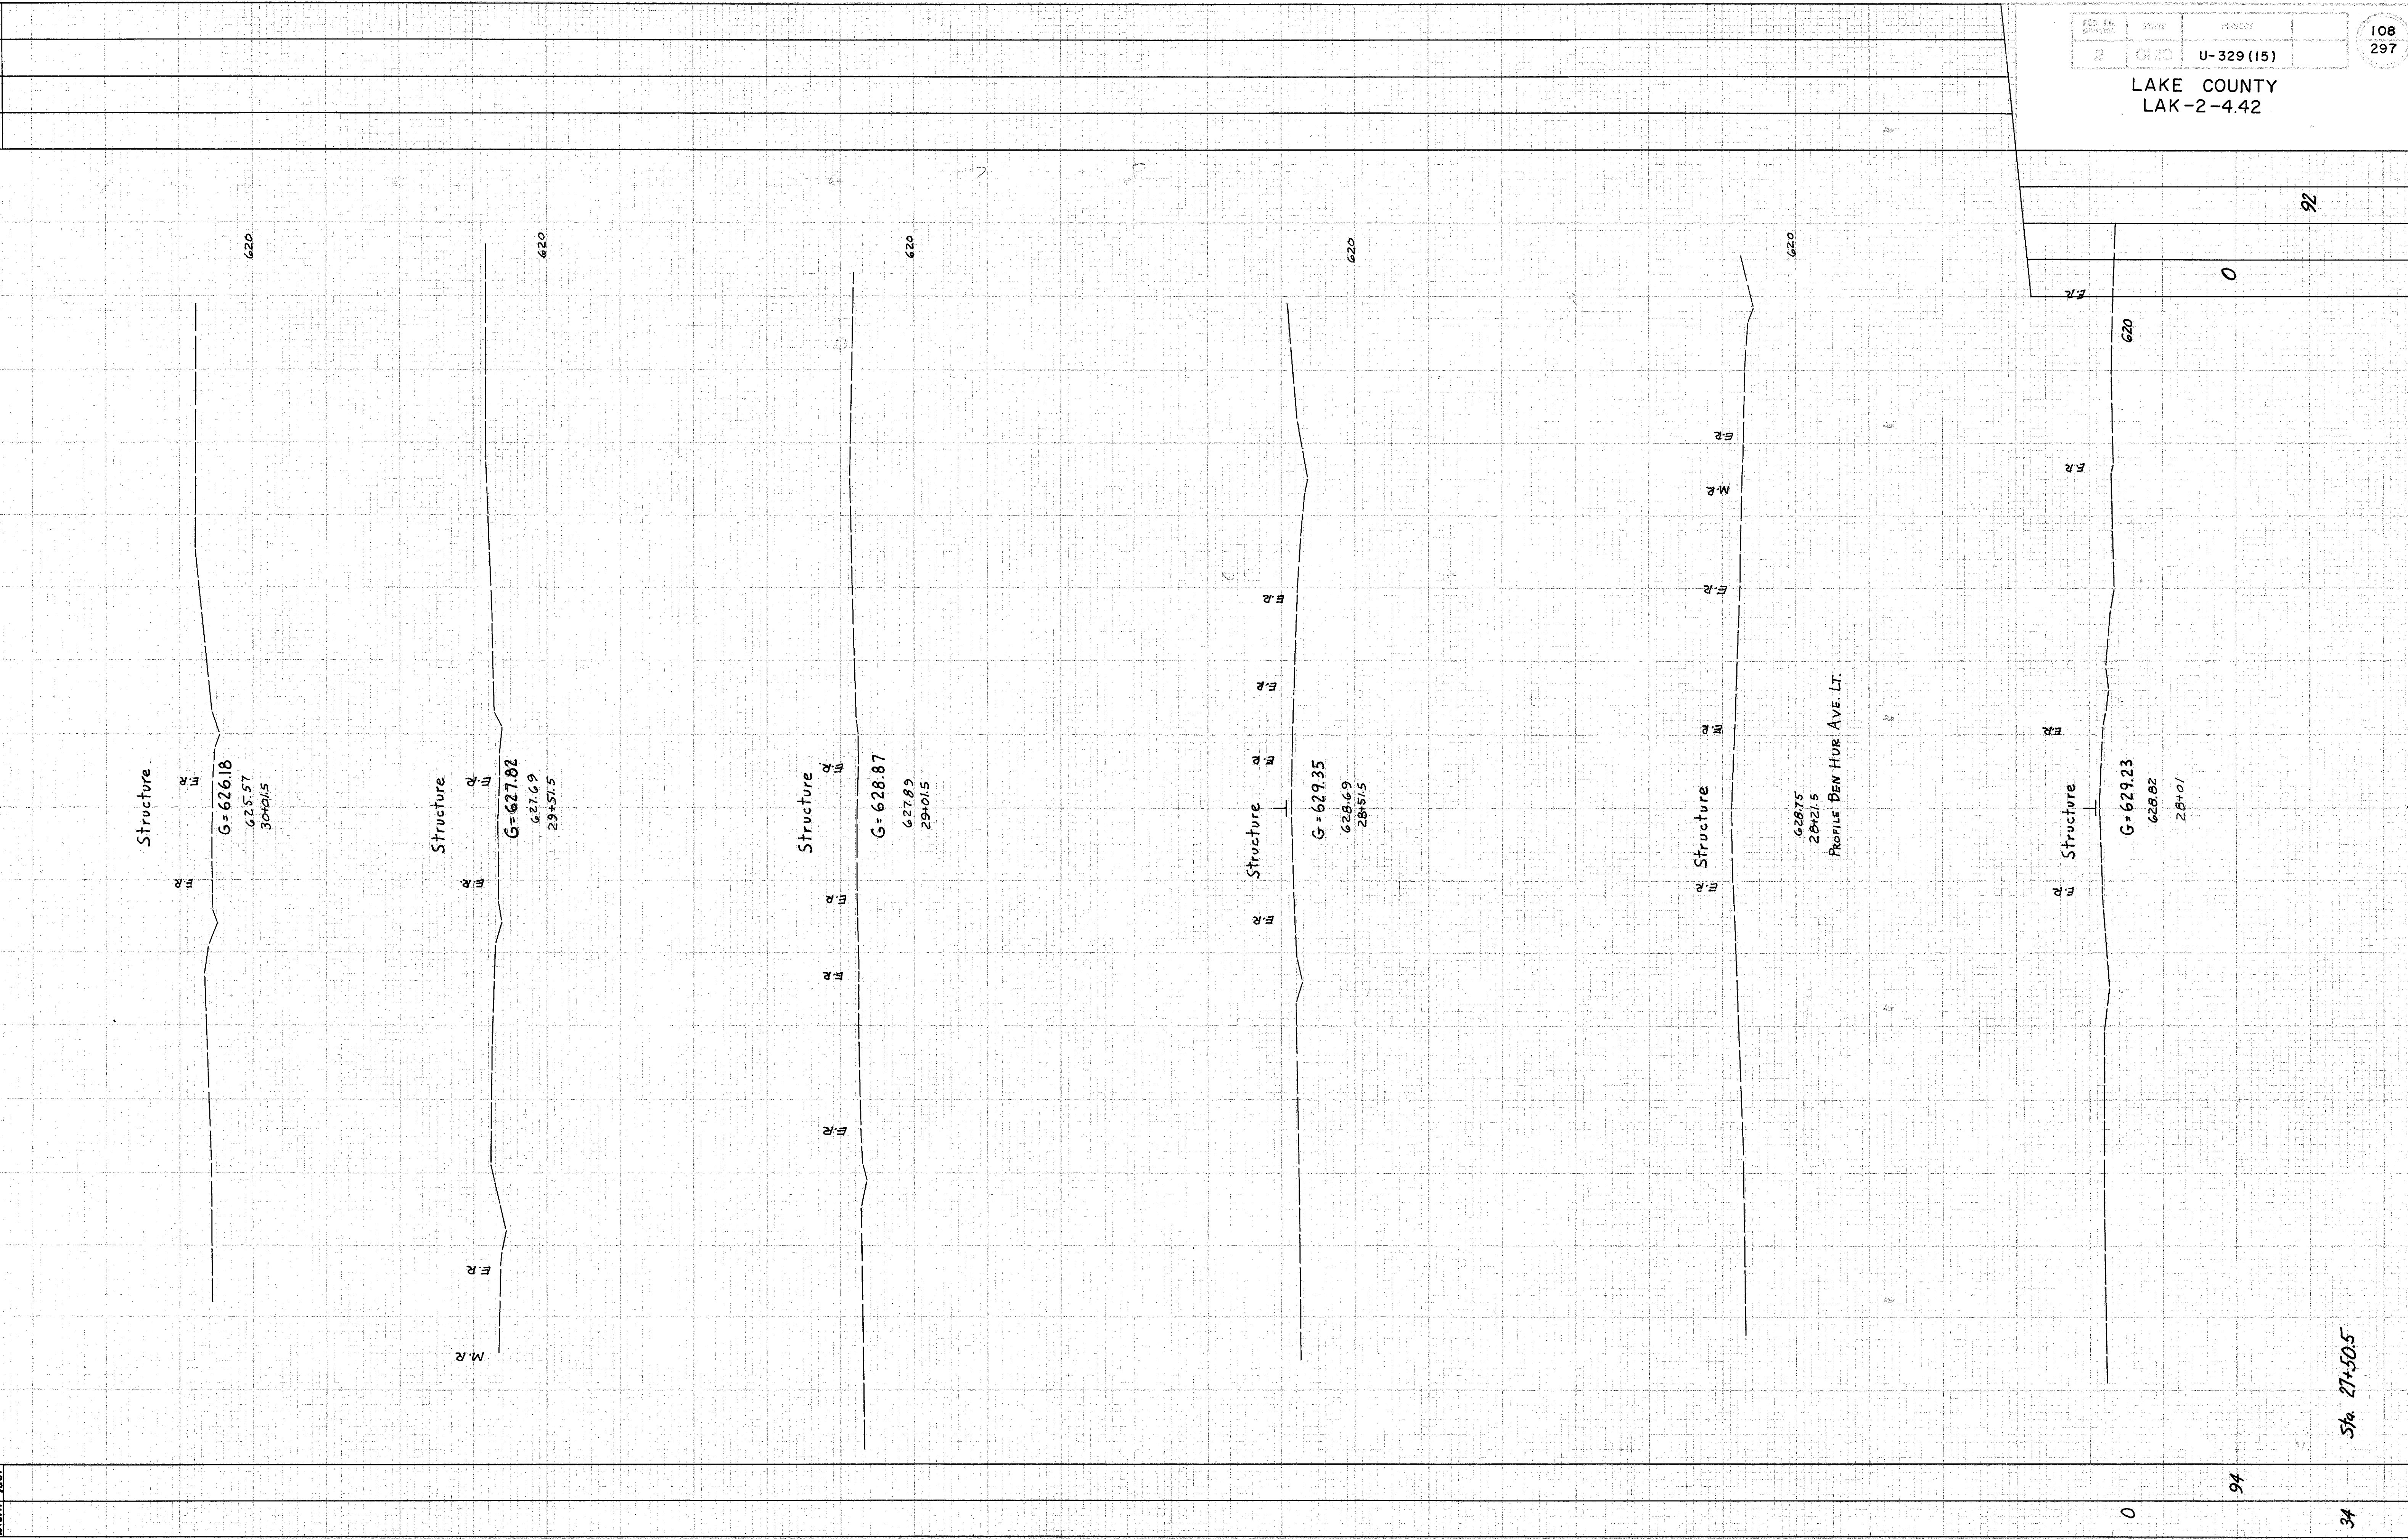

LAKE COUNTY
LAK-2-4.42

End Area	0
Cut	92
Fill	0

Sta. 27+50.5