


SEEDING  
DATA YDS.

END AREA CU. YDS.  
Cut, Fill, Cont. Fill

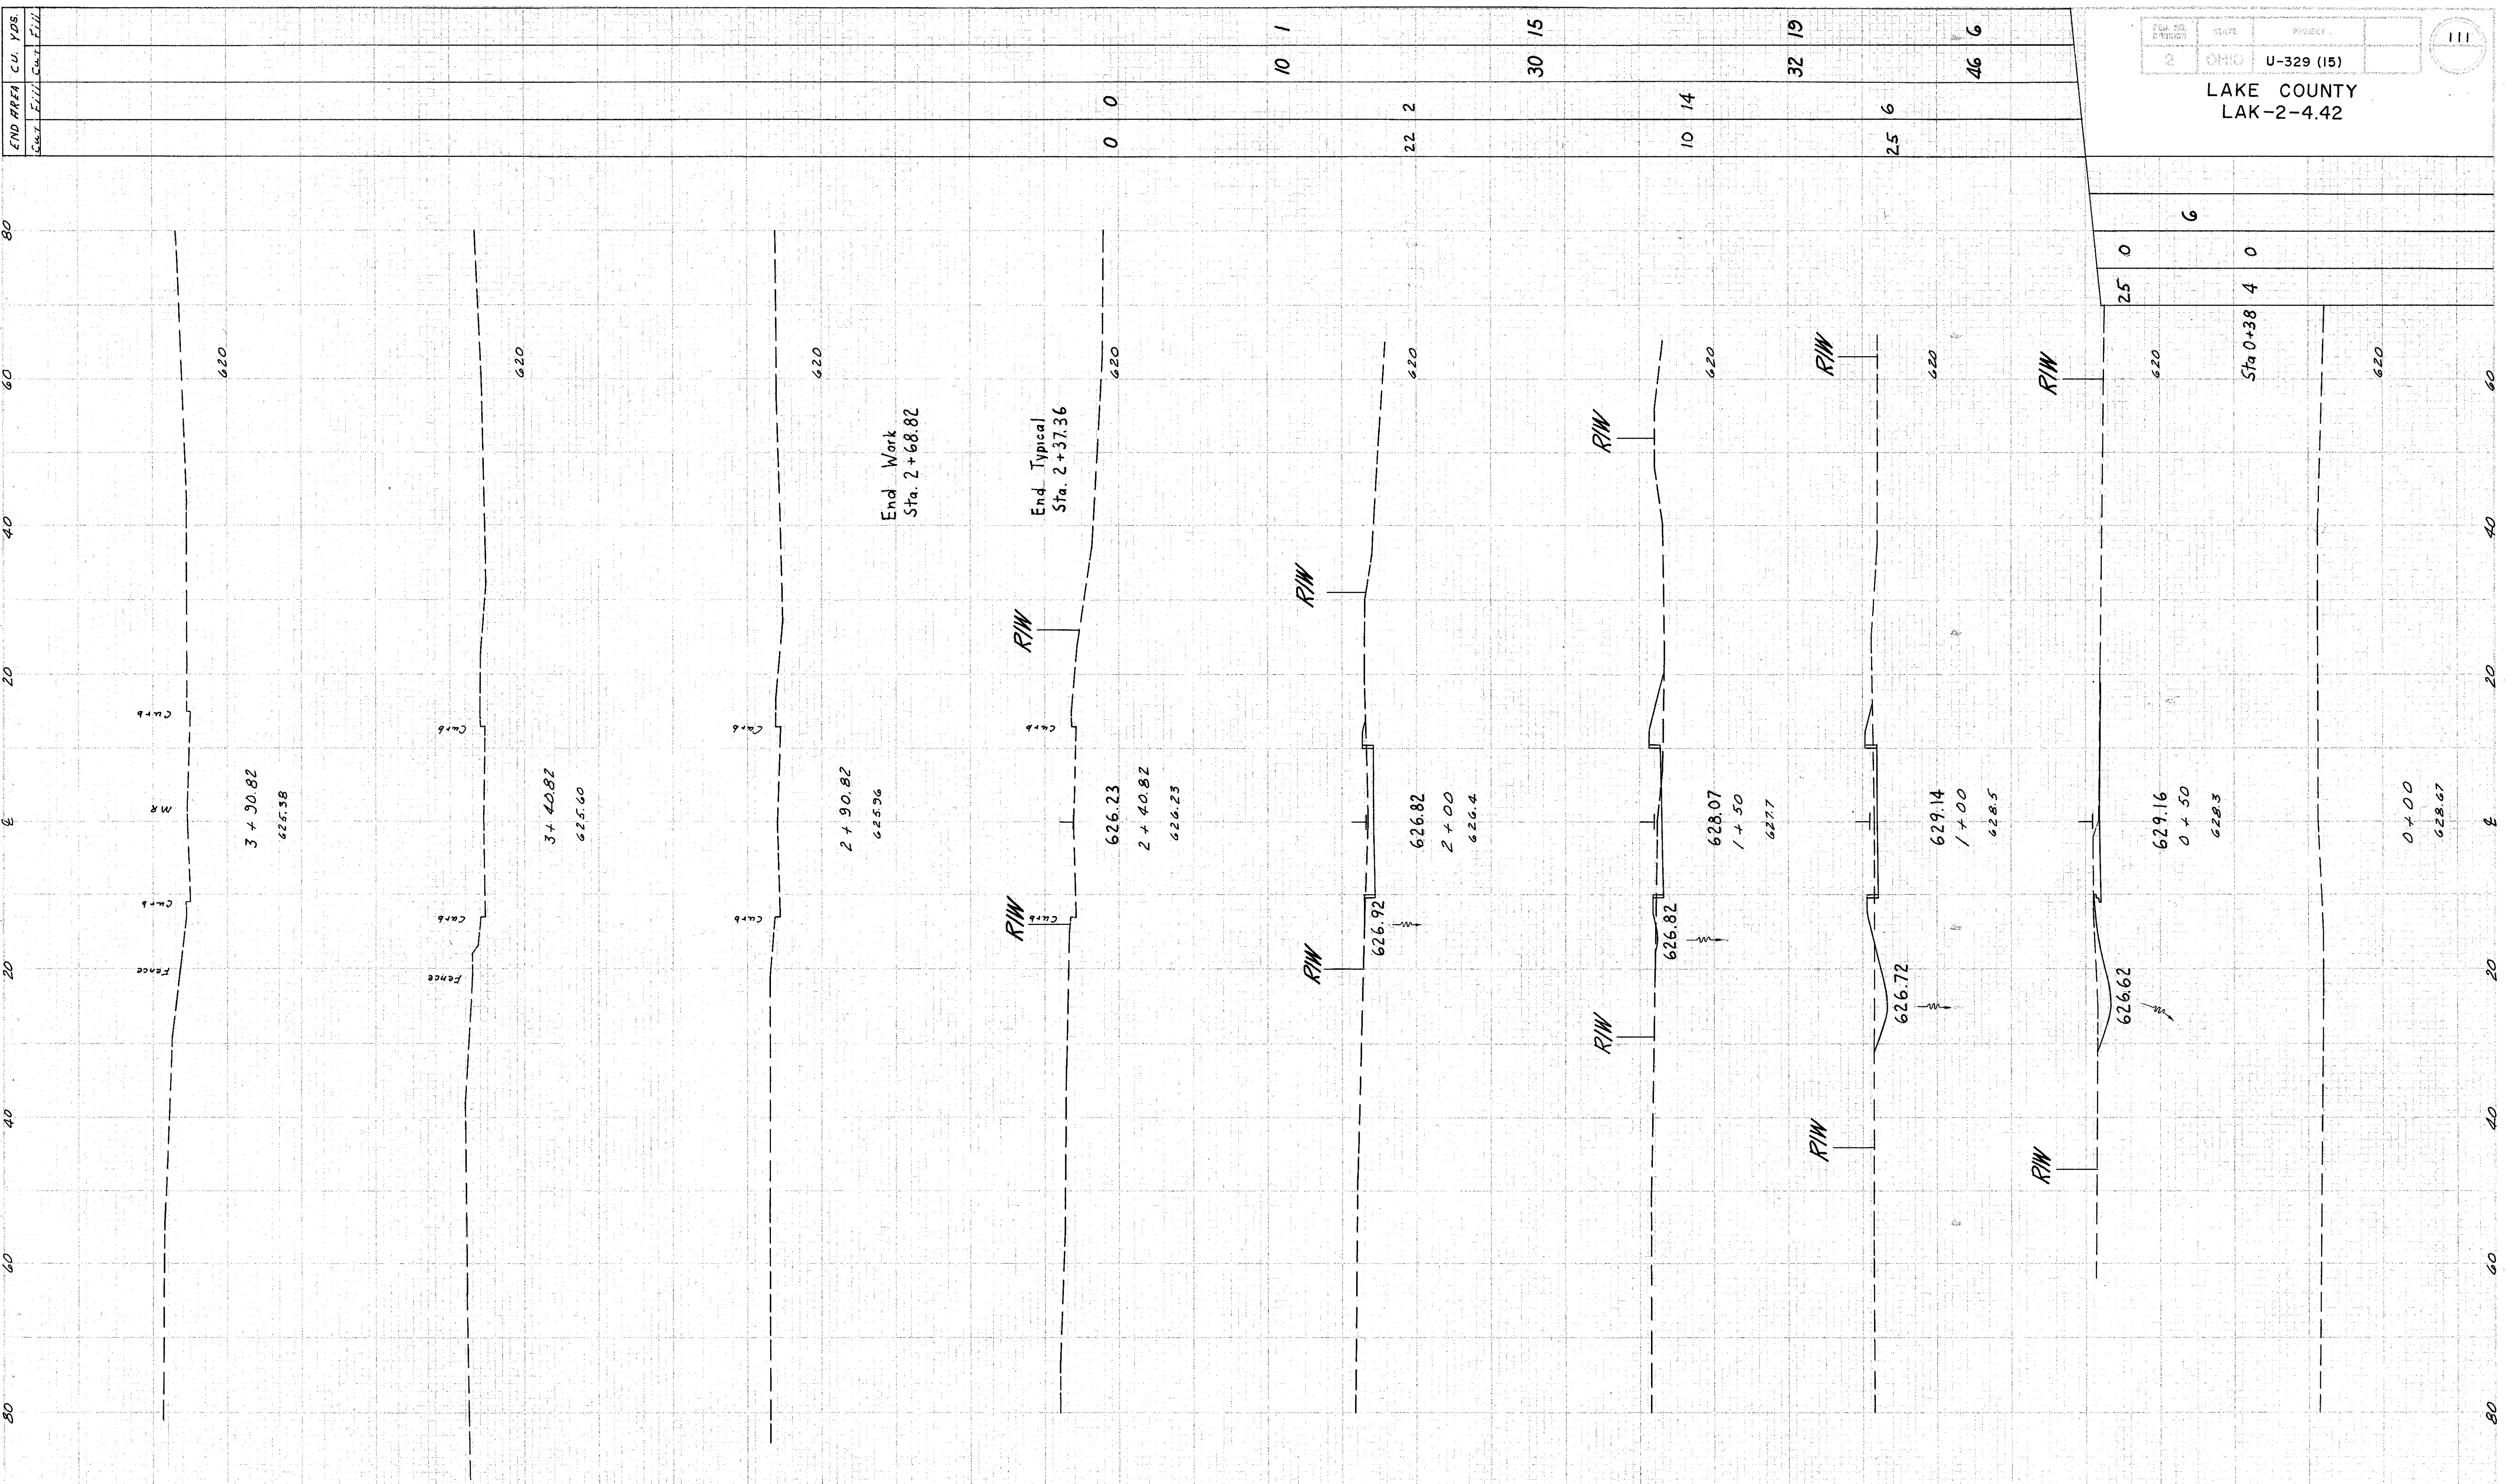

PLAN NO. 2	SHEET OHIO	PROJECT U-329 (15)
---------------	---------------	-----------------------

LAKE COUNTY  
LAK-2-4.42

111

Reloc. Ben Hur St. Sta. 0+00 TO 3+90.82