


| END AREA | CU. YDS. |
|----------|----------|
| 5        | 5        |
| 25       | 24       |
| 103      | 11       |
| 197      | 0        |
| 317      | 62       |
| 377      | 179      |
| 399      | 100      |

| DATE | BY  | PROJECT    | NO. |
|------|-----|------------|-----|
| 2    | OMG | U-329 (15) | 115 |
|      |     |            | 297 |

LAKE COUNTY  
LAK - 2- 4.42

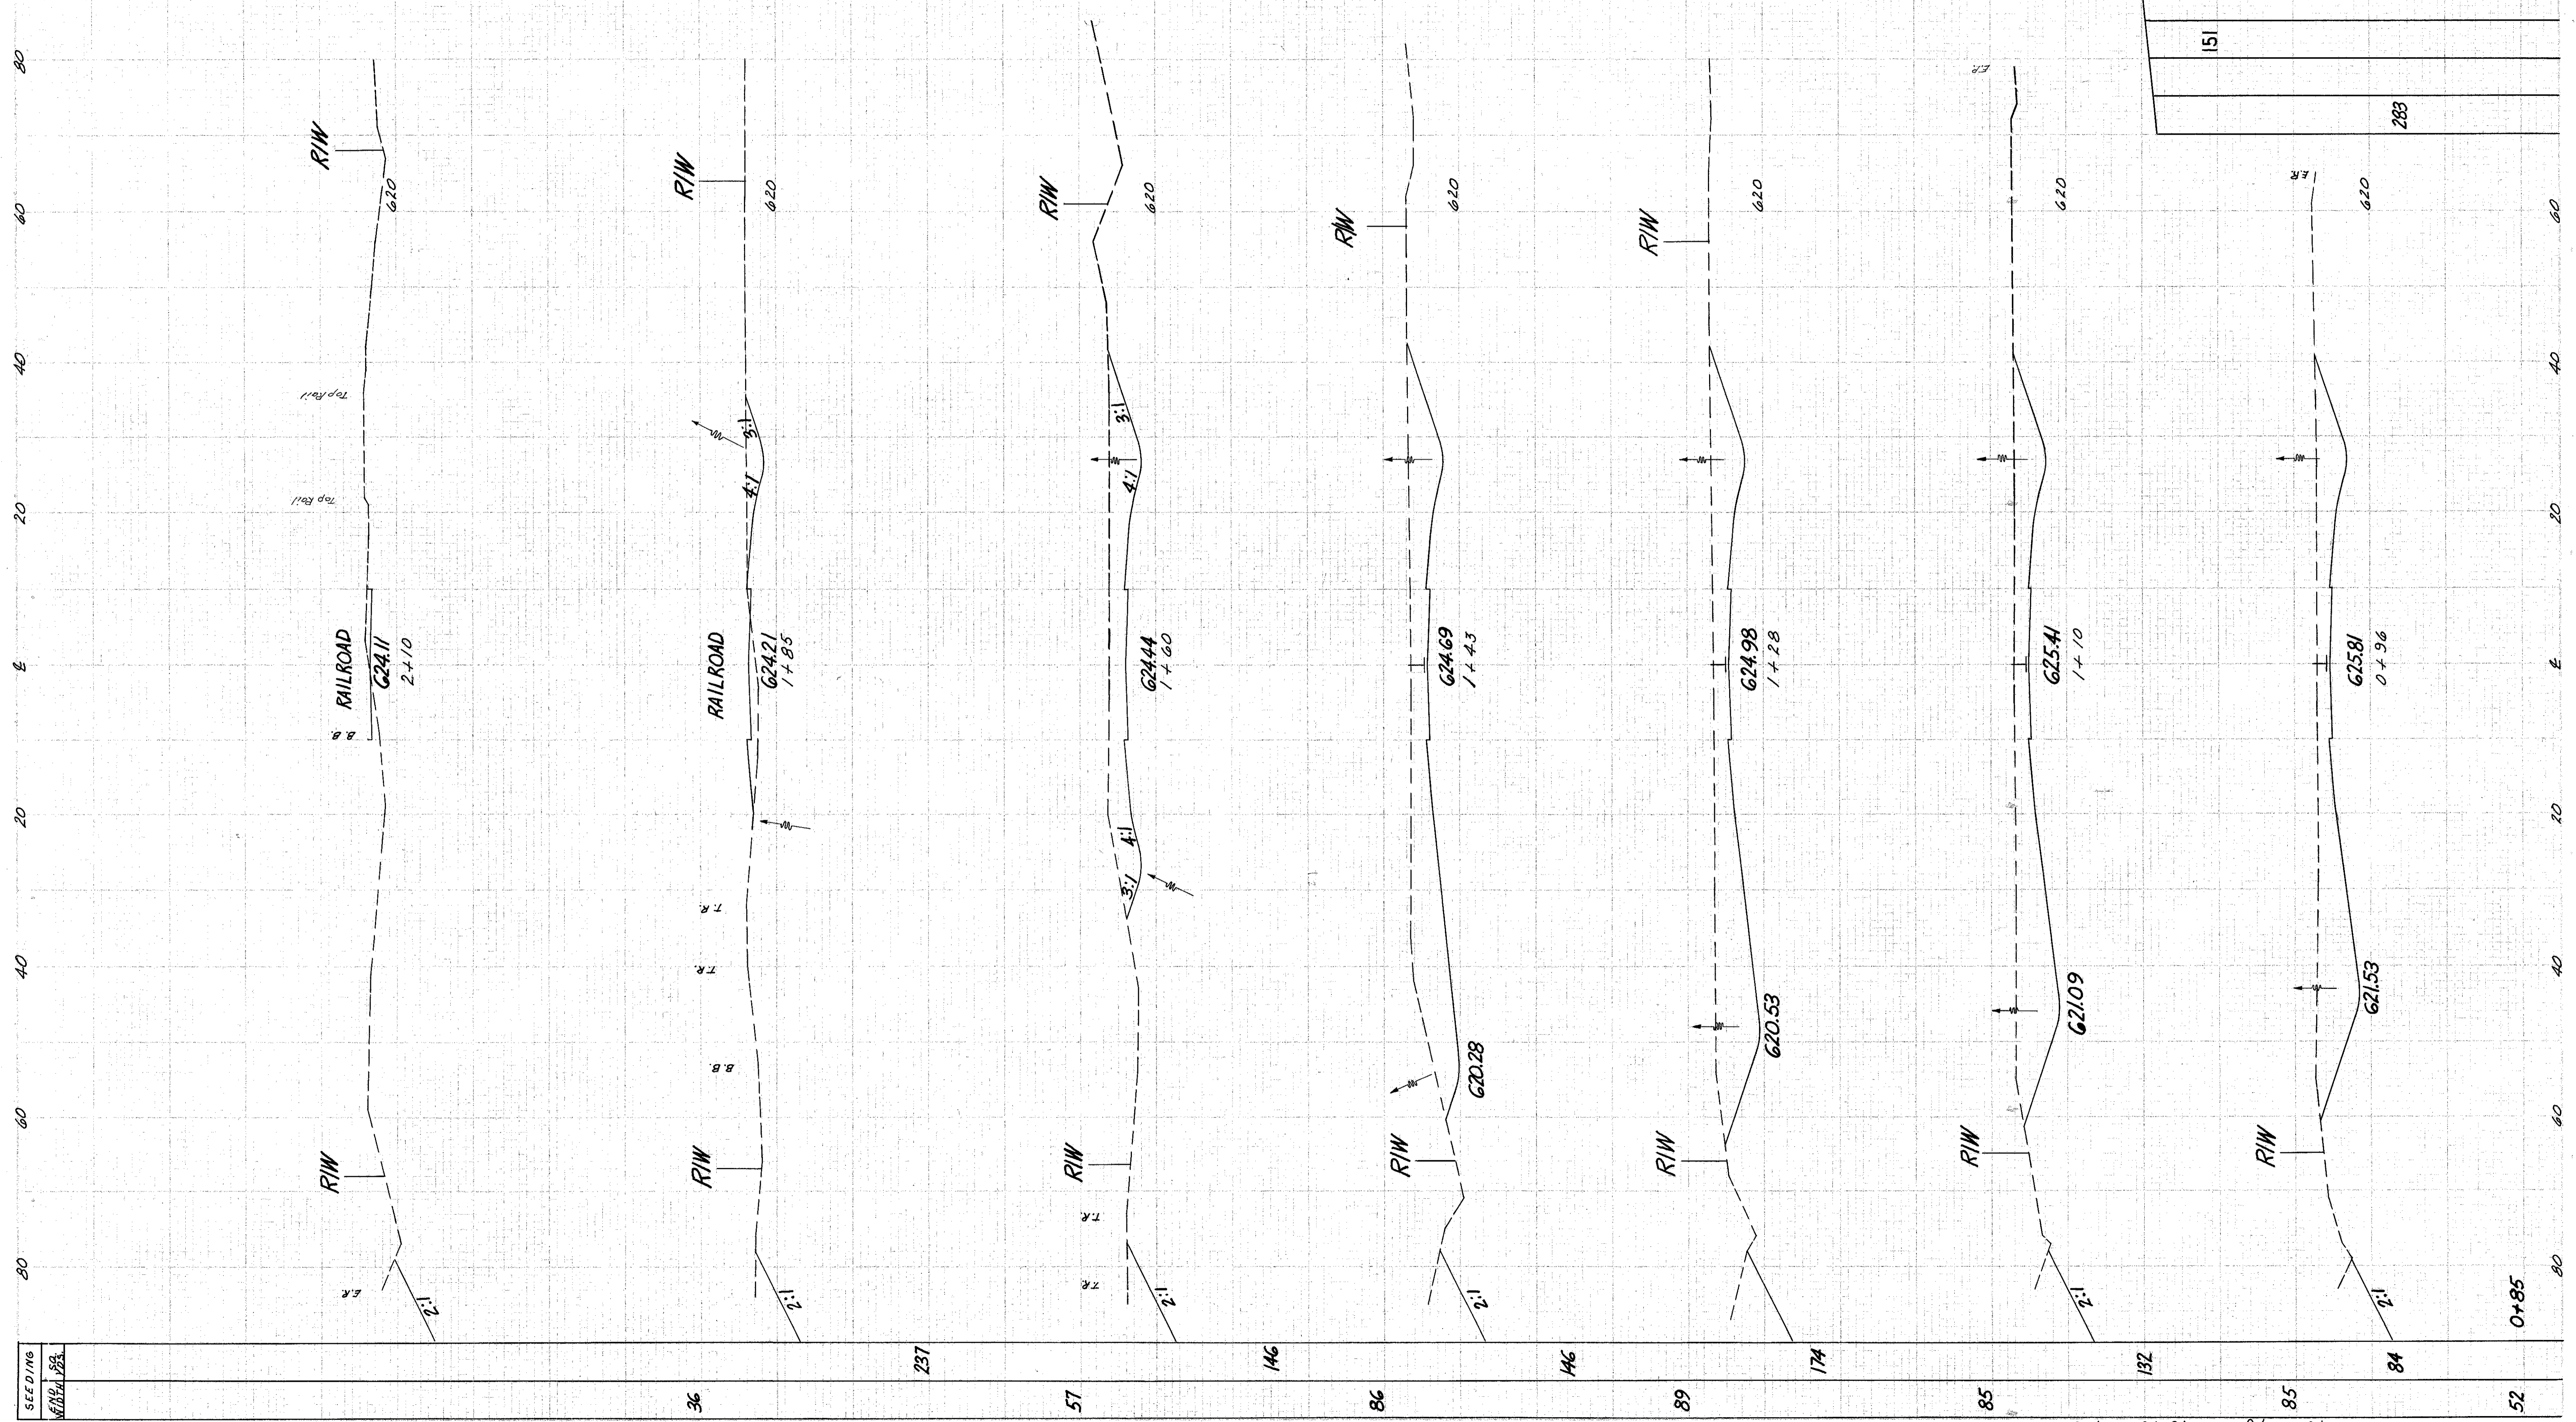

Reloc. St Clair St. Sta. 0+96 to 2+10

SEEDING  
MAY 1983

0+85

52

84

85

192

174

146

89

146

86

57

237

36

25

14

13

5

5

80

40

20

0

20

40

60

80

100

120

140

160

180

200

220

240

260

280

300

320

340

360

380

400

420

440

460

480

500

520

540

560