


END AREA	CU. YDS.
45 18	82 59
44 46	75 173
37 141	76 319
45 203	92 533
54 373	112 964

LAKE COUNTY
LAK-2-4.42

142 1408

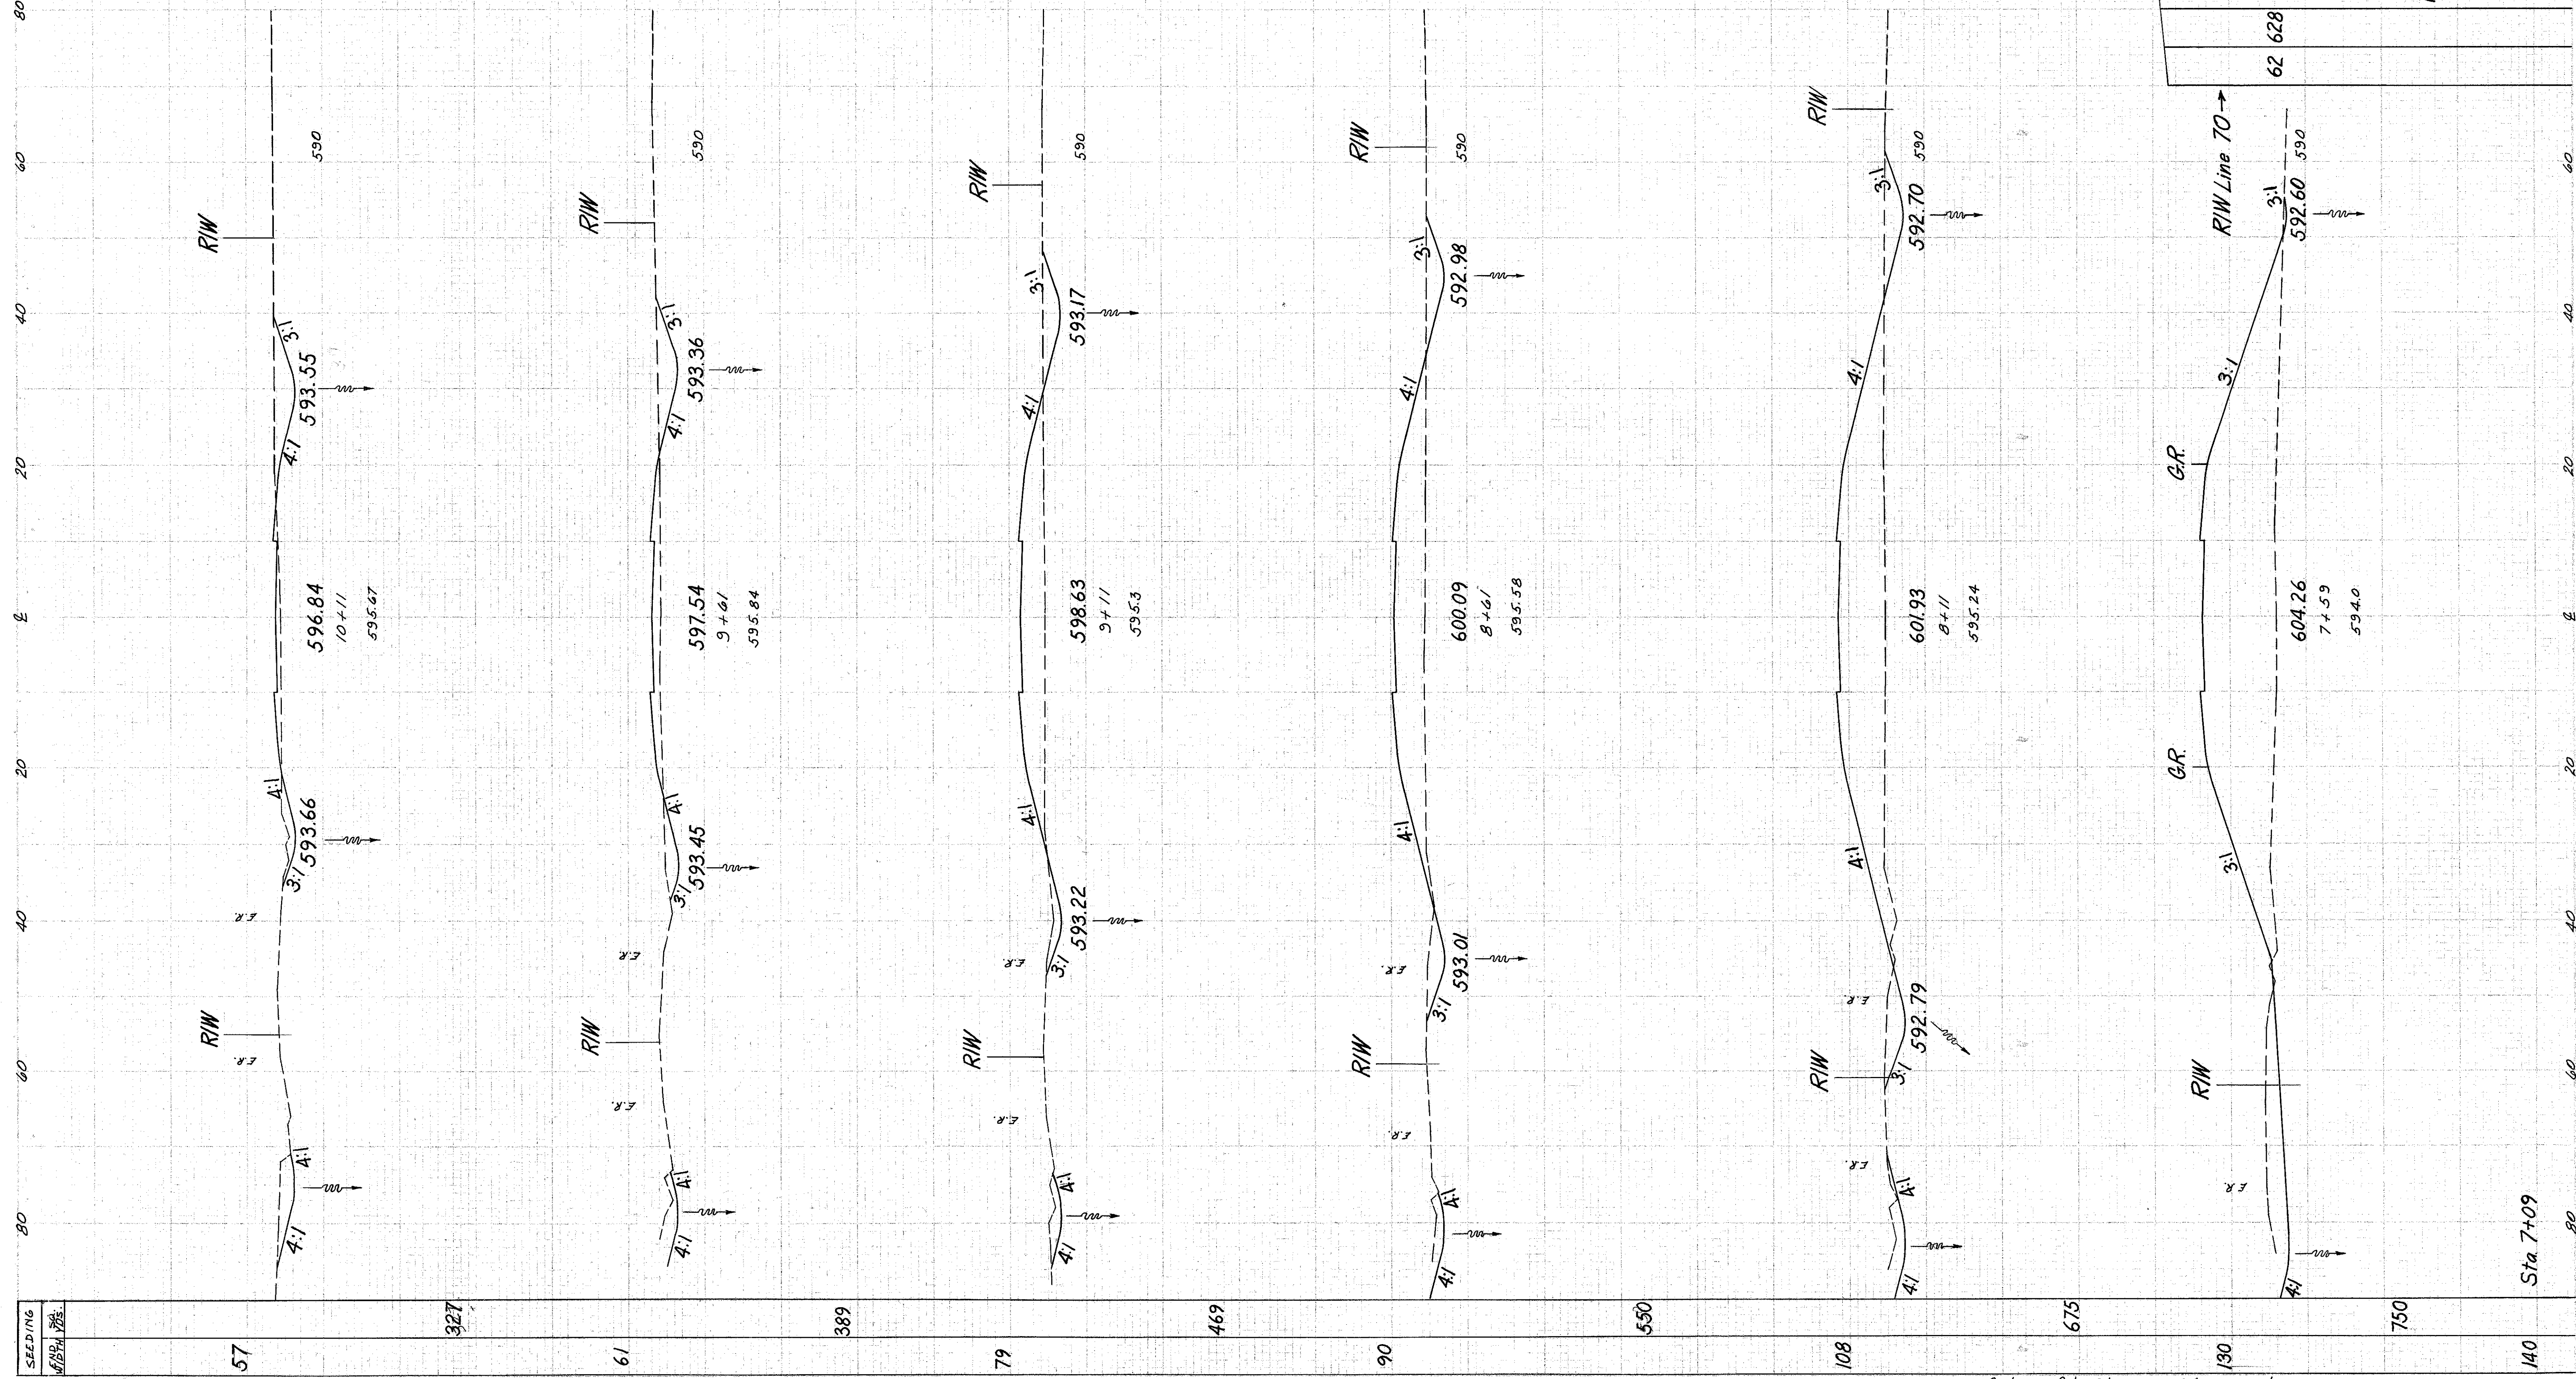

Reloc. St Clair St. sta. 7+59 to 10+11