


SEEDING
M/HP YDS.

END AREA CU. YDS.
CUT FILL CUT+ FILL

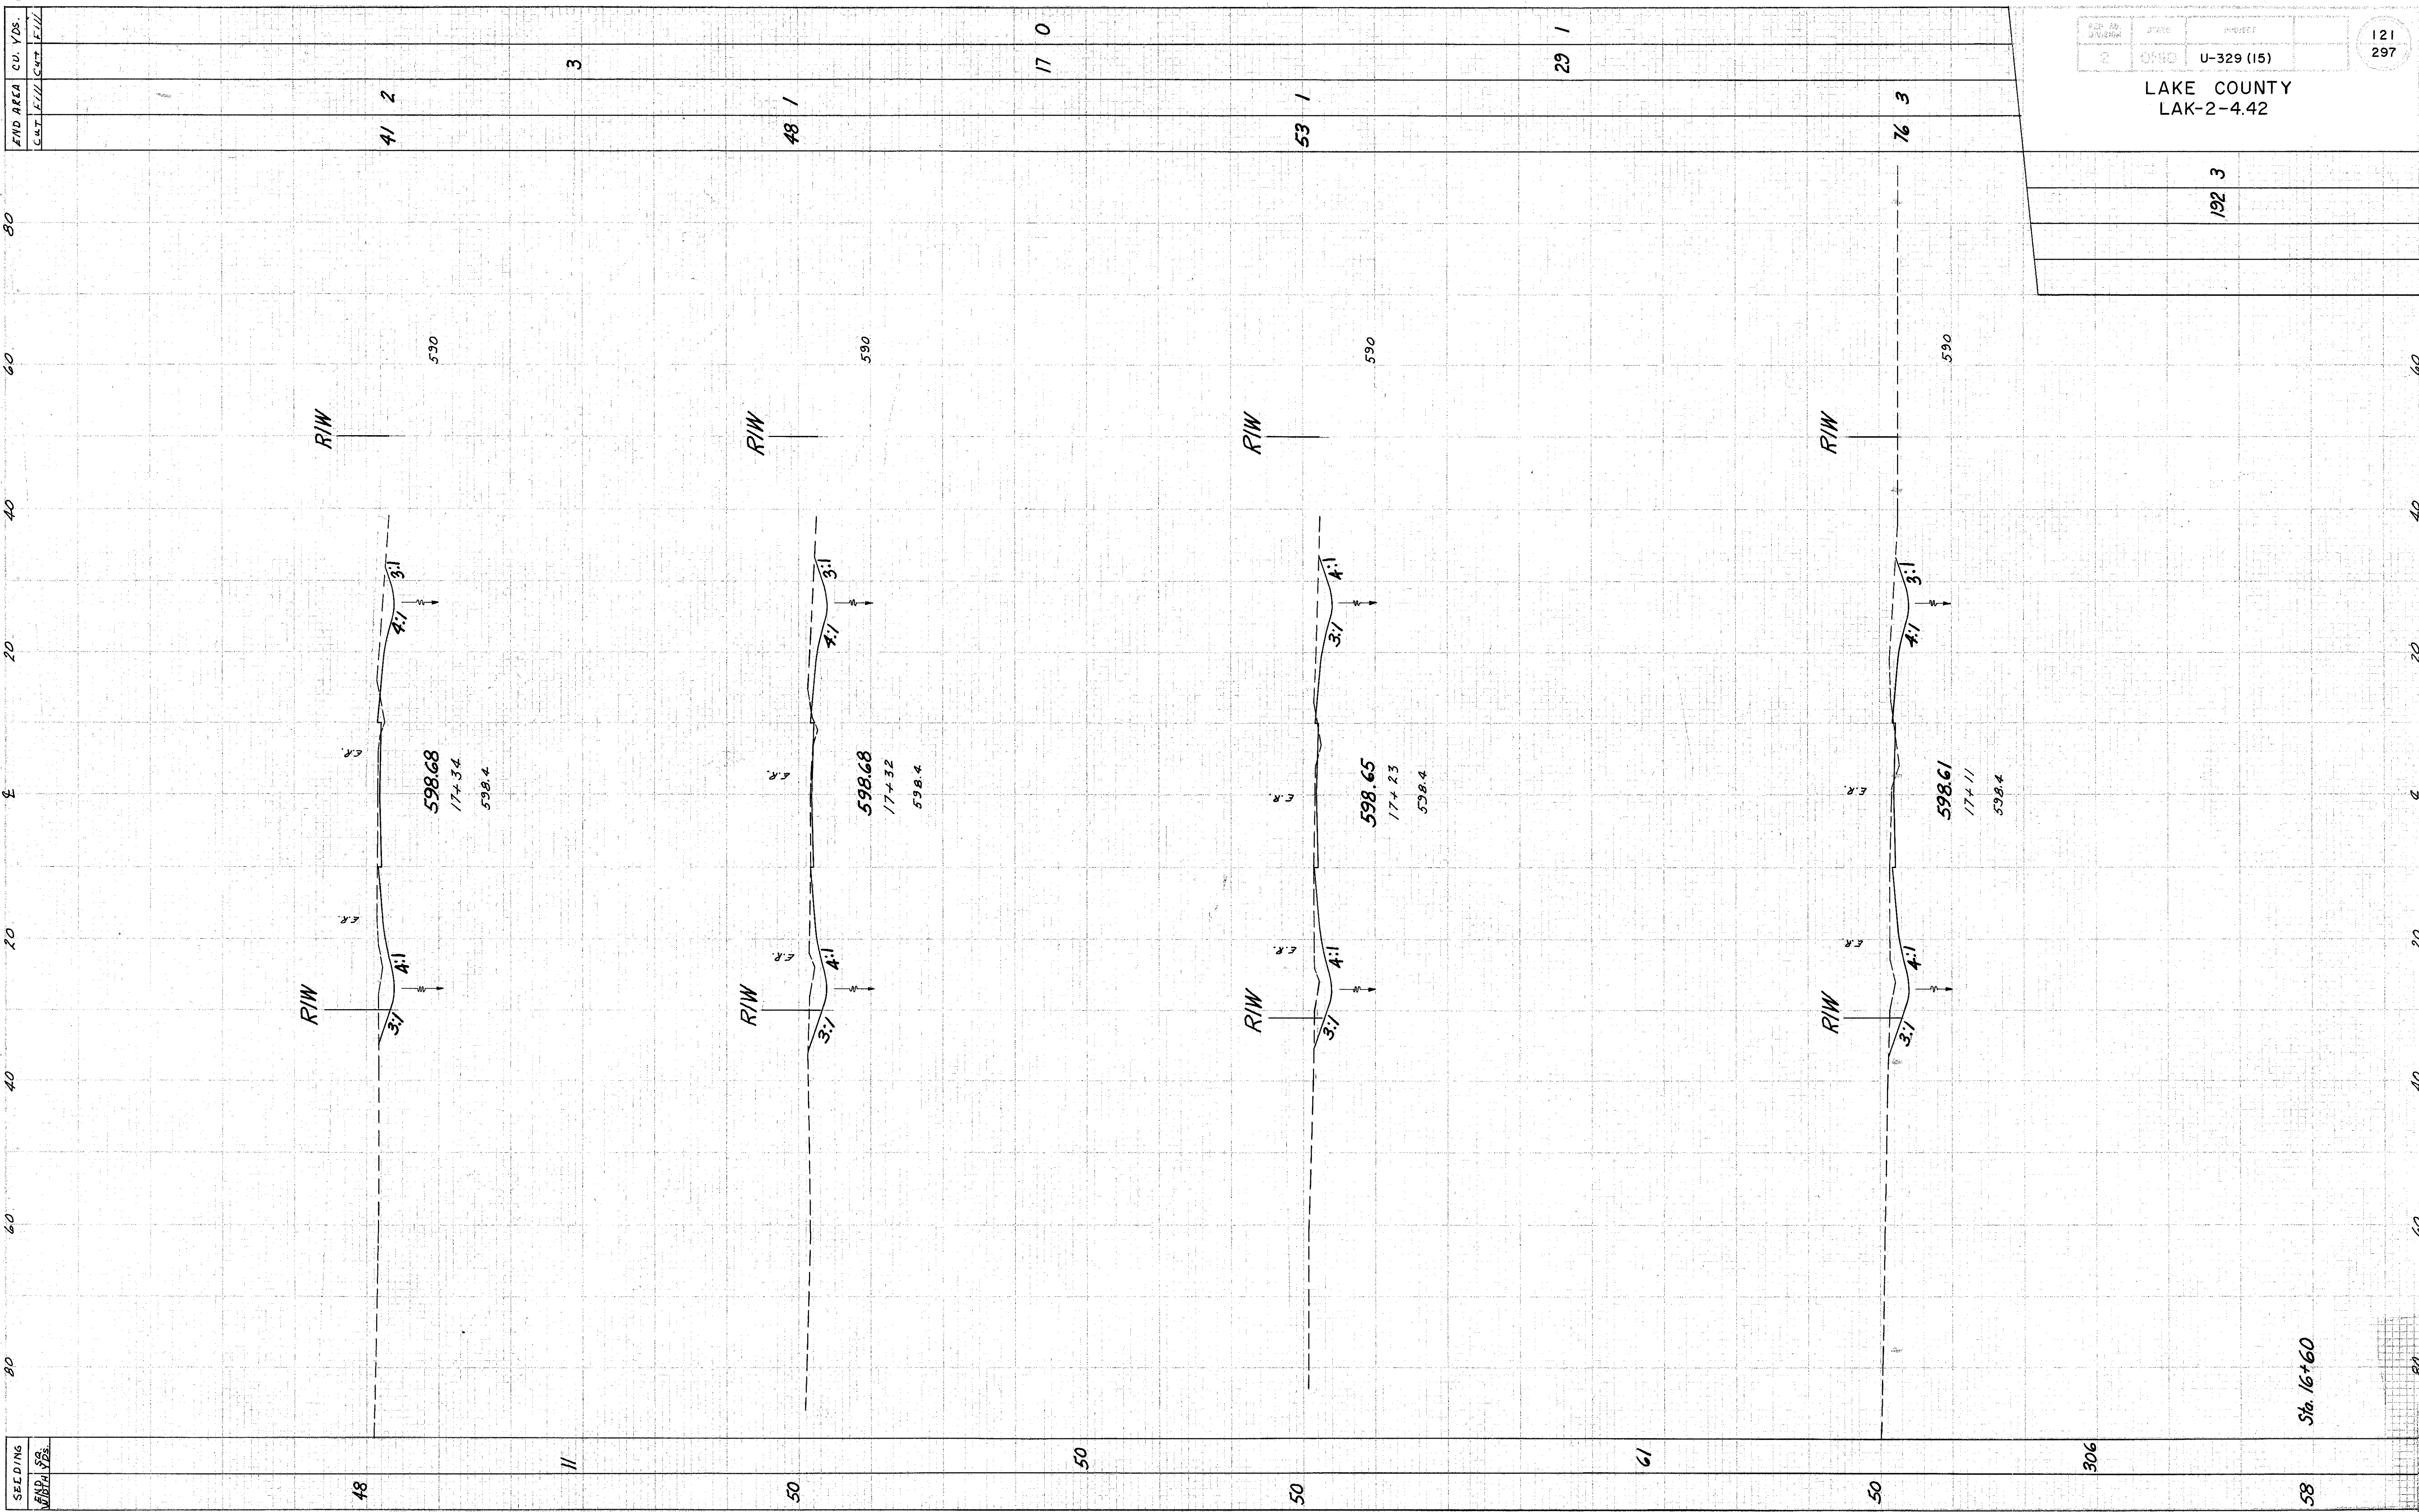

POP. BY UNIVERSITY	STATE	PROJECT	121 297
2	OHIO	U-329 (15)	

LAKE COUNTY
LAK-2-4.42

192 3

Sta. 16+60

Reloc. St Clair St. Sta. 17+11 to 17+34