


SEEDING
KIND
MOUNTAIN

END AREA
CU. YDS.
CMT. FILL
CMT. CUT

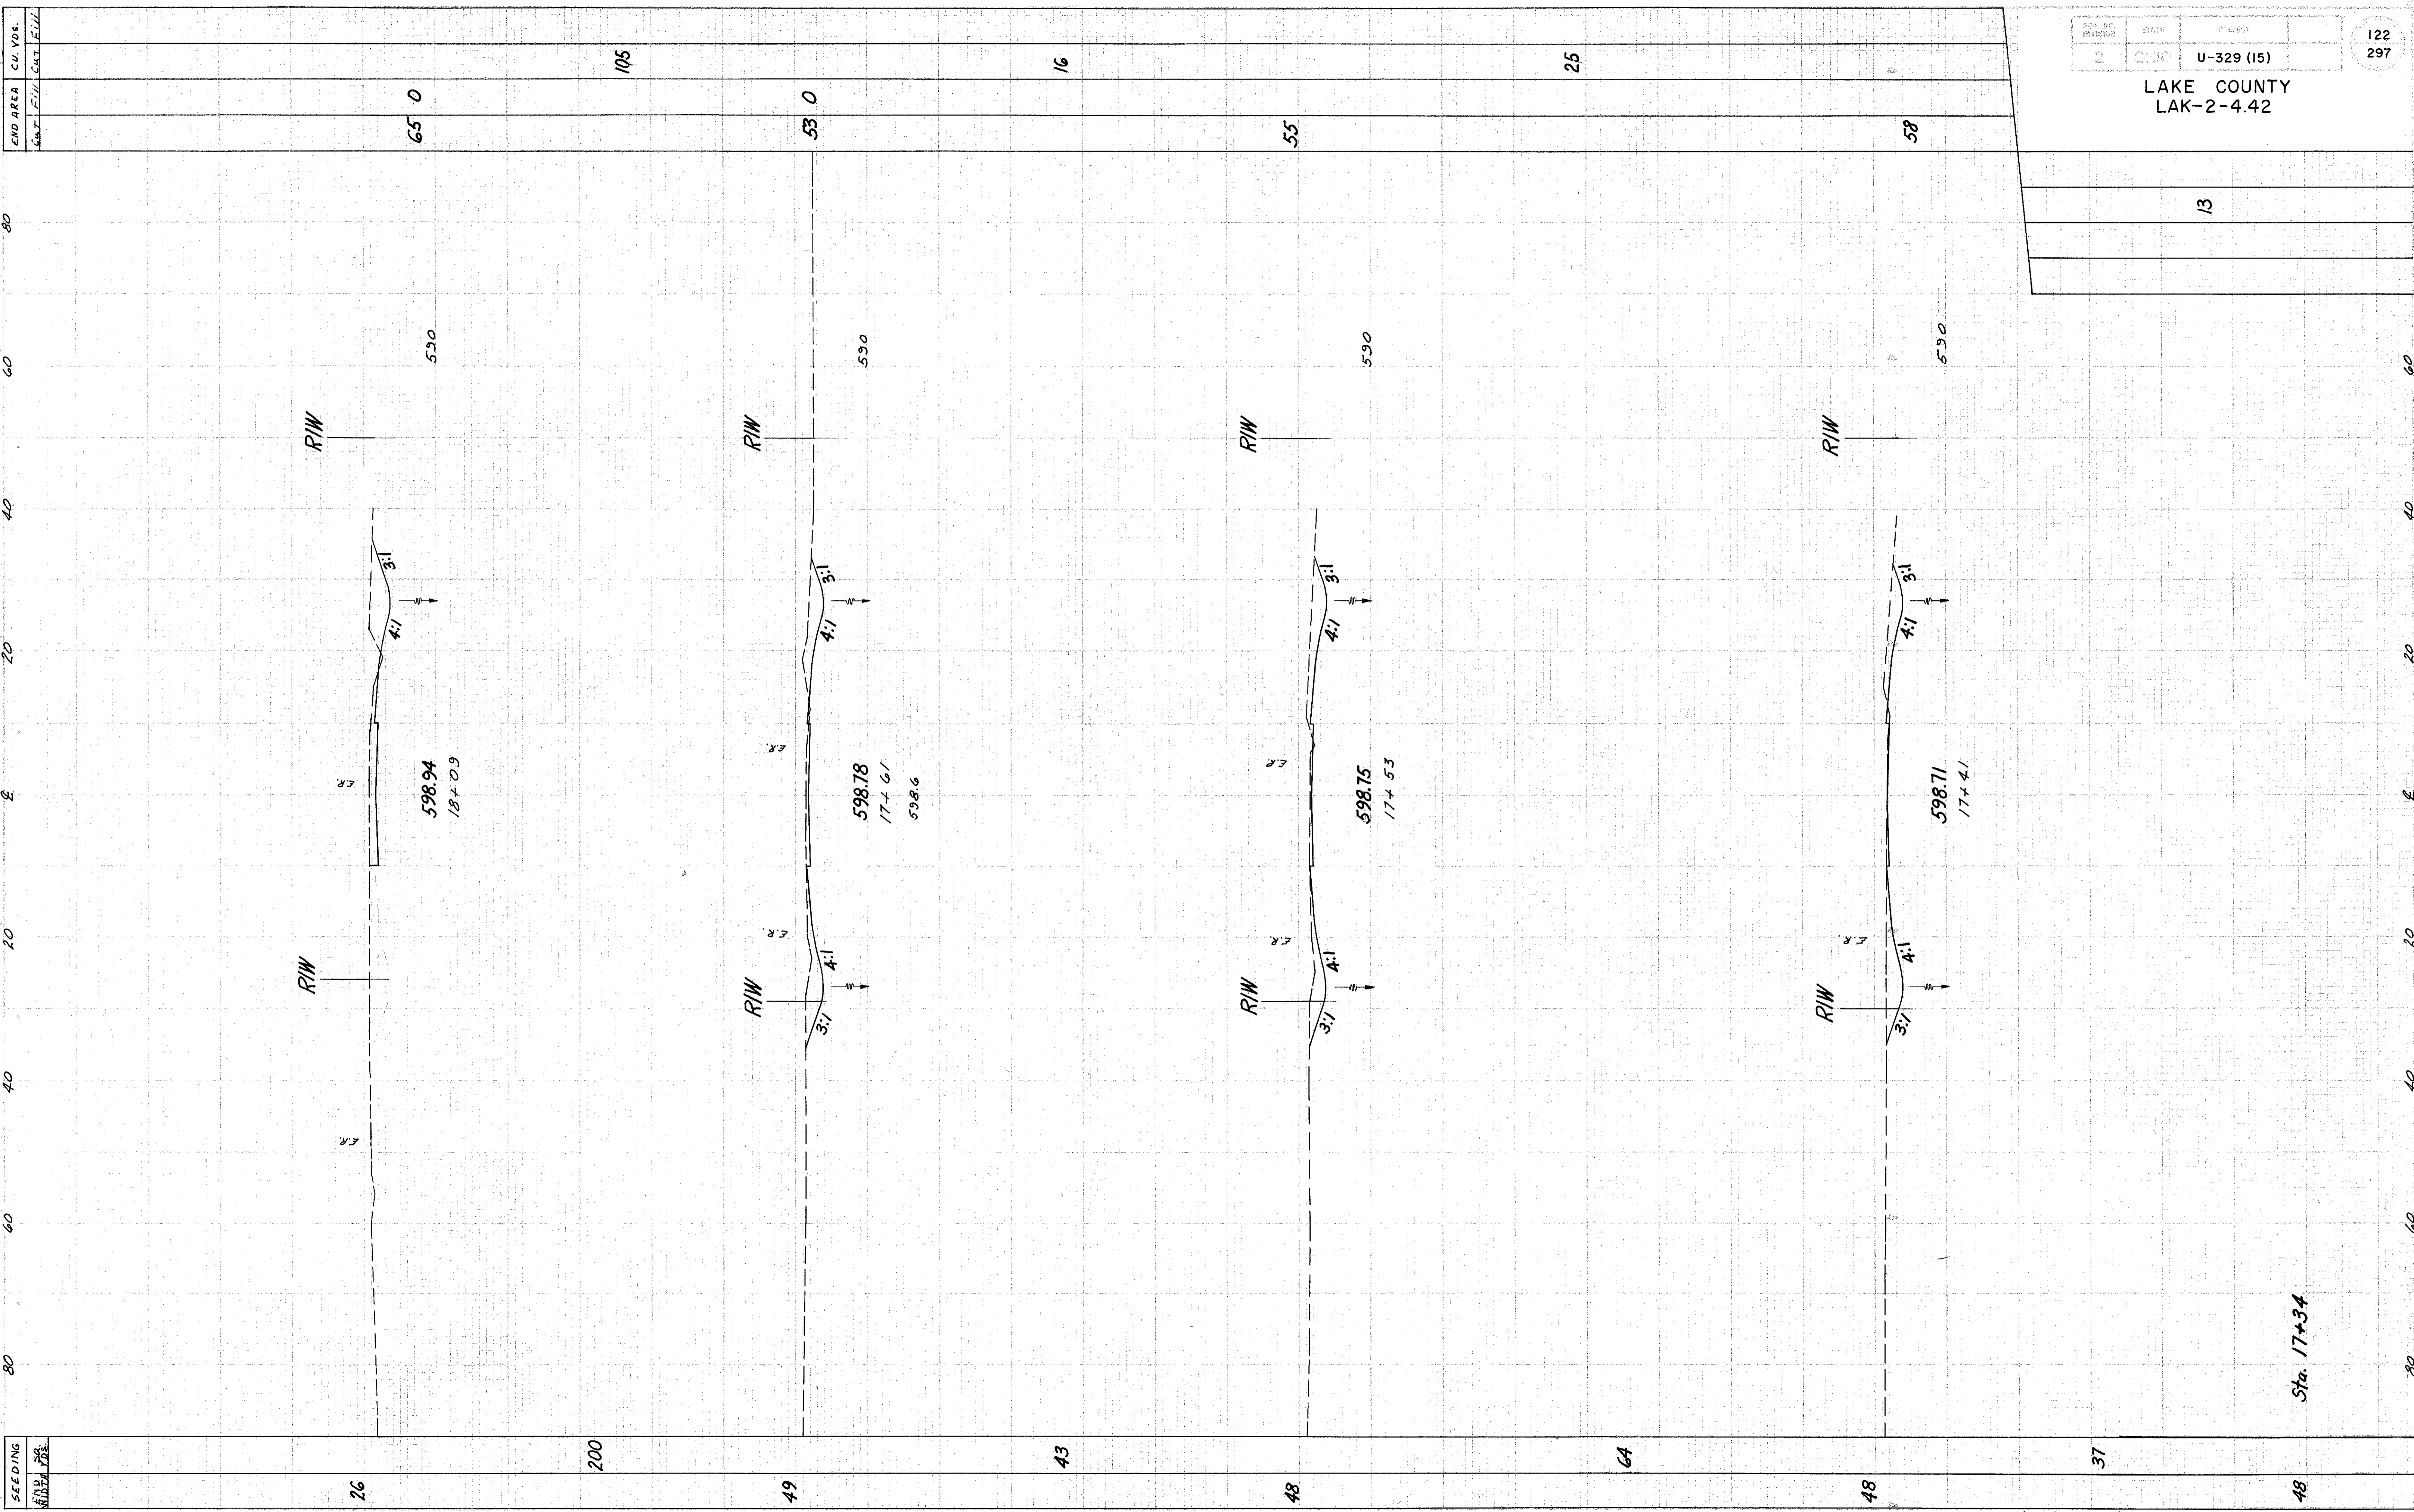

26

200

49

43

48

64

48

37

48

Sta. 17+34

Reloc. St Clair St. Sta. 17+41 to 18+09