


SPEEDING
WITH SYS.

END AREA CU YDS
CUT FILL

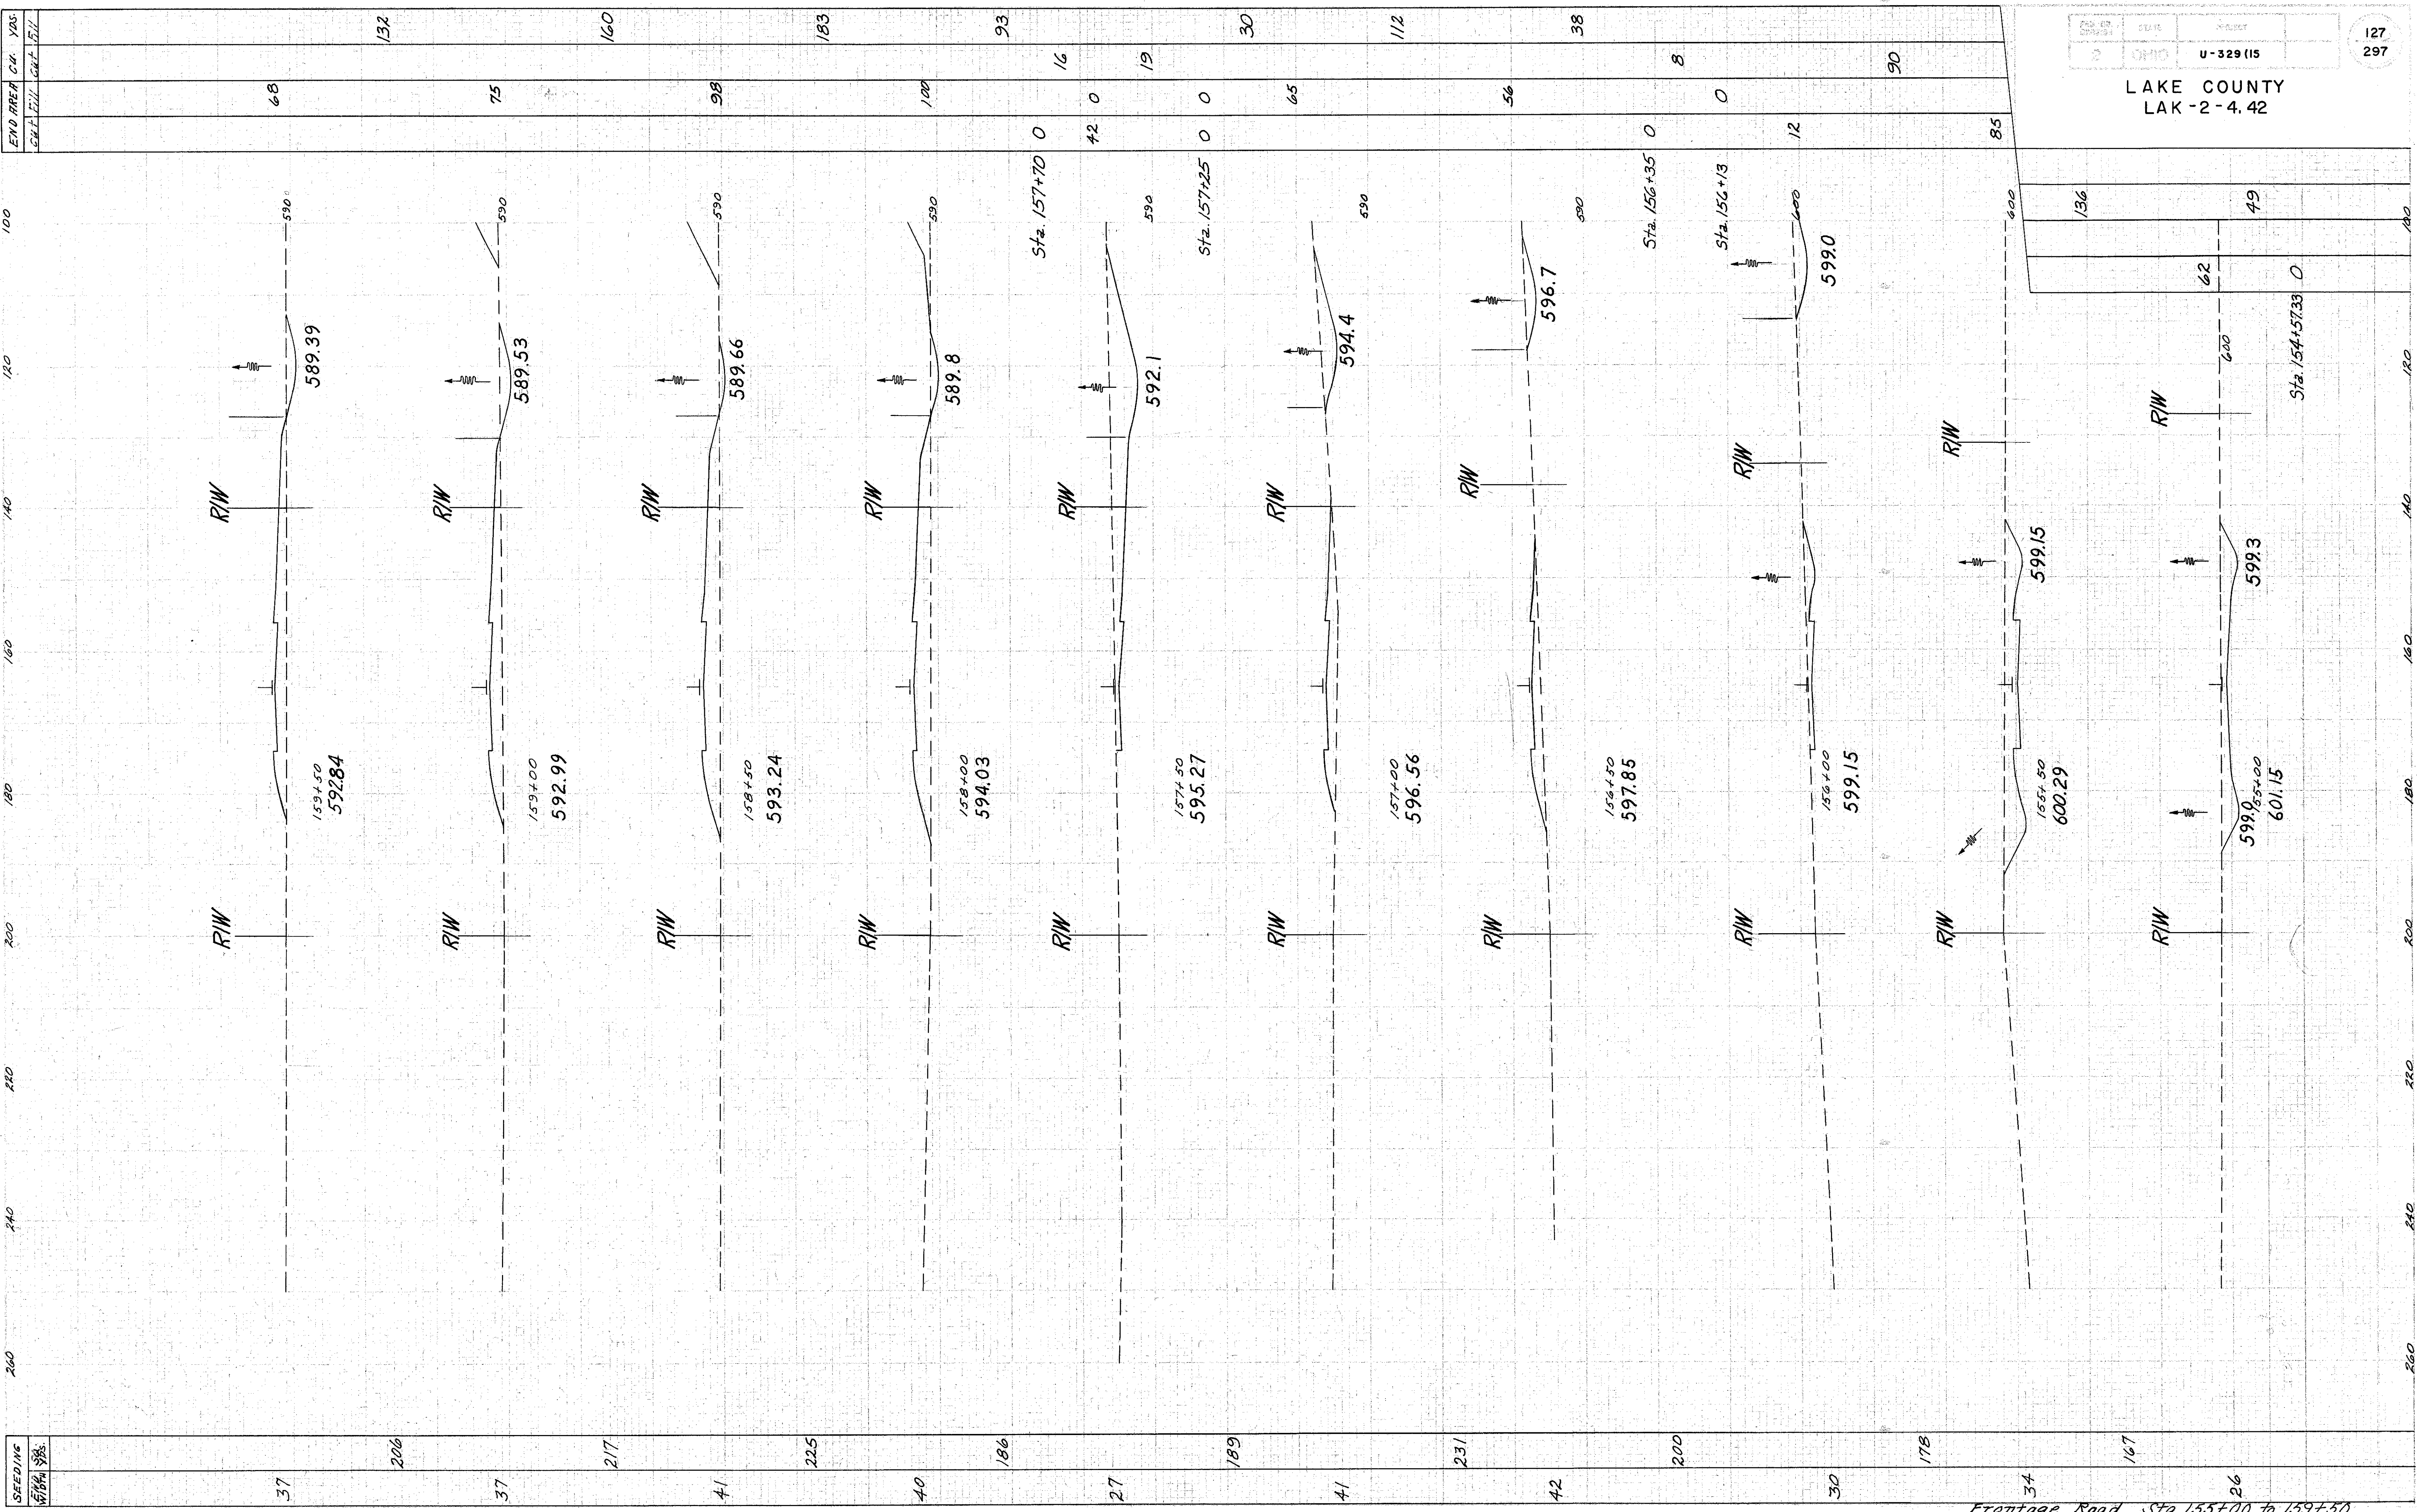

37

206

37

217

41

225

40

186

27

189

41

231

42

200

30

178

34

167

26

Frontage Road Sta. 155+00 to 159+50

68

75

98

100

93

16

19

65

56

8

0

90

85

136

49

Sta. 154+57.33 0

589.39

589.53

589.66

589.8

592.1

594.4

596.7

599.0

599.15

599.3

159+50
592.84

159+00
592.99

158+50
593.24

158+00
594.03

157+50
595.27

157+00
596.56

156+50
597.85

156+00
599.15

155+50
600.29

599.0
155+00
601.15

Sta. 157+70 0

Sta. 157+25 0 0

Sta. 156+35 0

Sta. 156+13

Sta. 154+57.33 0