


STEERING
WIDTH YRS.

END AREA
CU. YDS.
CUT/FILL
LOWT./H.I./L.

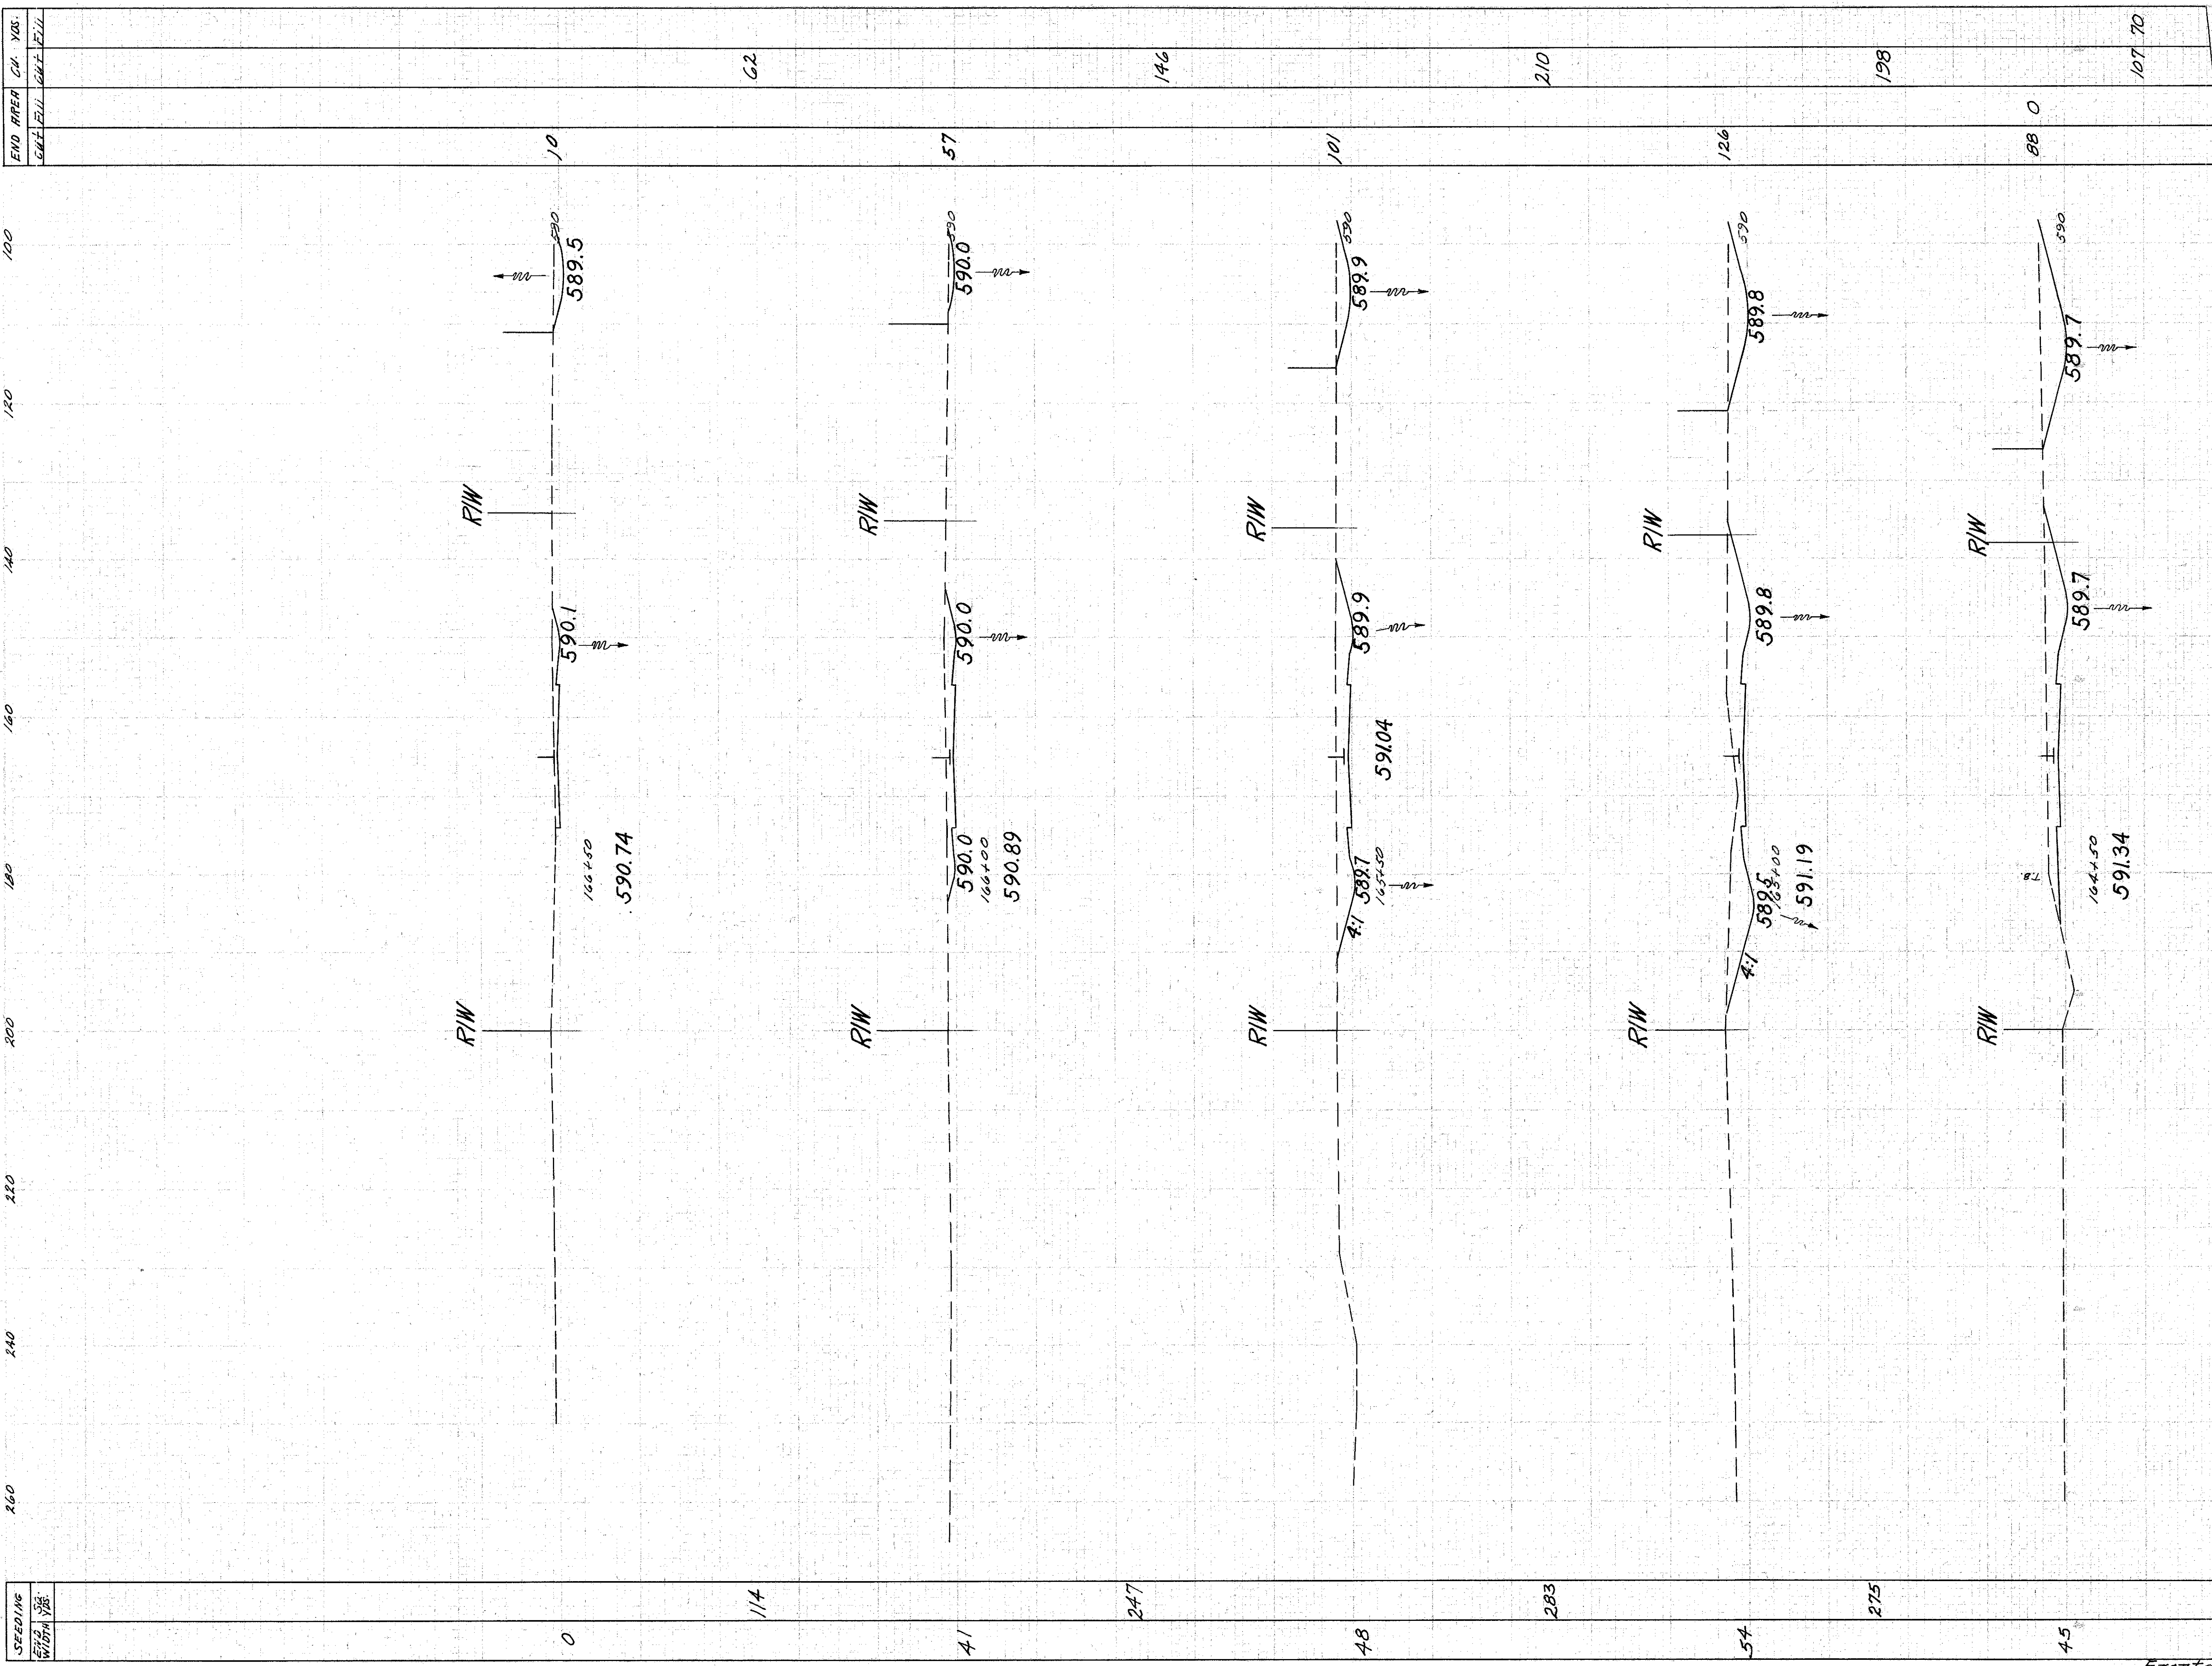

REV. NO.	DATE	ISSUED
2	UNO	U-329 (15)

129
297

LAKE COUNTY
LAK-2-4.42

Frontage Road Sta. 164+00 to 166+50

Sta. 163+50
160

Sta. 163+50
3 84

29 / 84

180
120
140
160
180