


SEEDING  
END WIDTH YDS.

PROJECT NO.	STATE	DISTRICT
2	OHIO	U-329(15)

133  
297

LAKE COUNTY  
LAK-2 - 4.42

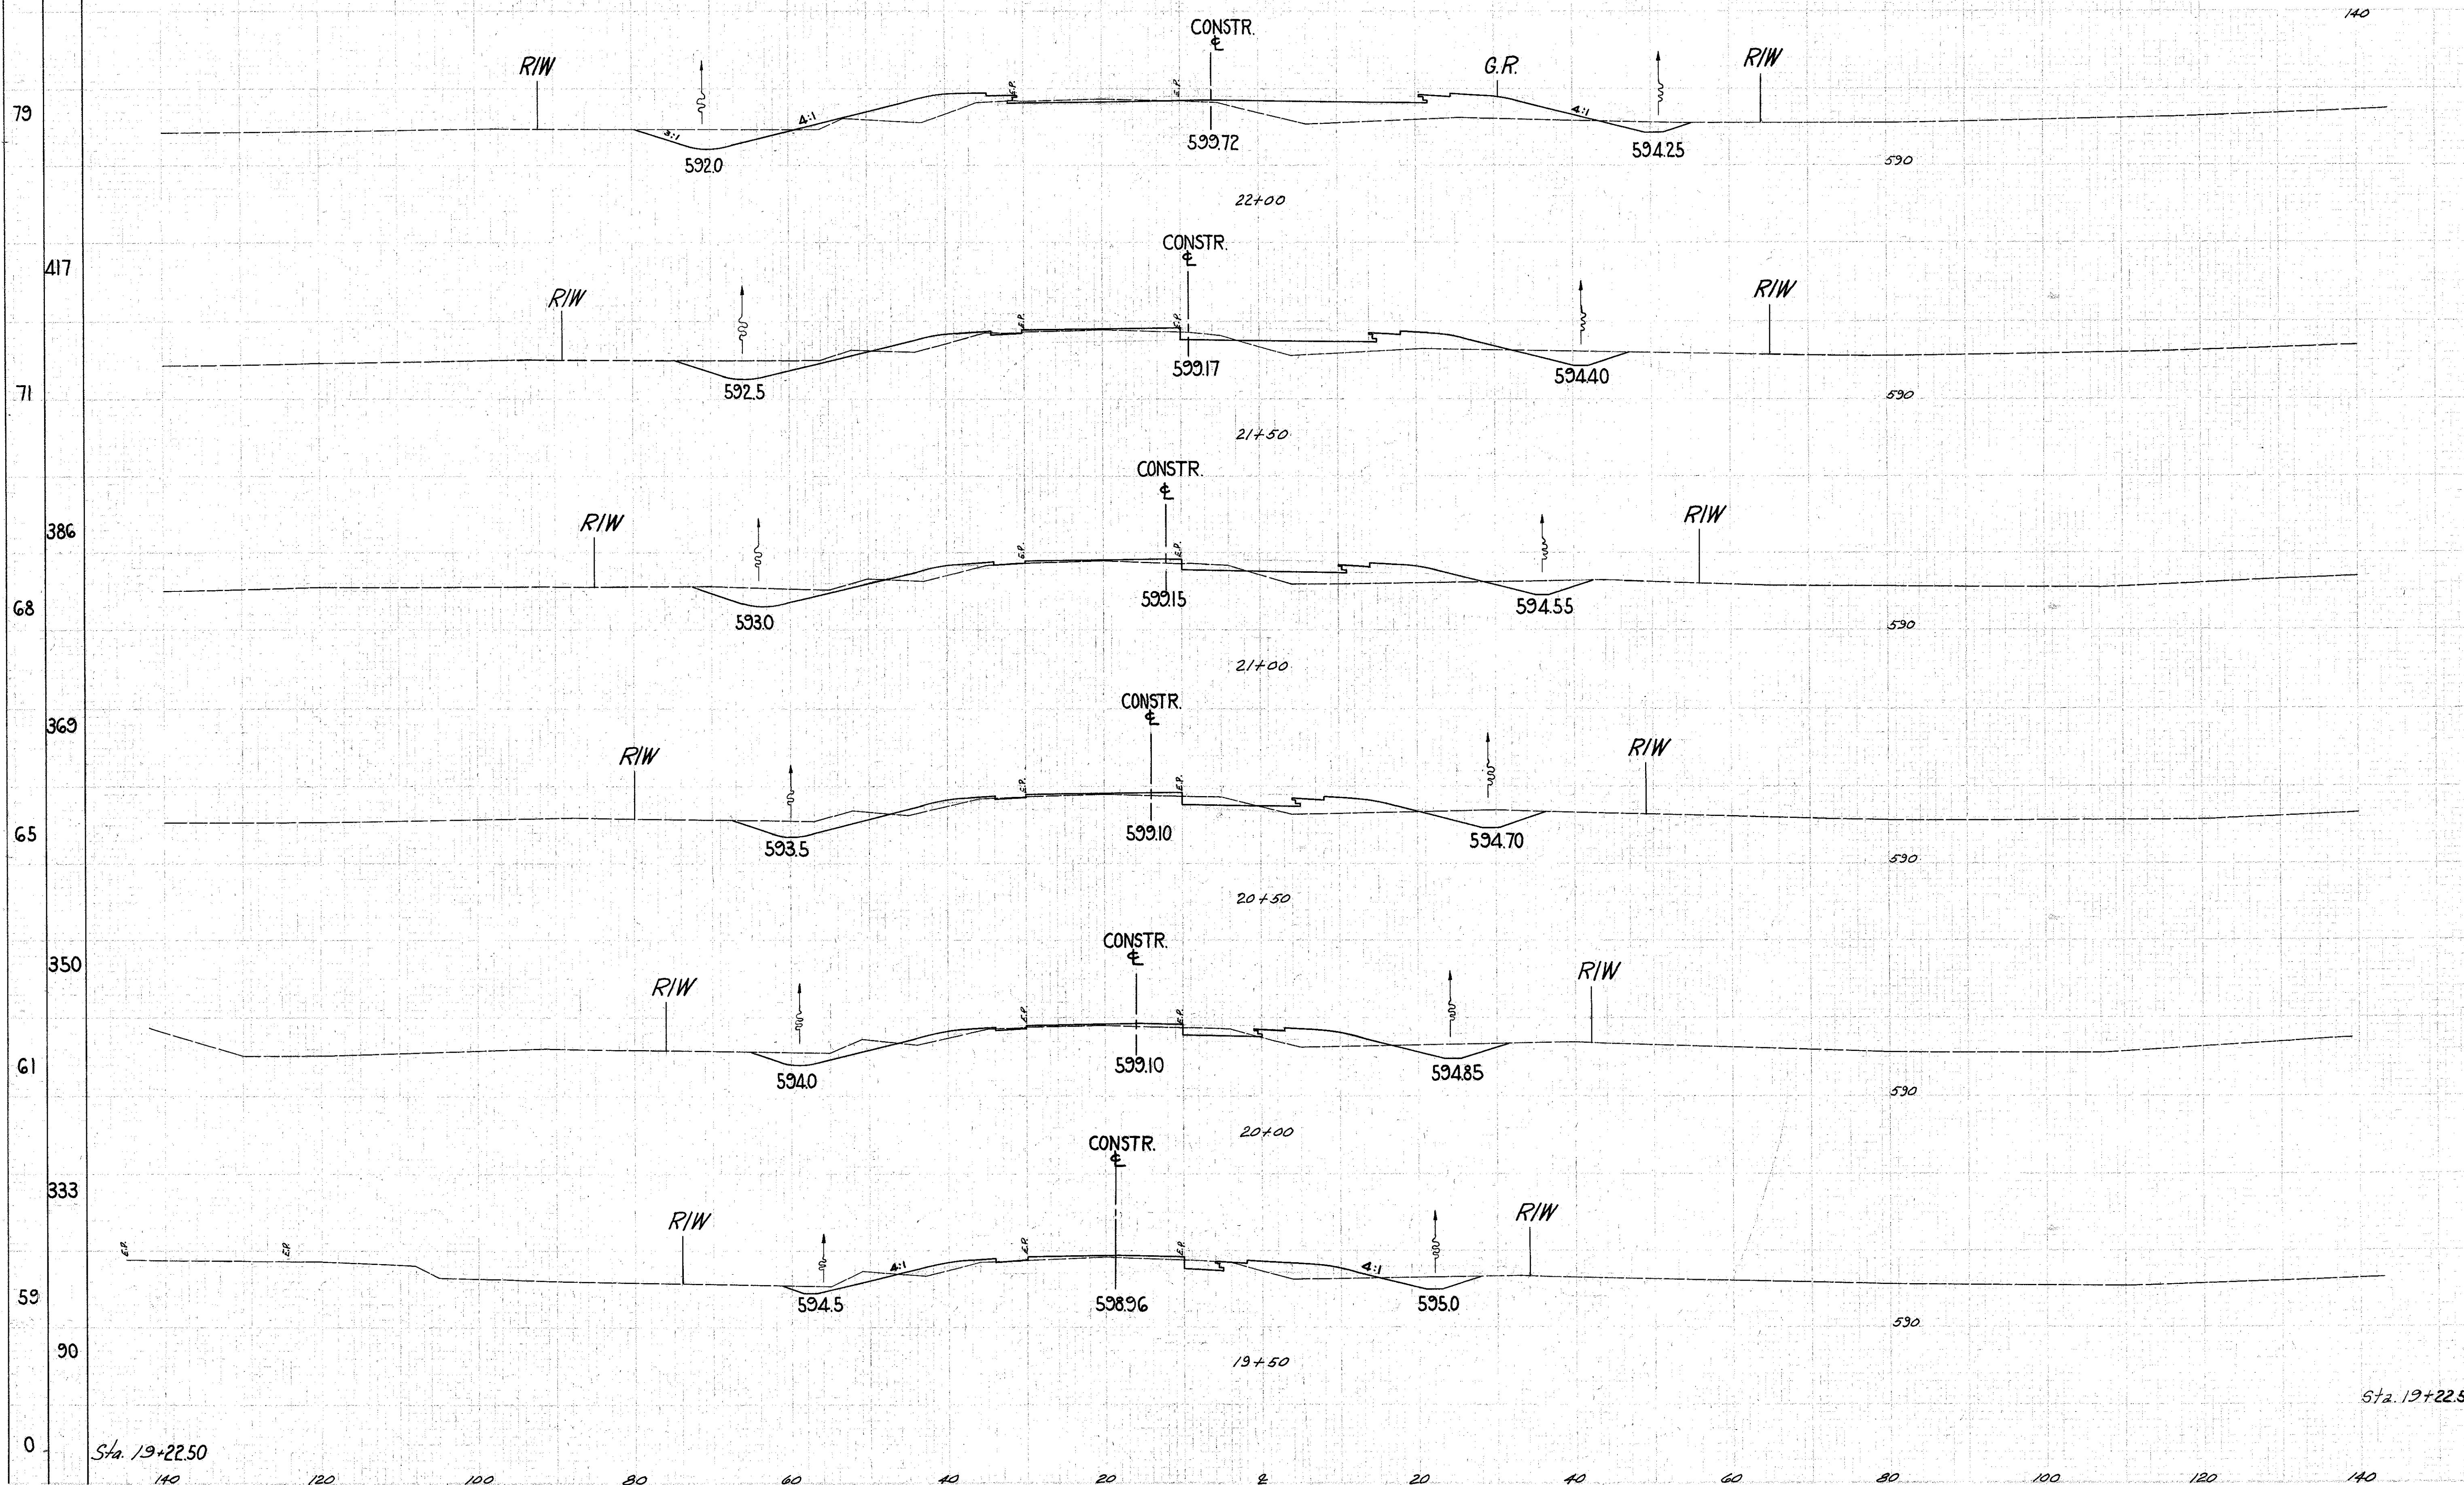

END AREA		CU. YDS.	
Cut	Fill	Cut	Fill
48	145	95	198
55	69	98	124
51	65	101	98
58	41	94	75
44	40	60	75
31	41	9	13
0	0		

Sta. 19+22.50

Sta. 19+22.50

Lost Nation Rd. Sta. 19+50 to 22+00